

G. W. FISHER SURVEY
ABSTRACT 482

ANDERSON REALTY COMPANY
VOL. 72006, PG. 1232


MRS. EARNEST
MELTON
VOL. 3176, PG. 264

JOSEPH W. GALLOP
VOL. 3856, PG. 79


SETH STEPHENS
VOL. 49, PG. 1410

ROAD

ADDISON

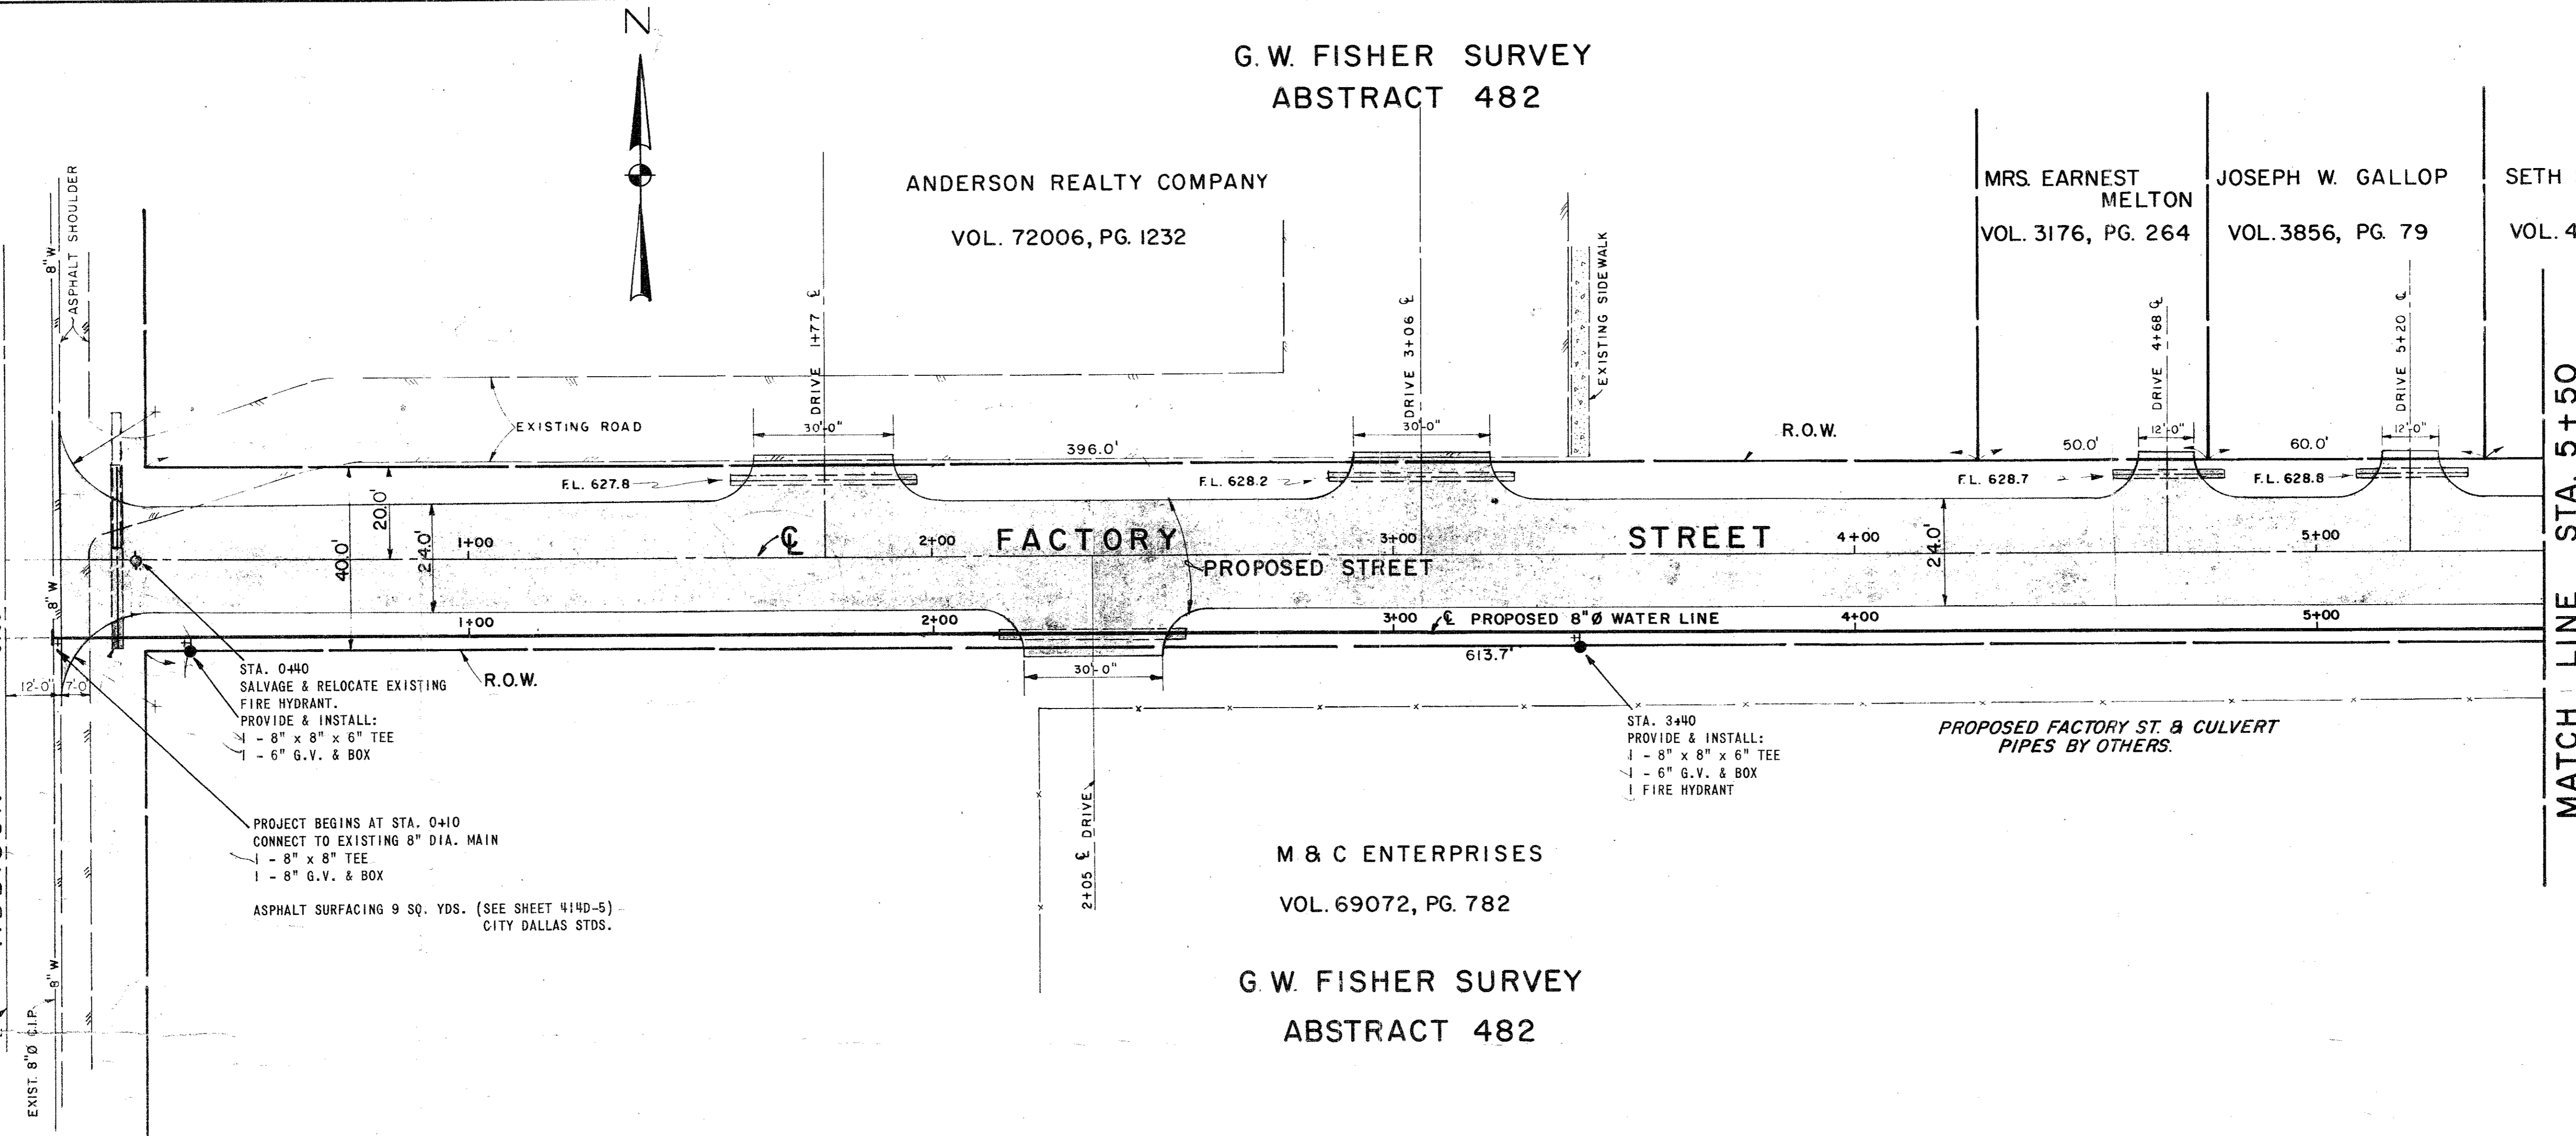

B.M. Top Telephone Marker at Northwest Corner of ANDERSON TRACT
R. R. B Addison Road Intersection. ELEV. 630.78 (City of Dallas datum.)

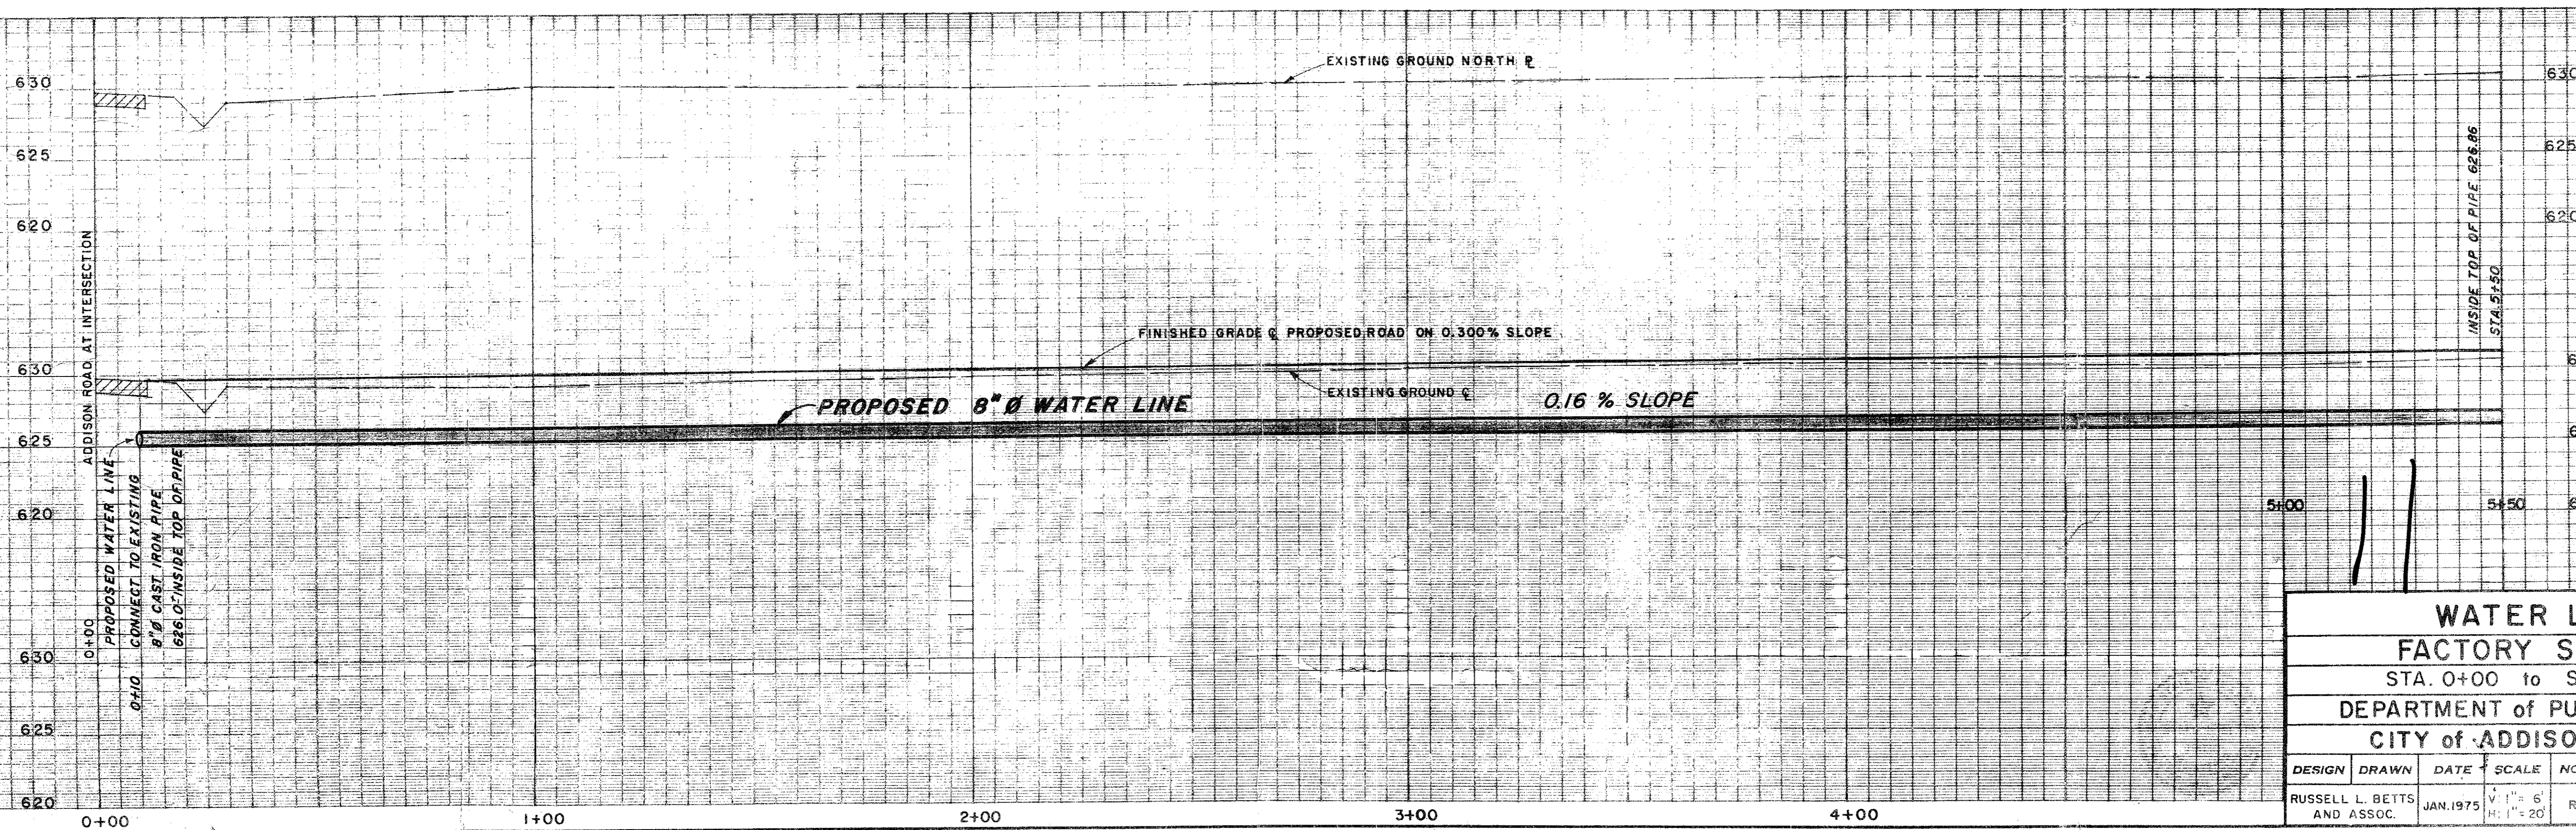

WATER LINE						
FACTORY STREET						
STA. 0+00 to STA. 5+50						
DEPARTMENT of PUBLIC WORKS						
CITY of ADDISON, TEXAS						
DESIGN	DRAWN	DATE	SCALE	NOTES	FILE	NO.
RUSSELL L. BETTS AND ASSOC.		JAN. 1975	V: 1" = 6' H: 1" = 20'	RLB		1 of 3