
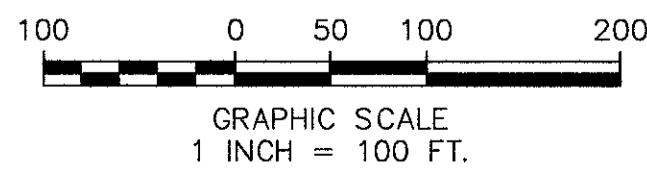


CURVE TABLE				
CURVE	DELTA	RADIUS	LENGTH	CHORD
C1	48°31'08"	728.32	616.75	N41°49'53"W - 598.49
C2	33°11'16"	675.93	391.52	N83°52'48"W - 386.07
C3	5°46'03"	2914.79	293.41	N69°44'56"E - 293.29
C4	23°08'23"	725.93	293.18	S78°48'53"E - 291.19
C5	48°33'26"	778.32	659.62	S41°51'02"E - 640.05
C6	4°14'01"	778.32	57.51	N19°41'20"W - 57.50
C7	14°14'54"	778.32	193.55	N28°55'47"W - 193.06
C8	16°00'32"	1059.32	295.98	N00°48'16"W - 295.02
C9	28°38'19"	460.73	230.29	N21°31'10"E - 227.90
C10	44°42'59"	410.73	320.56	S29°33'30"W - 312.48
C11	26°21'19"	1009.32	464.28	S05°58'39"E - 460.19
C12	16°40'24"	2914.79	848.22	N75°12'07"E - 845.23
C13	0°52'43"	2914.79	44.70	N66°25'33"E - 44.70
C14	5°42'37"	460.73	45.92	S32°59'01"W - 45.90
C15	4°34'39"	725.93	58.00	N88°05'45"W - 57.98

LINE TABLE		
LINE	BEARING	DIST
L1	N72°25'41"E	24.15
L2	N17°34'19"W	4.16
L3	S75°37'38"W	162.23
L4	N17°34'19"W	4.16
L5	S72°25'41"W	21.45
L6	N07°12'00"E	112.62
L7	N65°59'11"E	131.54
L8	S07°12'00"W	112.62

NOTES:  
 ALL EASEMENTS SHOWN ARE TAKEN FROM THE PLATS INDICATED HEREON. THE SURVEYOR DID NOT ABSTRACT THE SUBJECT PROPERTY SO ALL EASEMENTS MAY NOT BE SHOWN.  
 ALL BEARINGS ARE REFERENCED TO THE NORTH RIGHT OF WAY LINE OF CENTURION WAY, CALLED S 89°51'55" E, ACCORDING TO THE FINAL PLAT OF LOT 3, SURVEYOR ADDITION, RECORDED IN VOL. 77173, PAGE 135, D.R.D.C.T.  
 A LEGAL DESCRIPTION OF EVEN SURVEY DATE HEREWITH ACCOMPANIES THIS PLAT.

- DENOTES A FOUND POINT AS INDICATED
- DENOTES A POINT ON THE EASEMENT
- PROPOSED EASEMENT LINE
- CENTERLINE OF RAILROAD TRACKS
- TRACT DIVISION LINE

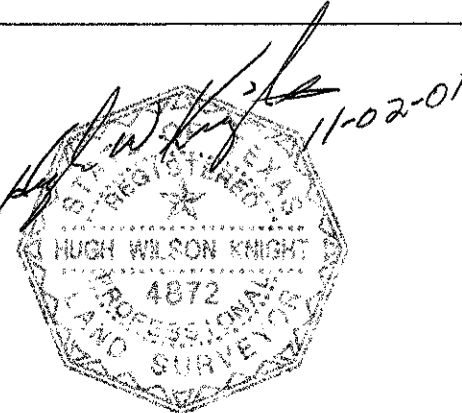

**ARS**  
 Engineers, Inc.  
 5910 N. Central Expressway Suite 1000  
 Dallas, Texas 75206  
 (214) 739-3152 Fax (214) 750-8823

IN THE E. COOK SURVEY  
 ABSTRACT NO. 326  
 TOWN OF ADDISON  
 DALLAS COUNTY, TEXAS

RAILROAD EASEMENTS  
 OUT OF PARCEL 3  
 EXHIBIT MAP  
 ARAPAHO ROAD PROJECT

DATE: 10-01-01  
 SCALE: 1" = 100'  
 CALC. BY: C.E.C.  
 DRAWN BY: C.E.C.  
 CHK. BY: H.W.K.  
 JOB NO.: 302-01-098  
 FILE: PAR03.DWG

SHEET  
 1 OF 1