



WARNING!!!
EXISTING UNDERGROUND UTILITIES
FIELD VERIFY
LOCATION PRIOR
TO CONSTRUCTION
OR EXCAVATION

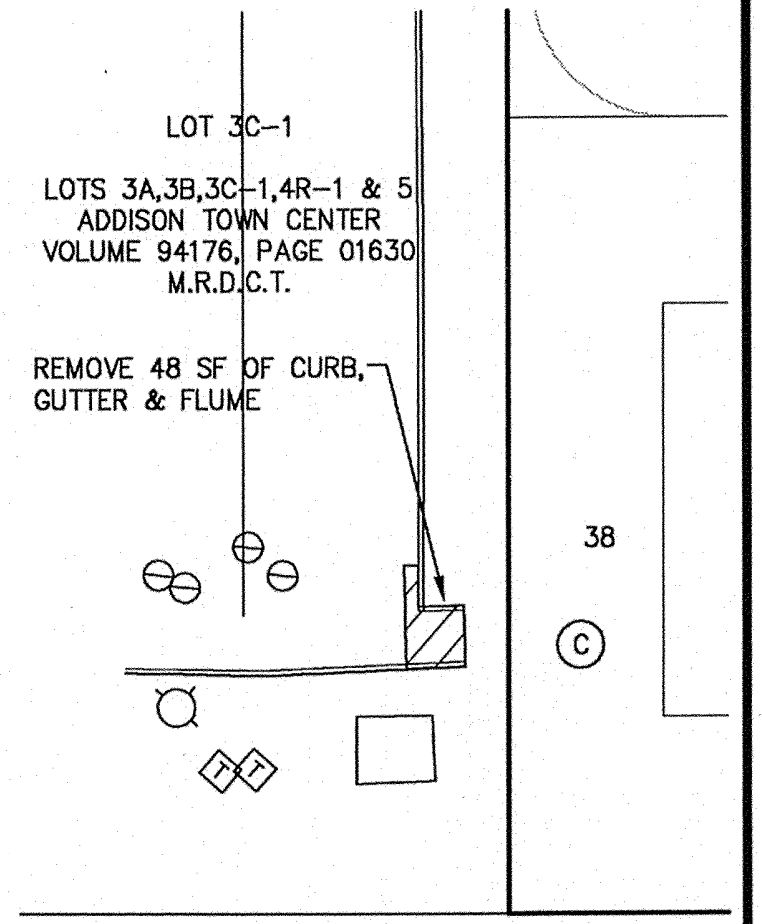


PARK DEDICATION
ADDISON TOWN CENTER
VOLUME 93237, PAGE 3840
M.R.D.C.T.

DEMOLITION PLAN						
ASBURY CIRCLE						
TOWN OF ADDISON						
DALLAS COUNTY, TEXAS						
DOWDEY, ANDERSON & ASSOCIATES, INC. 5225 Village Creek Drive, Suite 200 Plano, Texas 75093 972-931-0694						
DESIGN	DRAWN	CHECKED	DATE	SCALE	JOB	SHEET
JCR	MMP	JCR	8/28/06	1" = 20'	06010	1

NO.	DATE	BY	REVISION

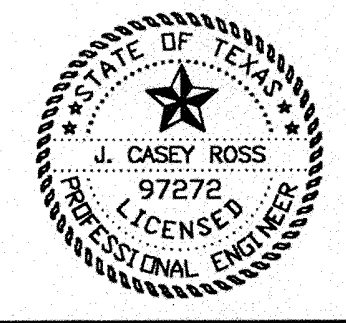

THESE CONSTRUCTION PLANS WERE PREPARED UNDER THE RESPONSIBLE SUPERVISION OF J. CASEY ROSS, LICENSED PROFESSIONAL ENGINEER NO. 97272.
J. Casey Ross 9/25/07

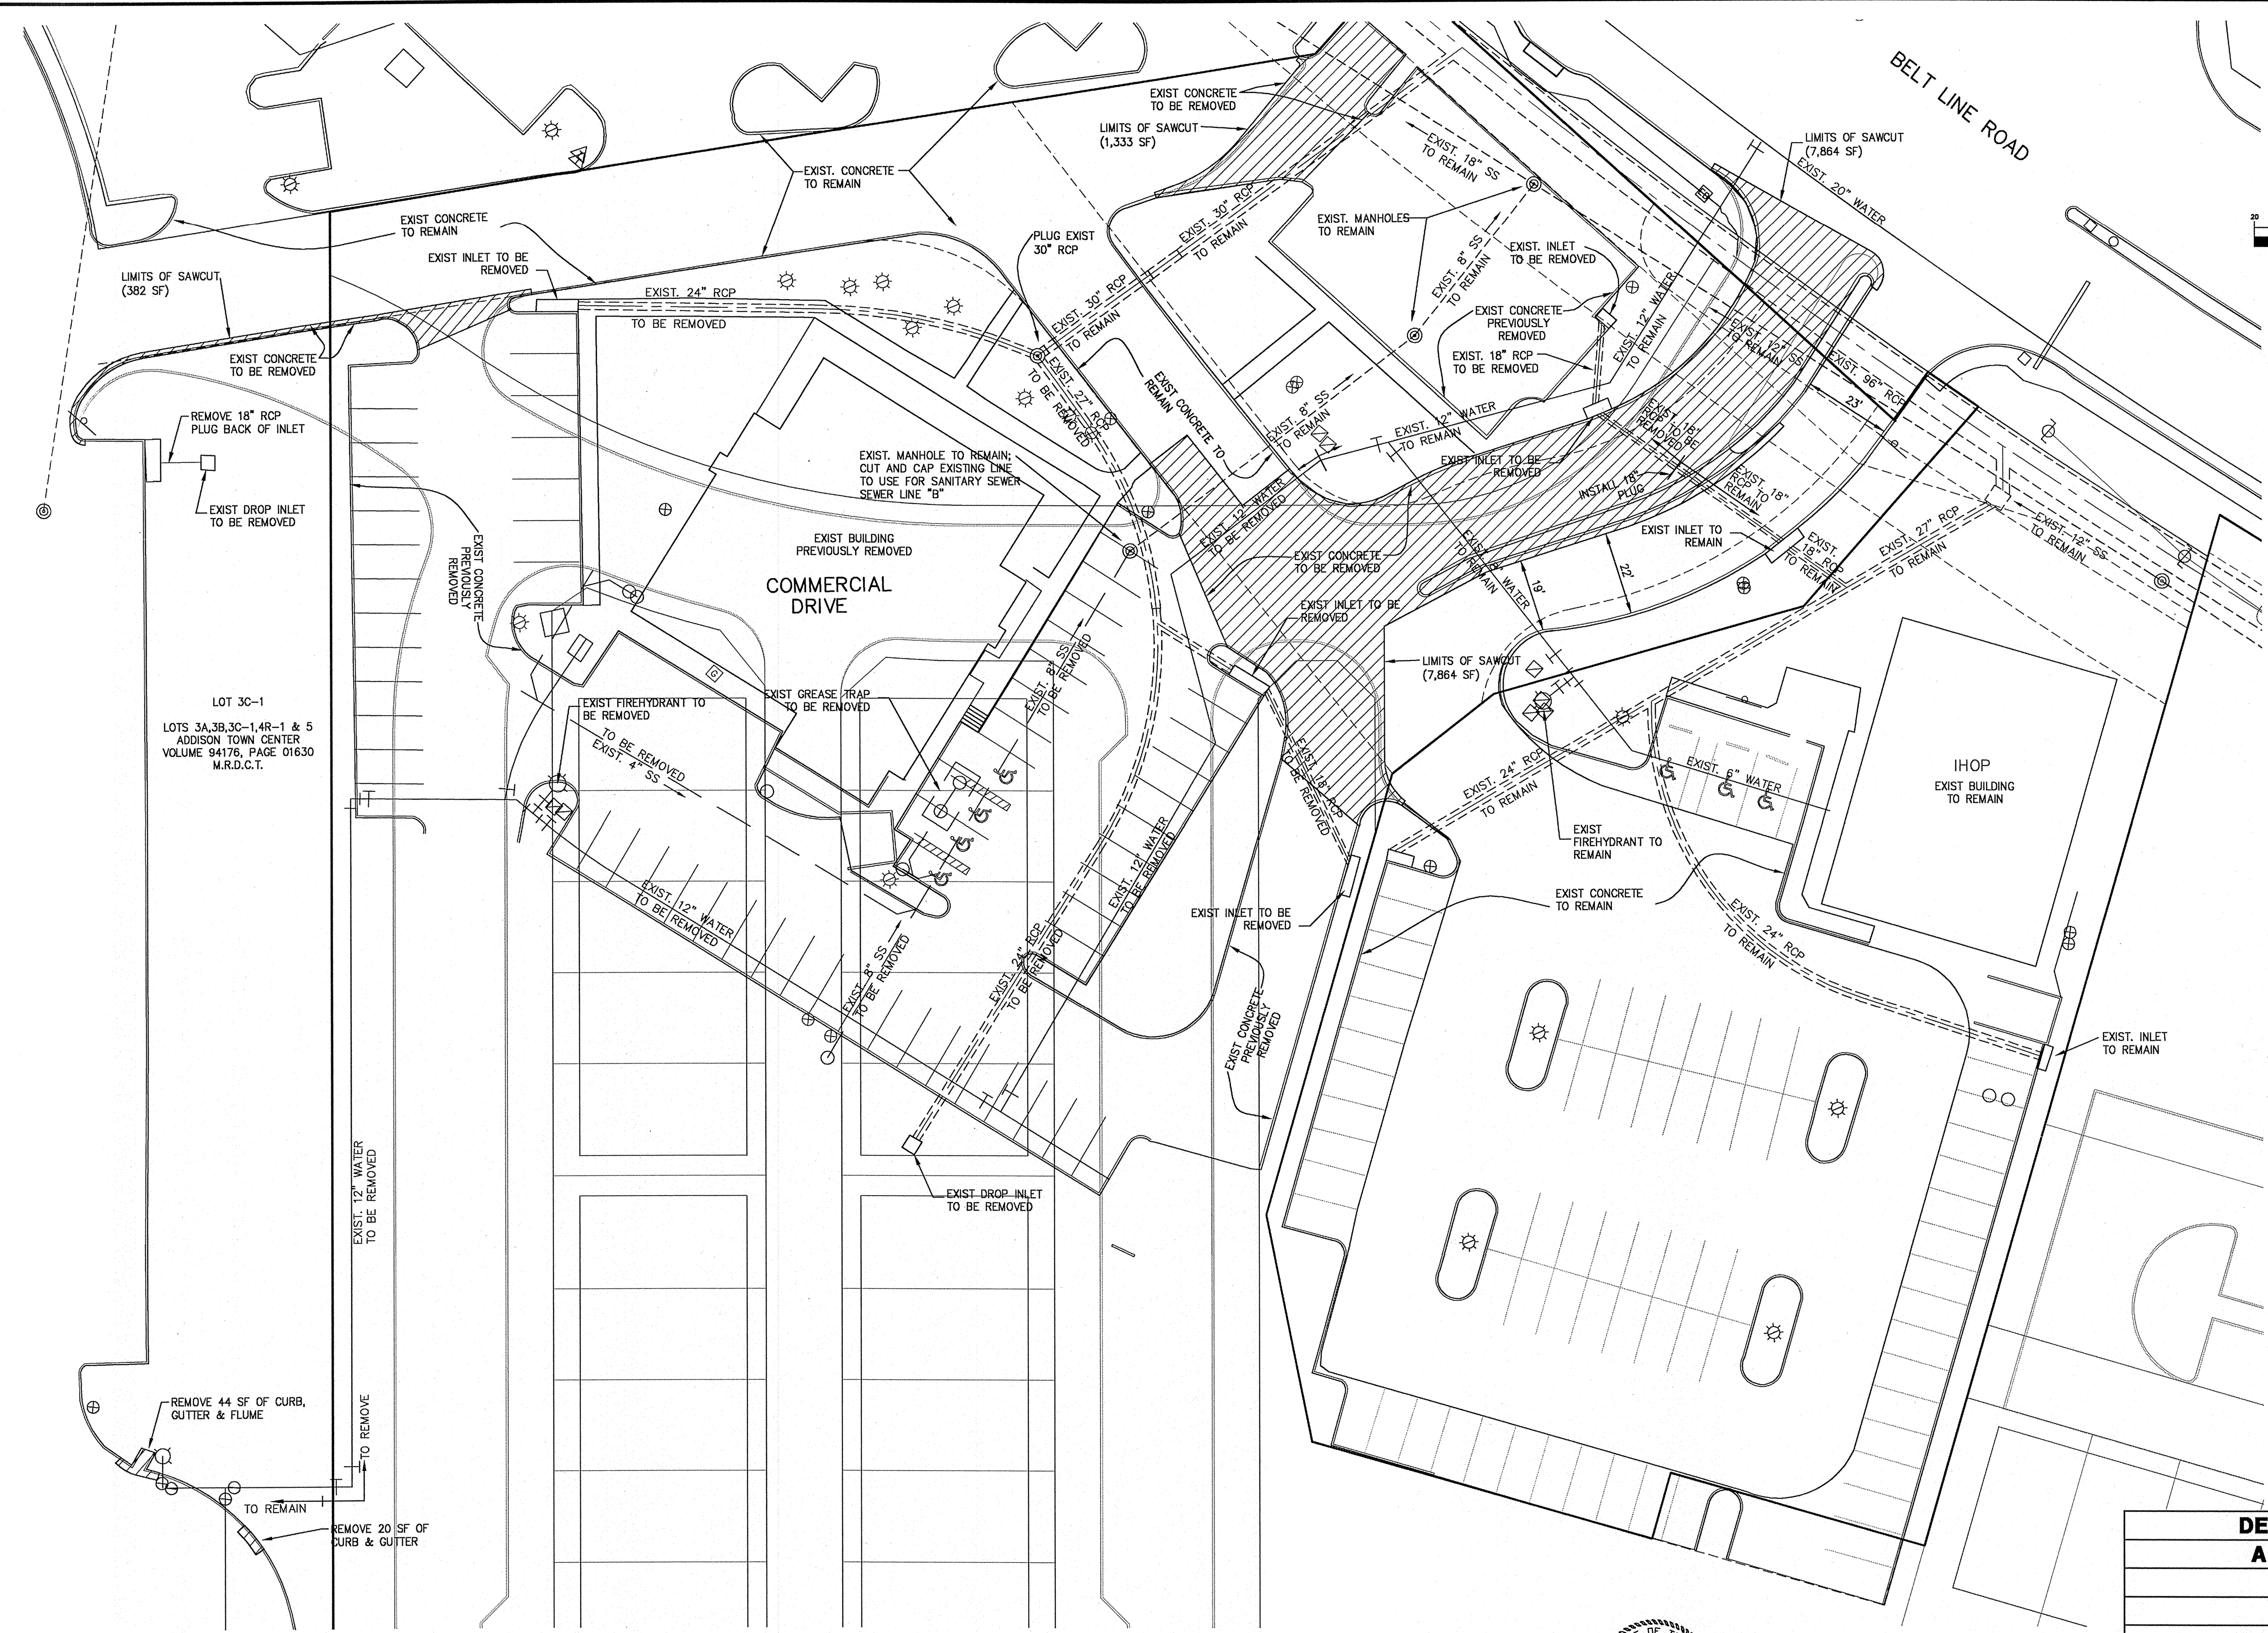

BENCHMARKS:
CITY OF ADDISON BENCHMARK NO. 13:
SQUARE CUT ON THE BACK OF CURB AT THE CENTER OF AN INLET AT THE SOUTHEAST CORNER OF BELTLINE ROAD AND SURVEYOR BOULEVARD.
ELEVATION = 594.94'

CITY OF ADDISON BENCHMARK NO. 18:
SQUARE CUT ON COSERV ELECTRIC VAULT AT THE NORTHEAST CORNER OF BELTLINE ROAD AND MIDWAY ROAD.
ELEVATION = 627.93'