

**LINE 'C', LINE 'D',
 LAT 'D1' & LAT 'D2'**

STORM SEWER PLAN & PROFILE
ASBURY CIRCLE
 TOWN OF ADDISON
 DALLAS COUNTY, TEXAS


DOWDEY, ANDERSON & ASSOCIATES, INC.
 5225 Village Creek Drive, Suite 200 Plano, Texas 75093 972-931-0694

DESIGN	DRAWN	CHECKED	DATE	SCALE	JOB	SHEET
AR	AR	JCR	8/28/06	H: 1"=40' V: 1"=4'	06010	3

BENCHMARKS:
 CITY OF ADDISON BENCHMARK NO. 13:
 SQUARE CUT ON THE BACK OF CURB AT THE CENTER OF AN
 INLET AT THE SOUTHEAST CORNER OF BELTLINE ROAD AND
 SURVEYOR BOULEVARD.
 ELEVATION = 584.94'

CITY OF ADDISON BENCHMARK NO. 18:
 SQUARE CUT ON COSERV ELECTRIC VAULT AT THE NORTHEAST
 CORNER OF BELTLINE ROAD AND MIDWAY ROAD.
 ELEVATION = 627.93'

THESE CONSTRUCTION PLANS WERE PREPARED
 UNDER THE RESPONSIBLE SUPERVISION OF J.
 CASEY ROSS, LICENSED PROFESSIONAL ENGINEER
 NO. 97272

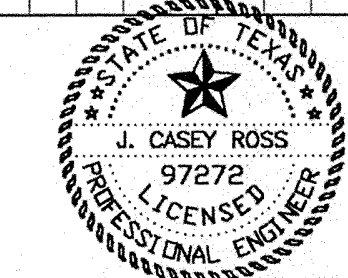

NO.	DATE	BY	REVISION
1	10/15/07	JCR	ADDED 12" PVC STUB OUT

J. Casey Ross 10/24/07