

No.	Date	REVISIONS

ASBURY CIRCLE

ADDISON, TX


DAVID C. BALDWIN
INCORPORATED



LANDSCAPE
ARCHITECTURE
PLANNING
730 EAST PARK BOULEVARD
SUITE 100 PLANO, TX 75074

TEL: (972) 509-1268
FAX: (972) 509-1269

Sheet Title:	HARDSCAPE PLAN
Proj. No.:	
Date:	1 OCT 07
Drawn:	B.J.L.
Checked:	R.R.M.
Approved:	DCB
sheet number	L1.3
of	

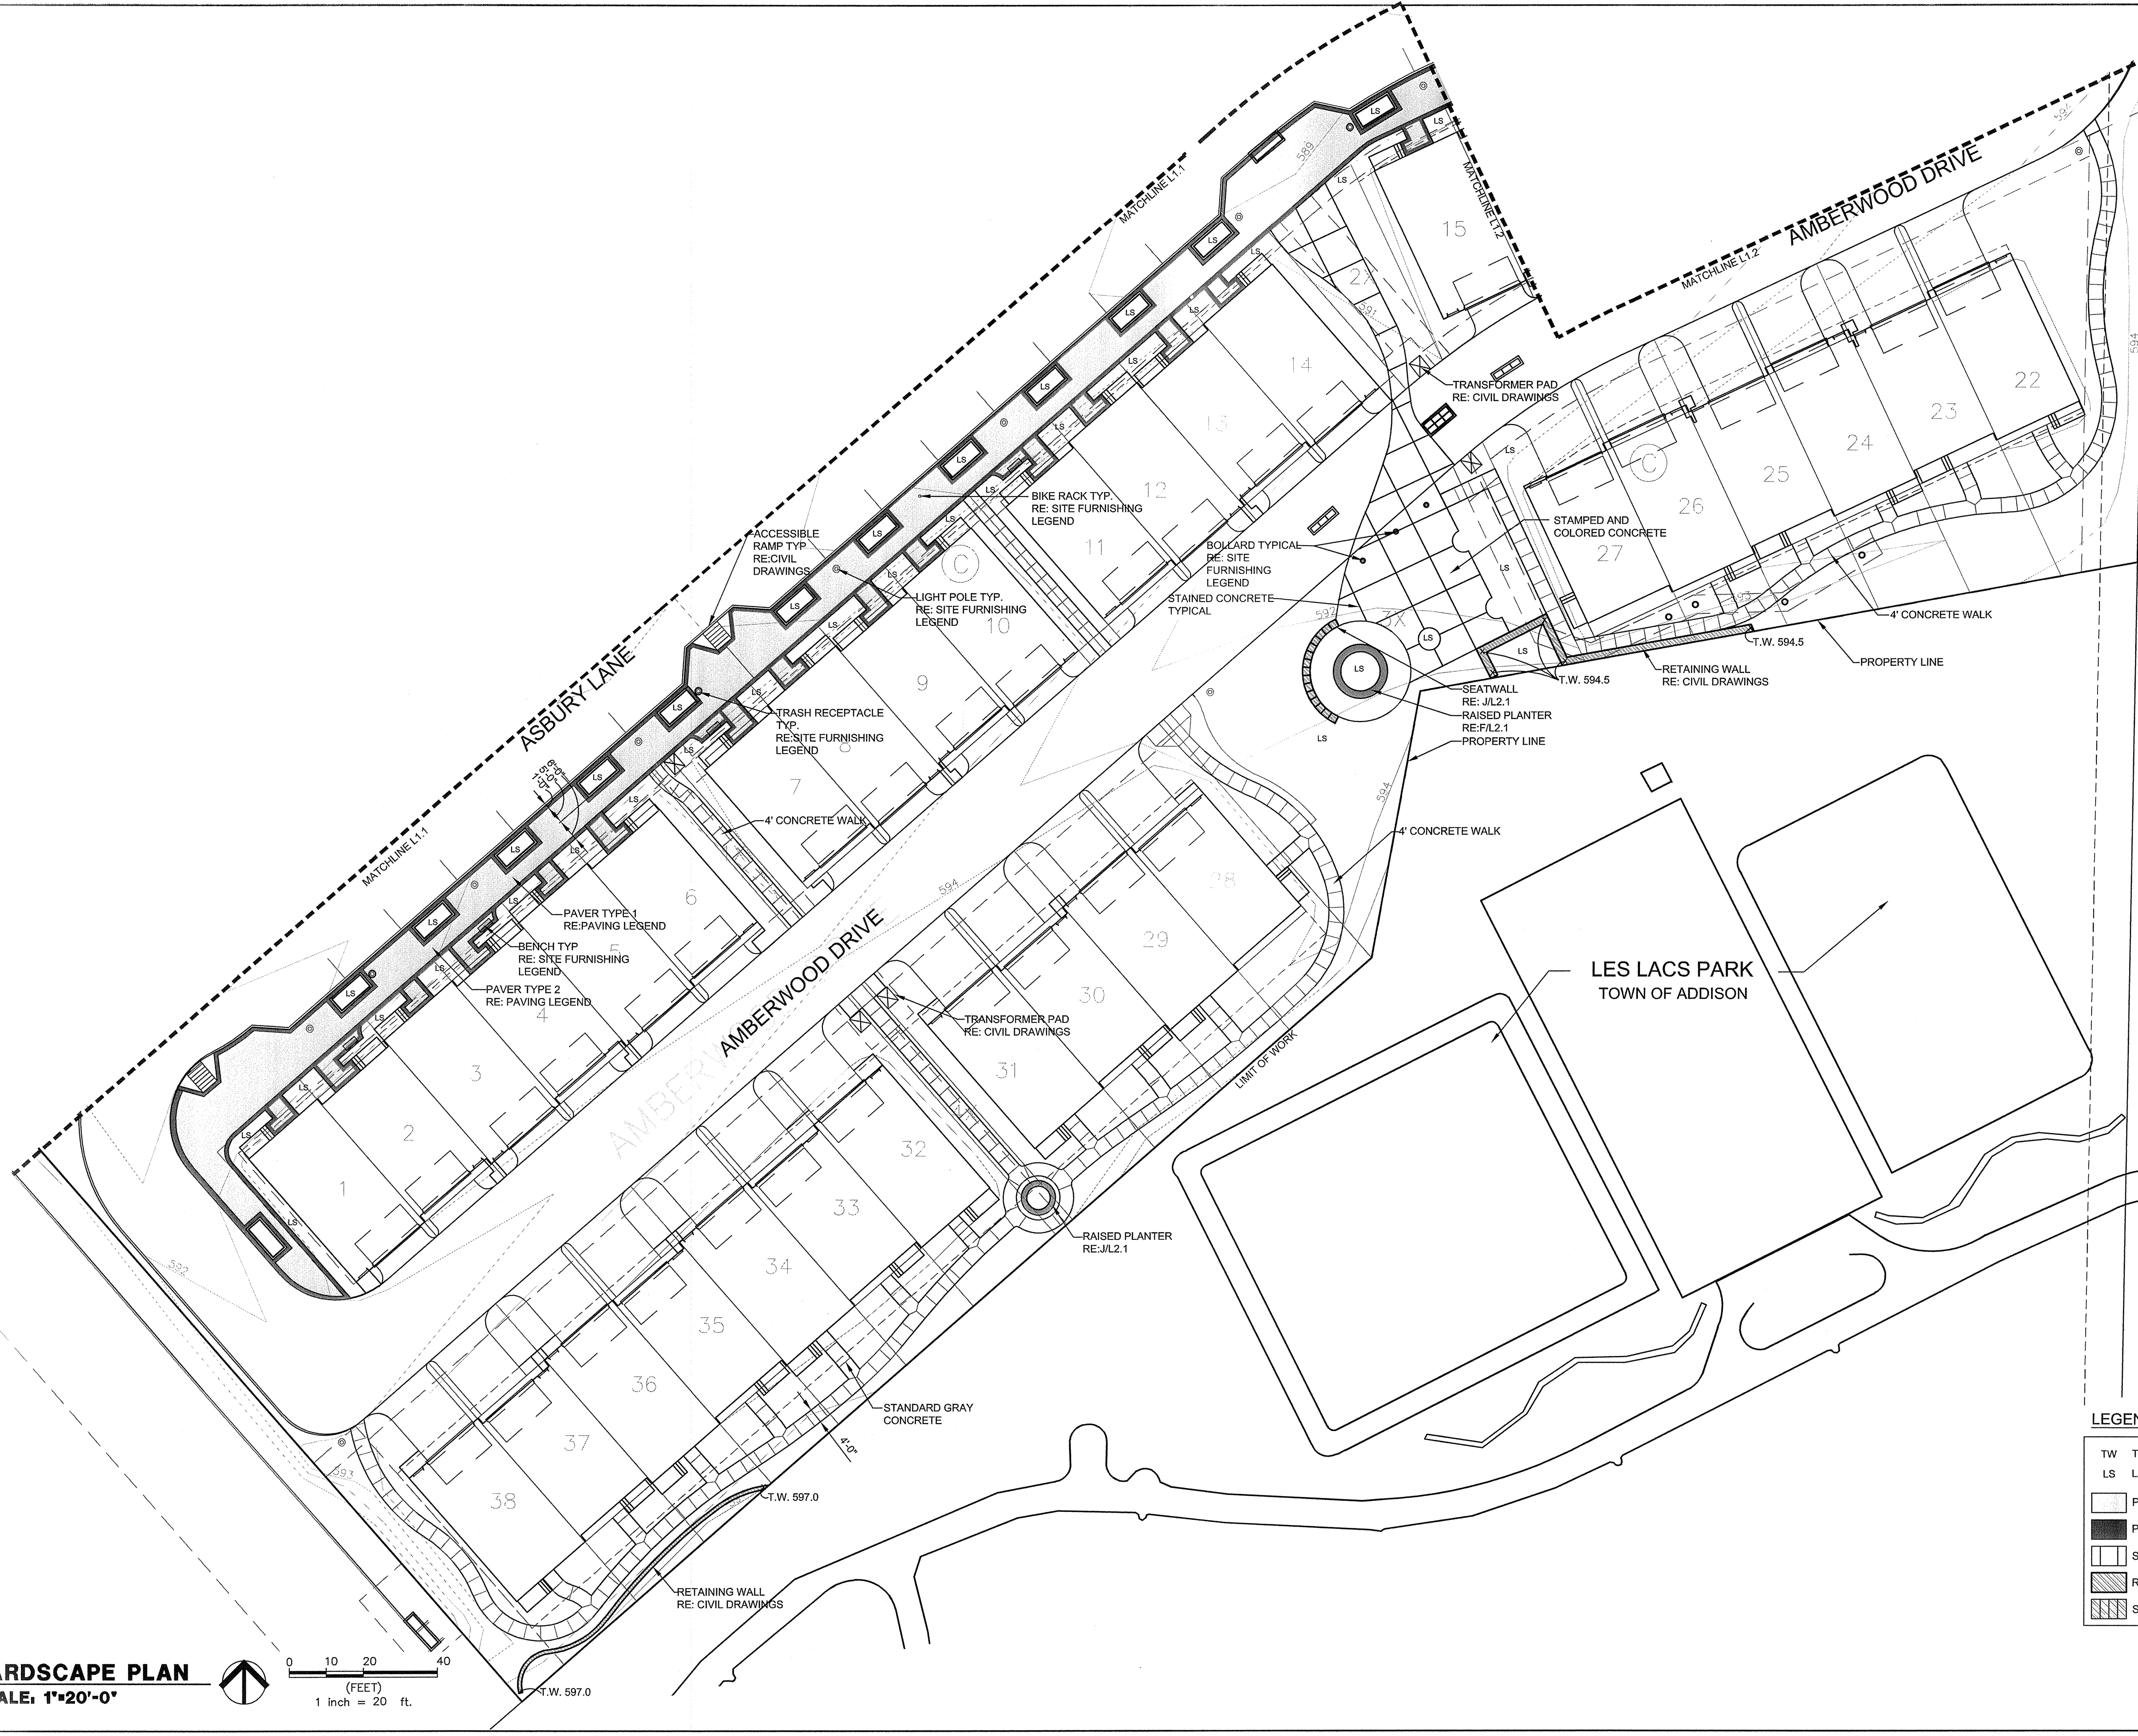

LEGEND:

TW	TOP OF WALL
LS	LANDSCAPE AREA
[Pattern]	PAVER TYPE 1
[Pattern]	PAVER TYPE 2
[Pattern]	STANDARD GRAY CONCRETE
[Pattern]	RETAINING WALL
[Pattern]	SEAT WALL

A HARDSCAPE PLAN
SCALE: 1"=20'-0"