

No.	Date	REVISIONS

# ASBURY CIRCLE

ADDISON, TX

DAVID C. BALDWIN  
INCORPORATED




LANDSCAPE  
ARCHITECTURE  
PLANNING  
730 EAST PARK BOULEVARD  
SUITE 100 PLANO, TX 75074

TEL: (972) 509-1266  
FAX: (972) 509-1269

Sheet Title:  
PLANTING  
PLAN

Proj. No.:  
Date: 1 OCT 07  
Drawn: B.J.L.  
Checked: R.R.M.  
Approved: DCB

sheet number  
**L3.2**  
of sheets

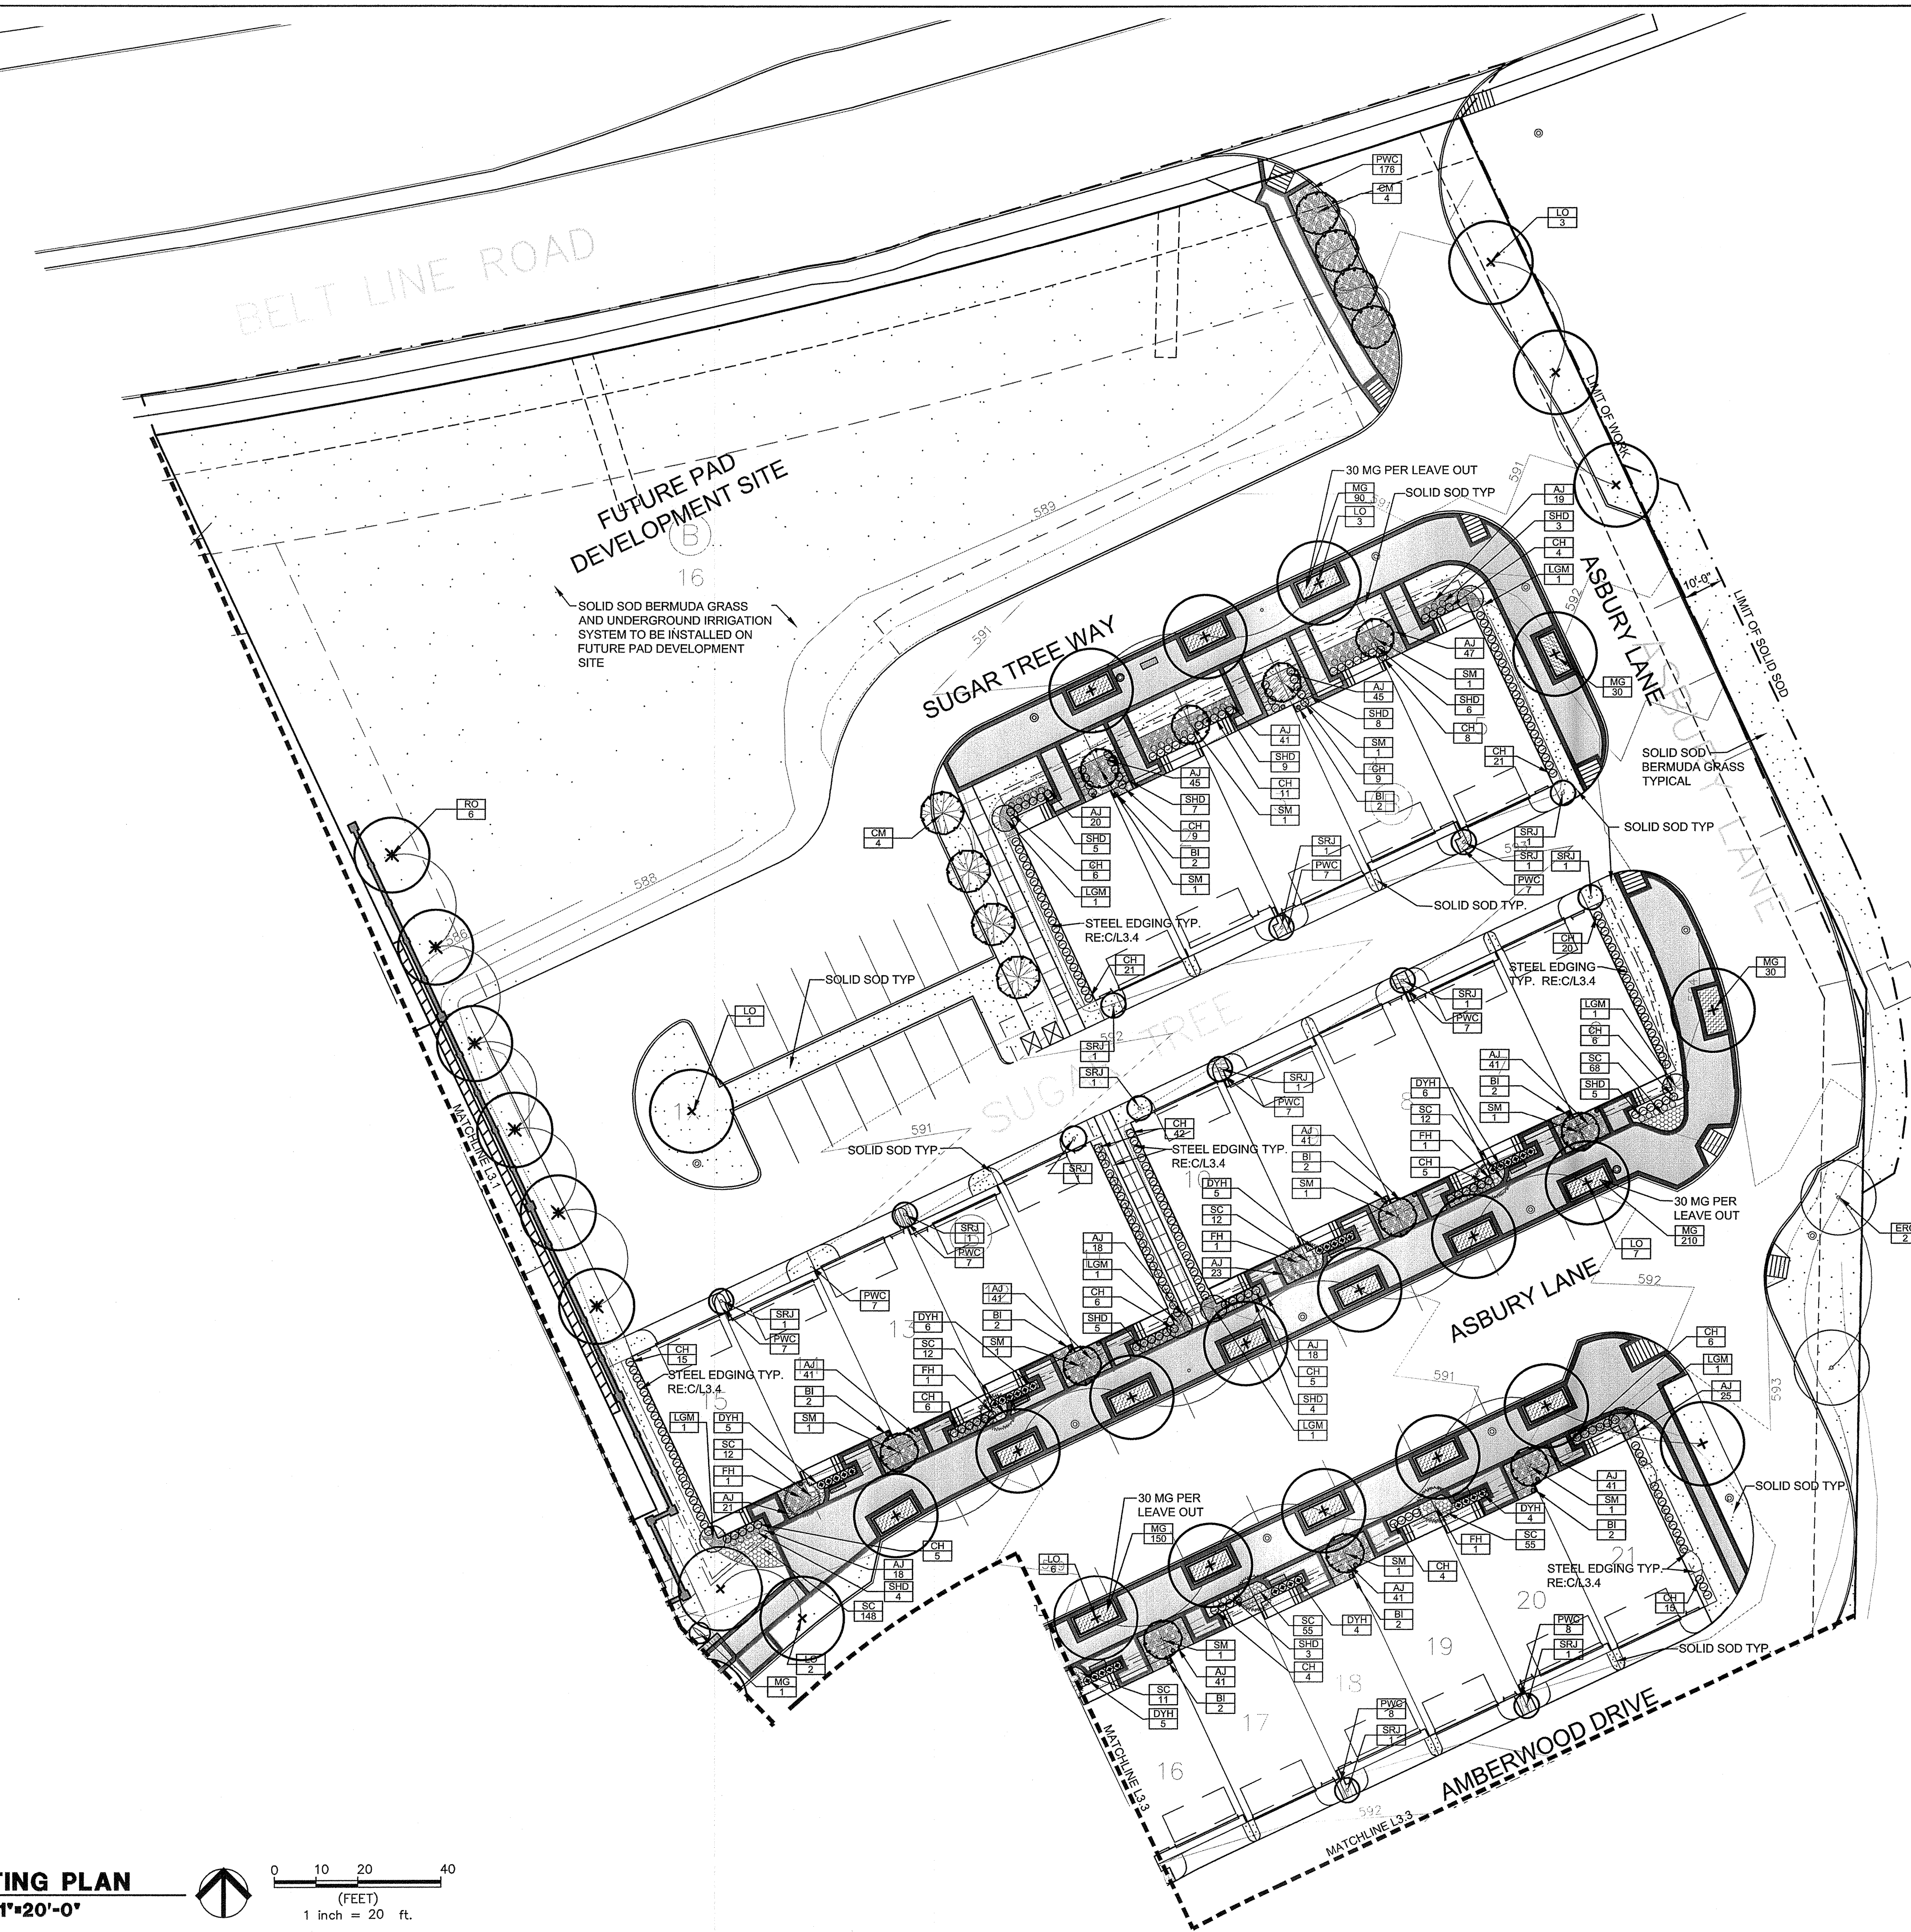

BELT LINE ROAD

FUTURE PAD  
DEVELOPMENT SITE  
16

SOLID SOD BERMUDA GRASS  
AND UNDERGROUND IRRIGATION  
SYSTEM TO BE INSTALLED ON  
FUTURE PAD DEVELOPMENT  
SITE

SUGAR TREE WAY

ASBURY LANE

ASBURY LANE

AMBERWOOD DRIVE

