

No. Date REVISIONS

ASBURY CIRCLE

ADDISON, TX

DAVID C. BALDWIN
INCORPORATED




LANDSCAPE
ARCHITECTURE
PLANNING

730 EAST PARK BOULEVARD
SUITE 100 PLANO, TX 75074
TEL: (972) 509-1266
FAX: (972) 509-1269

Sheet Title:
PLANTING
PLAN

Proj. No.:
Date: 1 OCT 07
Drawn: B.J.L.
Checked: RRM
Approved: DCB
sheet number
of L3.3
sheets

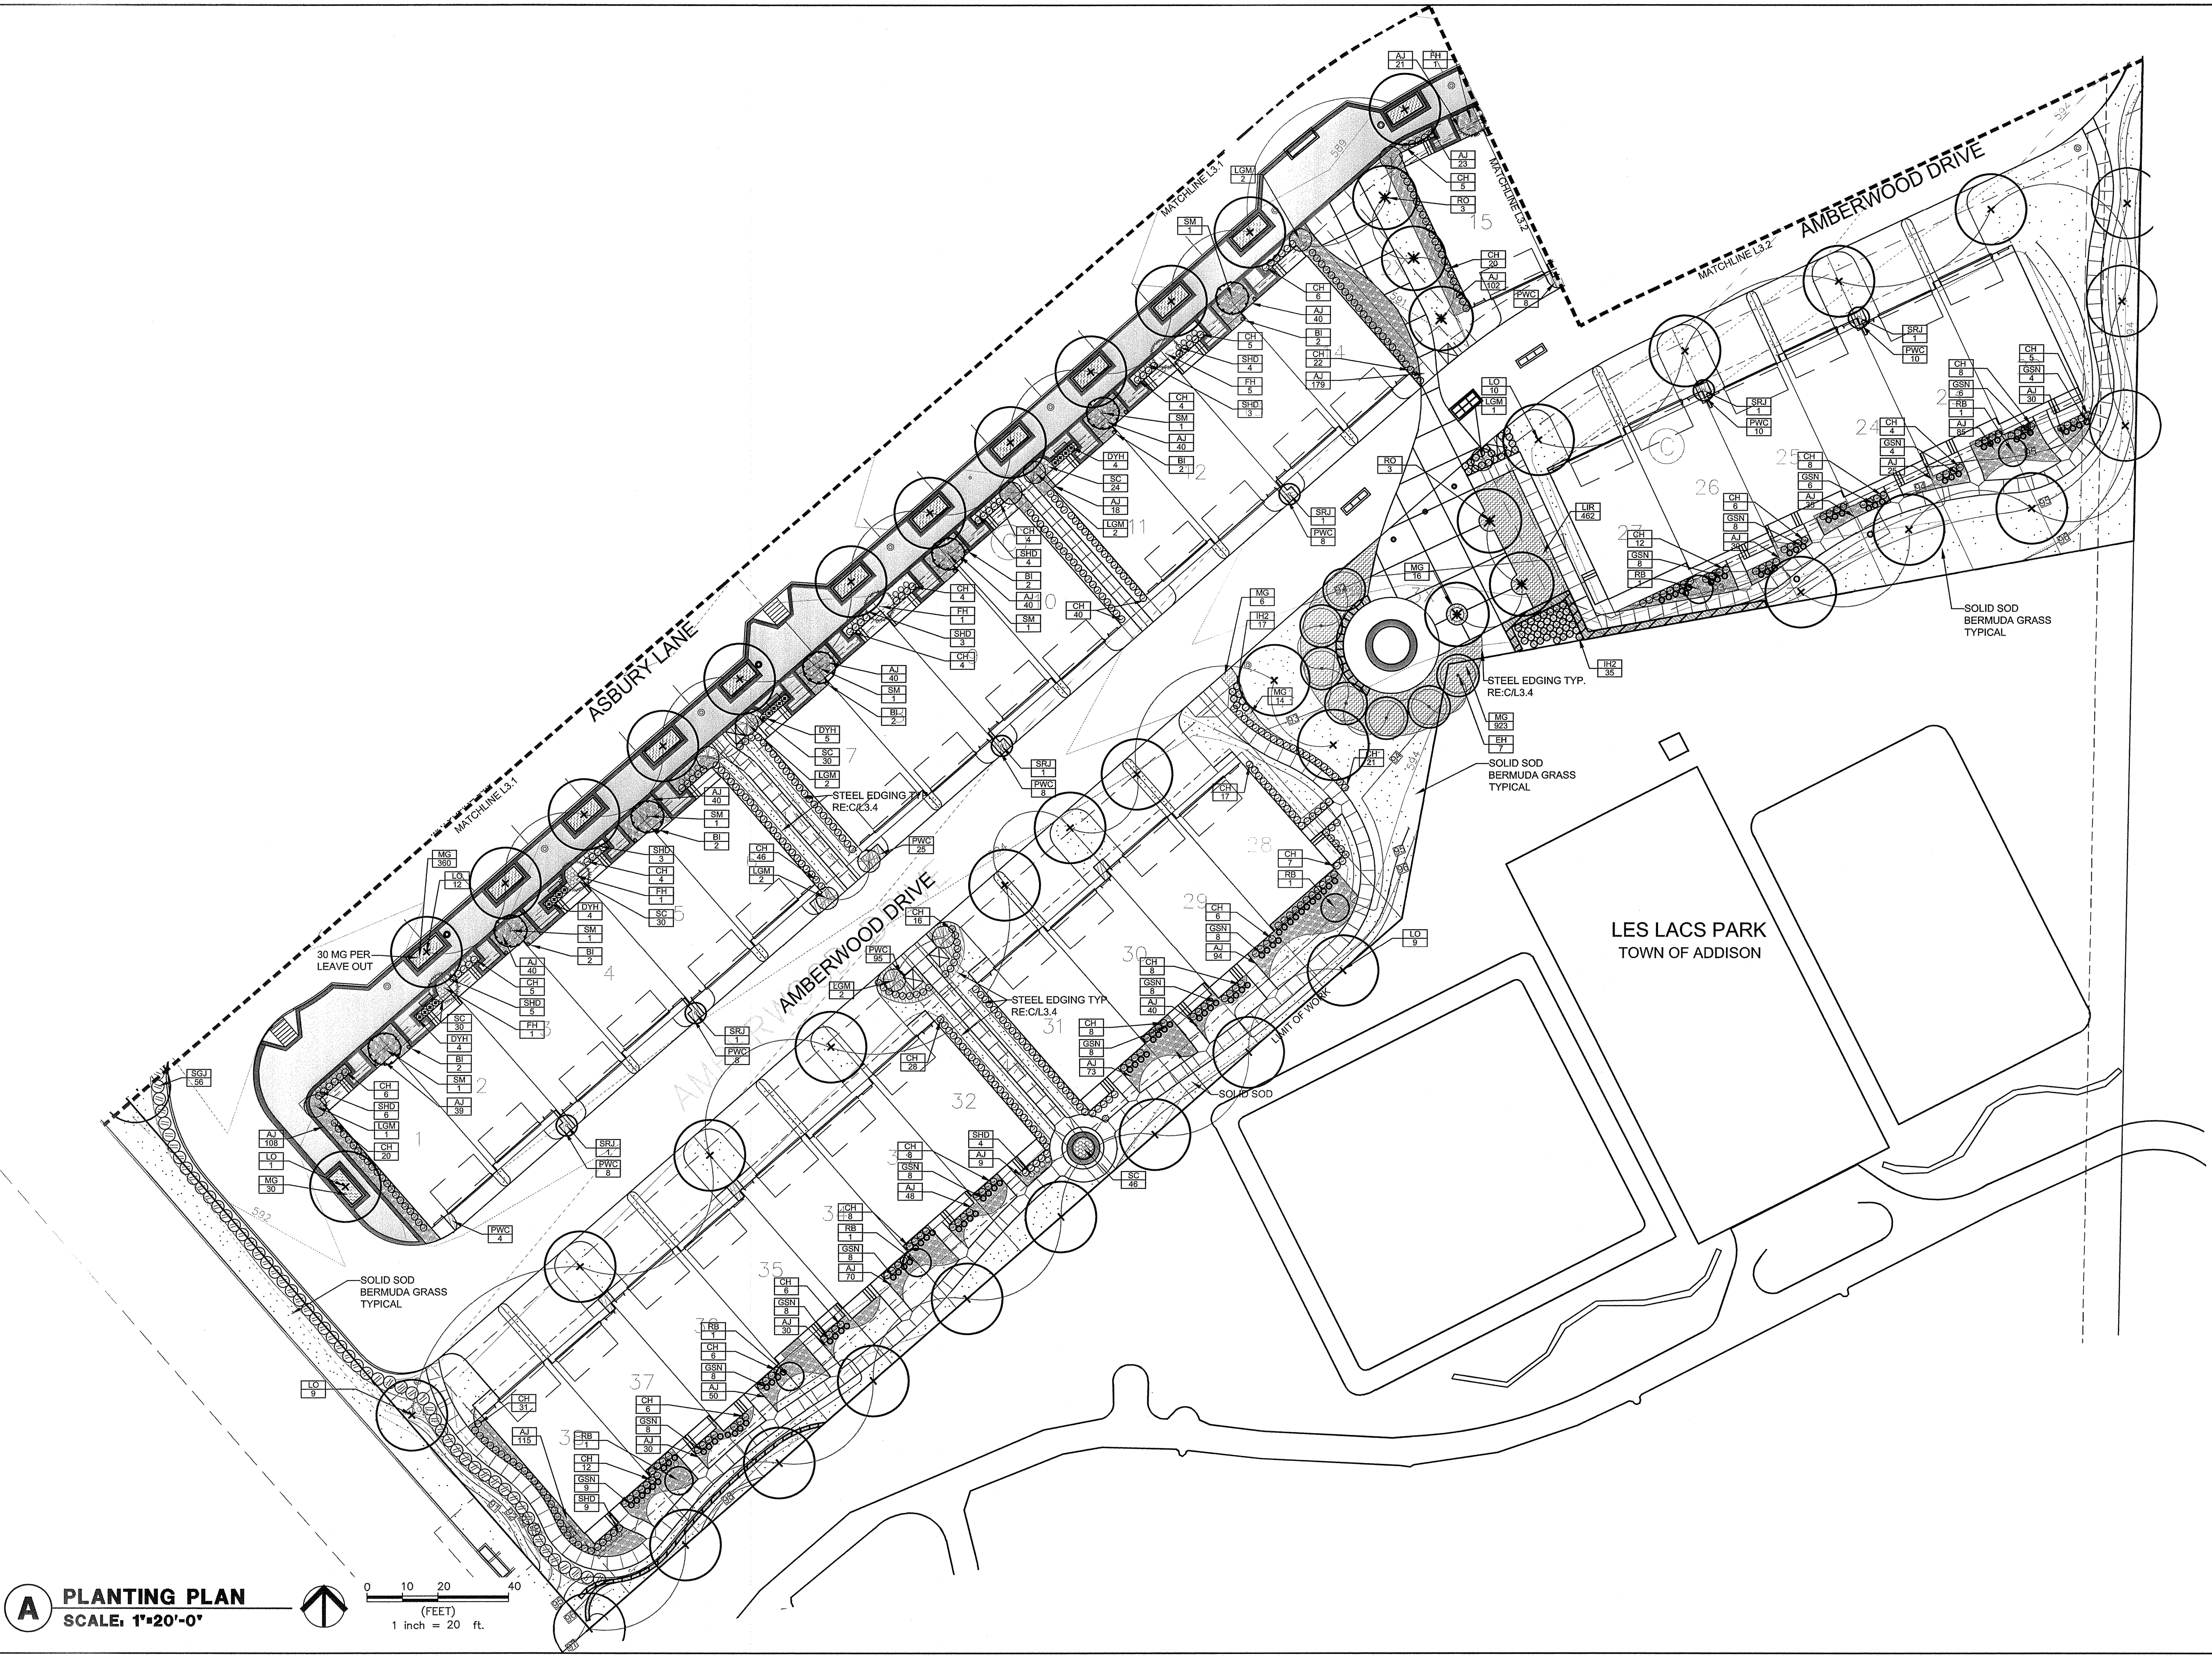

A PLANTING PLAN
SCALE: 1"=20'-0"

