
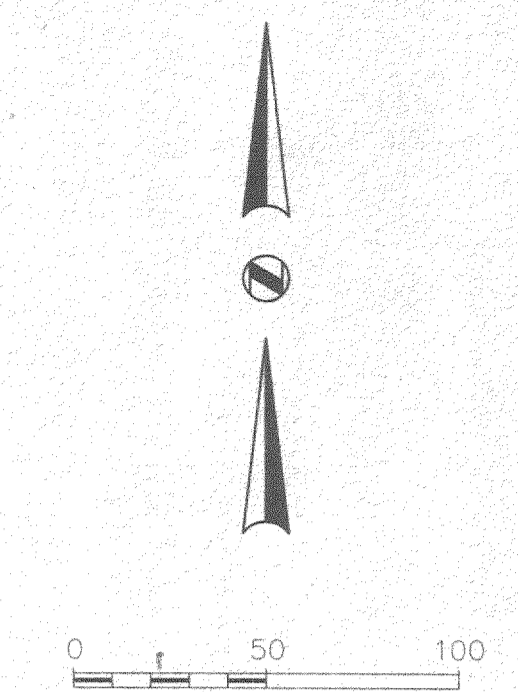


MARSH LANE

BUSINESS AVENUE

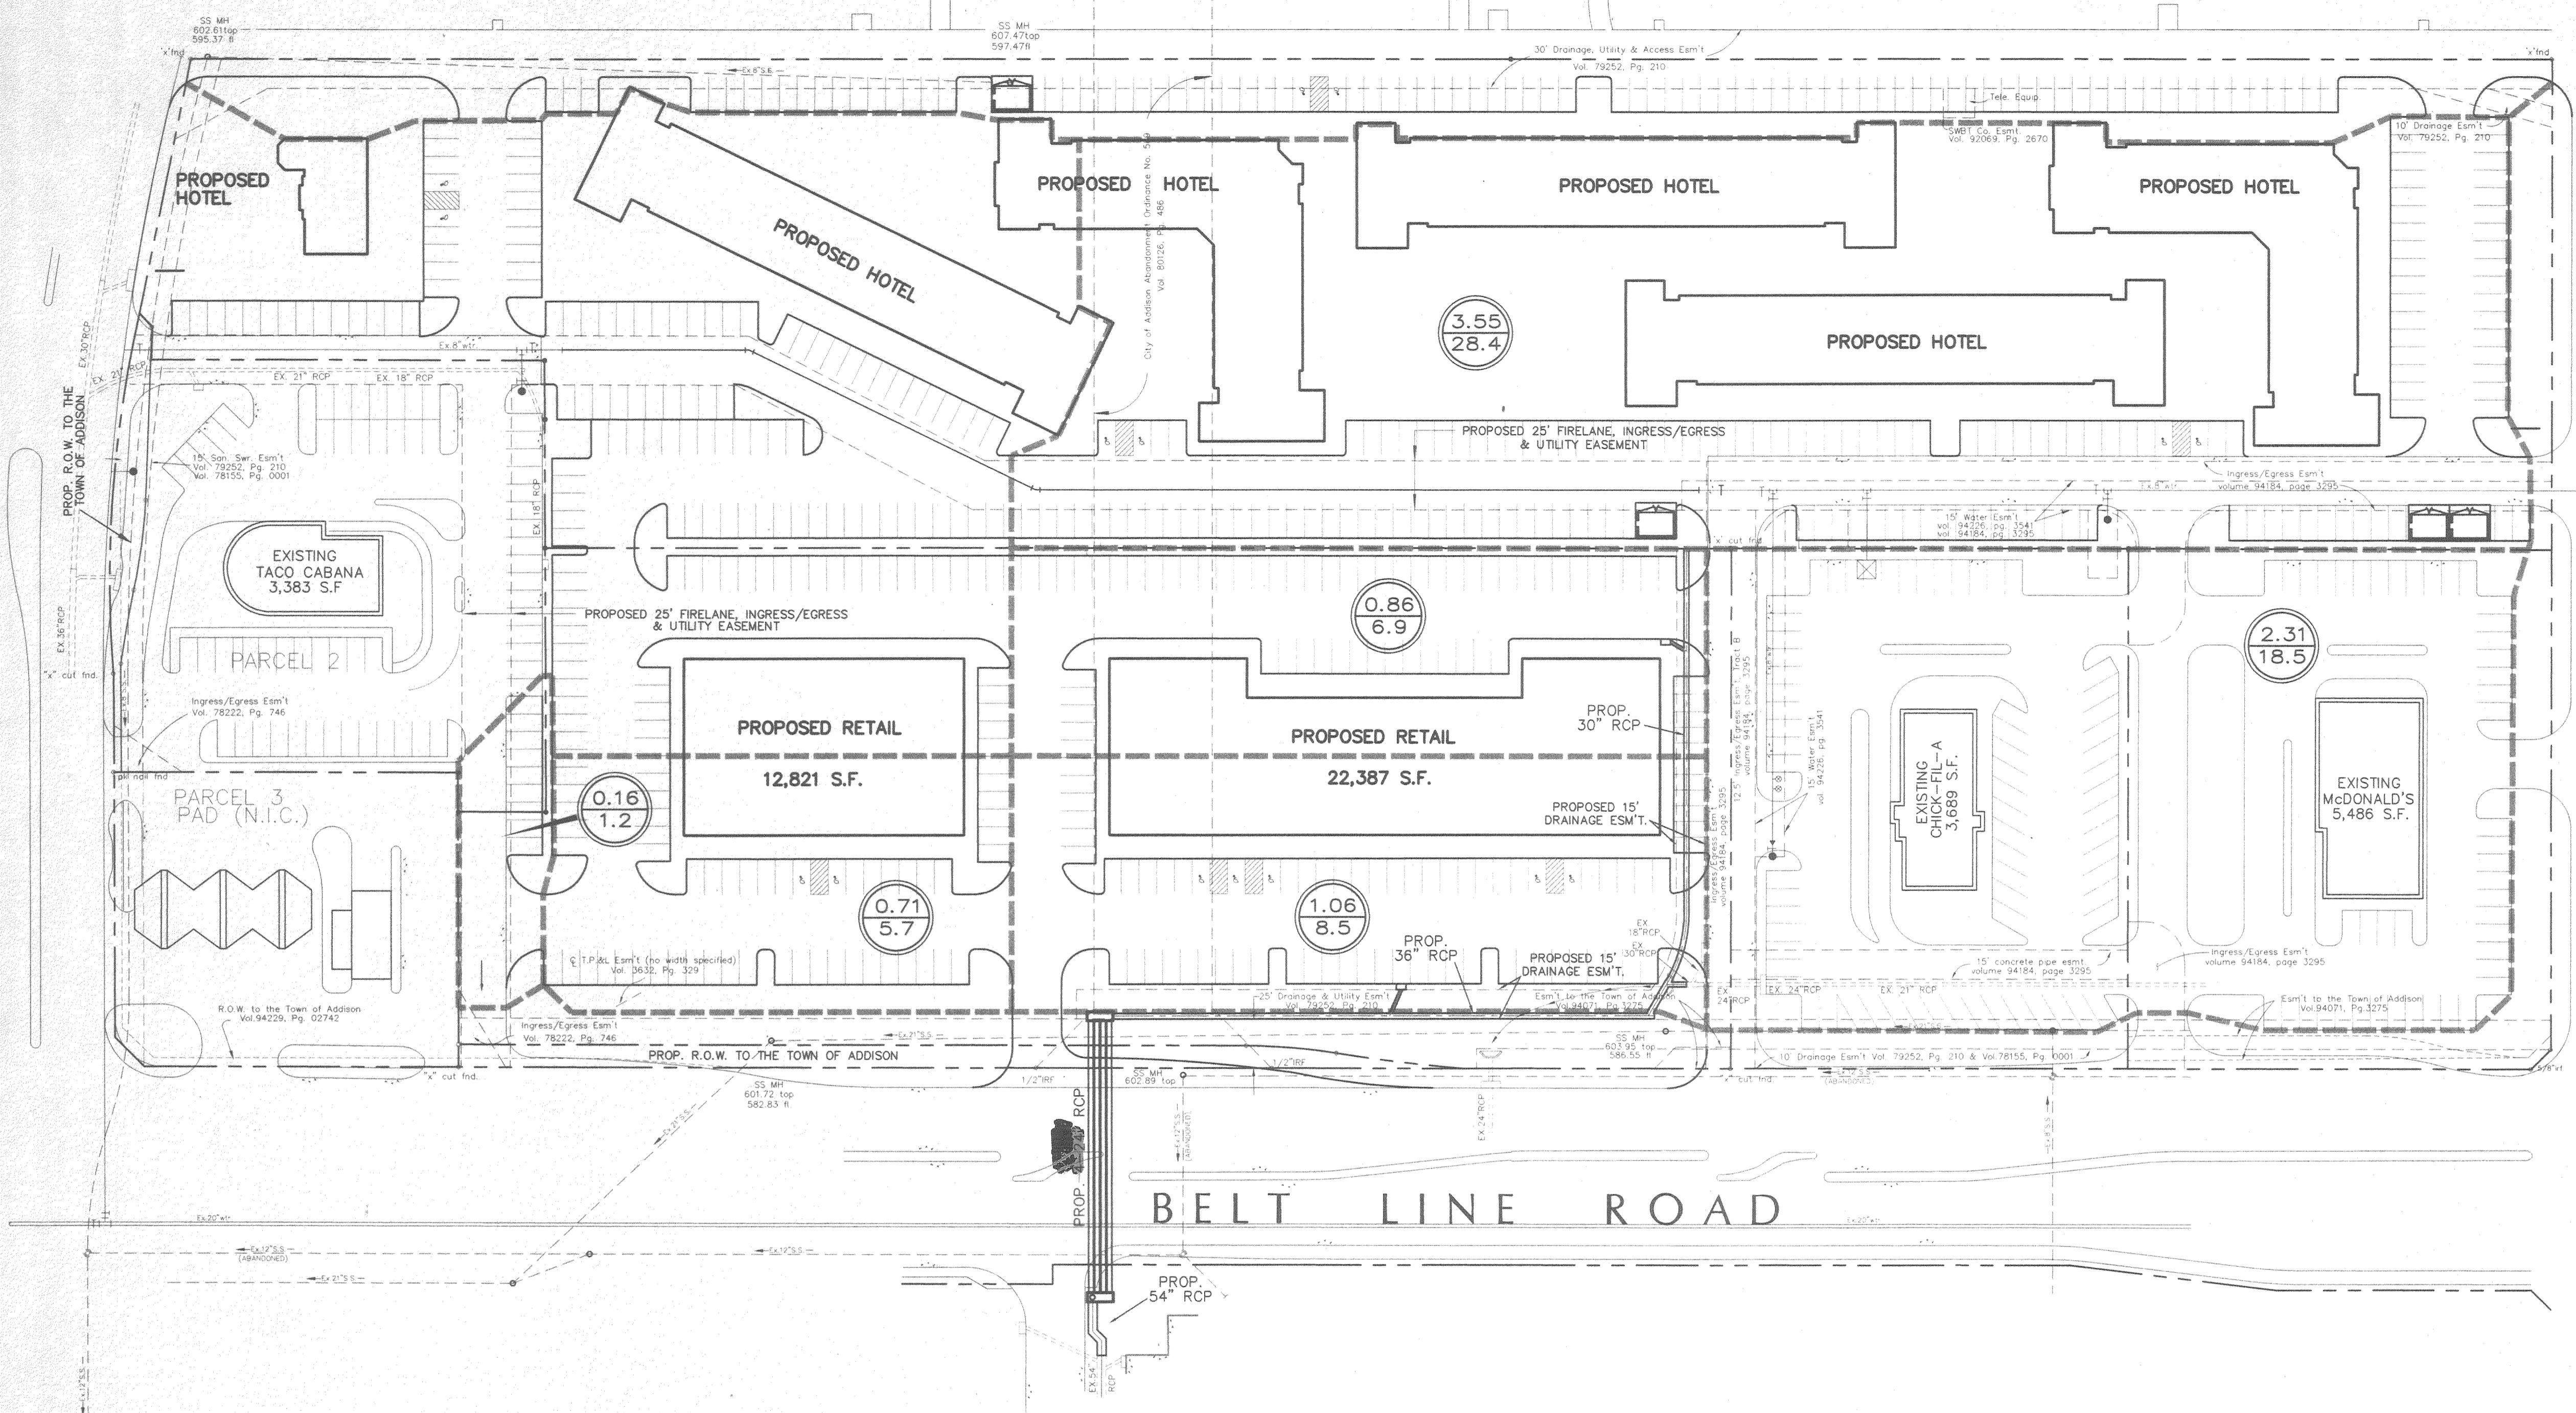

DRAINAGE CRITERIA
 $Q = C I A$
 $C = 0.90$
 $I_{100} = 8.88 \text{ in/hr}$
 $t_c = 10 \text{ min.}$

0.00 ← Acres
 0.00 ← Q_{100}

STATE OF TEXAS
 JAMES A. RILEY
 73231
 1.21.99

DRAINAGE AREA MAP						
SUITES OF AMERICA						
TOWN OF ADDISON						
DALLAS COUNTY, TEXAS						
BROCKETTE • DAVIS • DRAKE, inc. consulting engineers						
Civil & Structural Engineering • Surveying 4144 North Central Expressway, Suite 1100 Dallas, Texas 75204 (214)824-3647, fax (214) 824-7064						
DESIGN	DRAWN	DATE	SCALE	NOTES	FILE	NO.
JAR	FG	11/98	1"=50'	BDD	C97268	C-2