



BUSINESS DRIVE

BELT LINE ROAD


PROPOSED INTERSECTION IMPROVEMENTS

LOT 1R
BLOCK A
PRINTEMPS
ADDITION NO. 2
SPAGHETTI
WAREHOUSE

NORTH

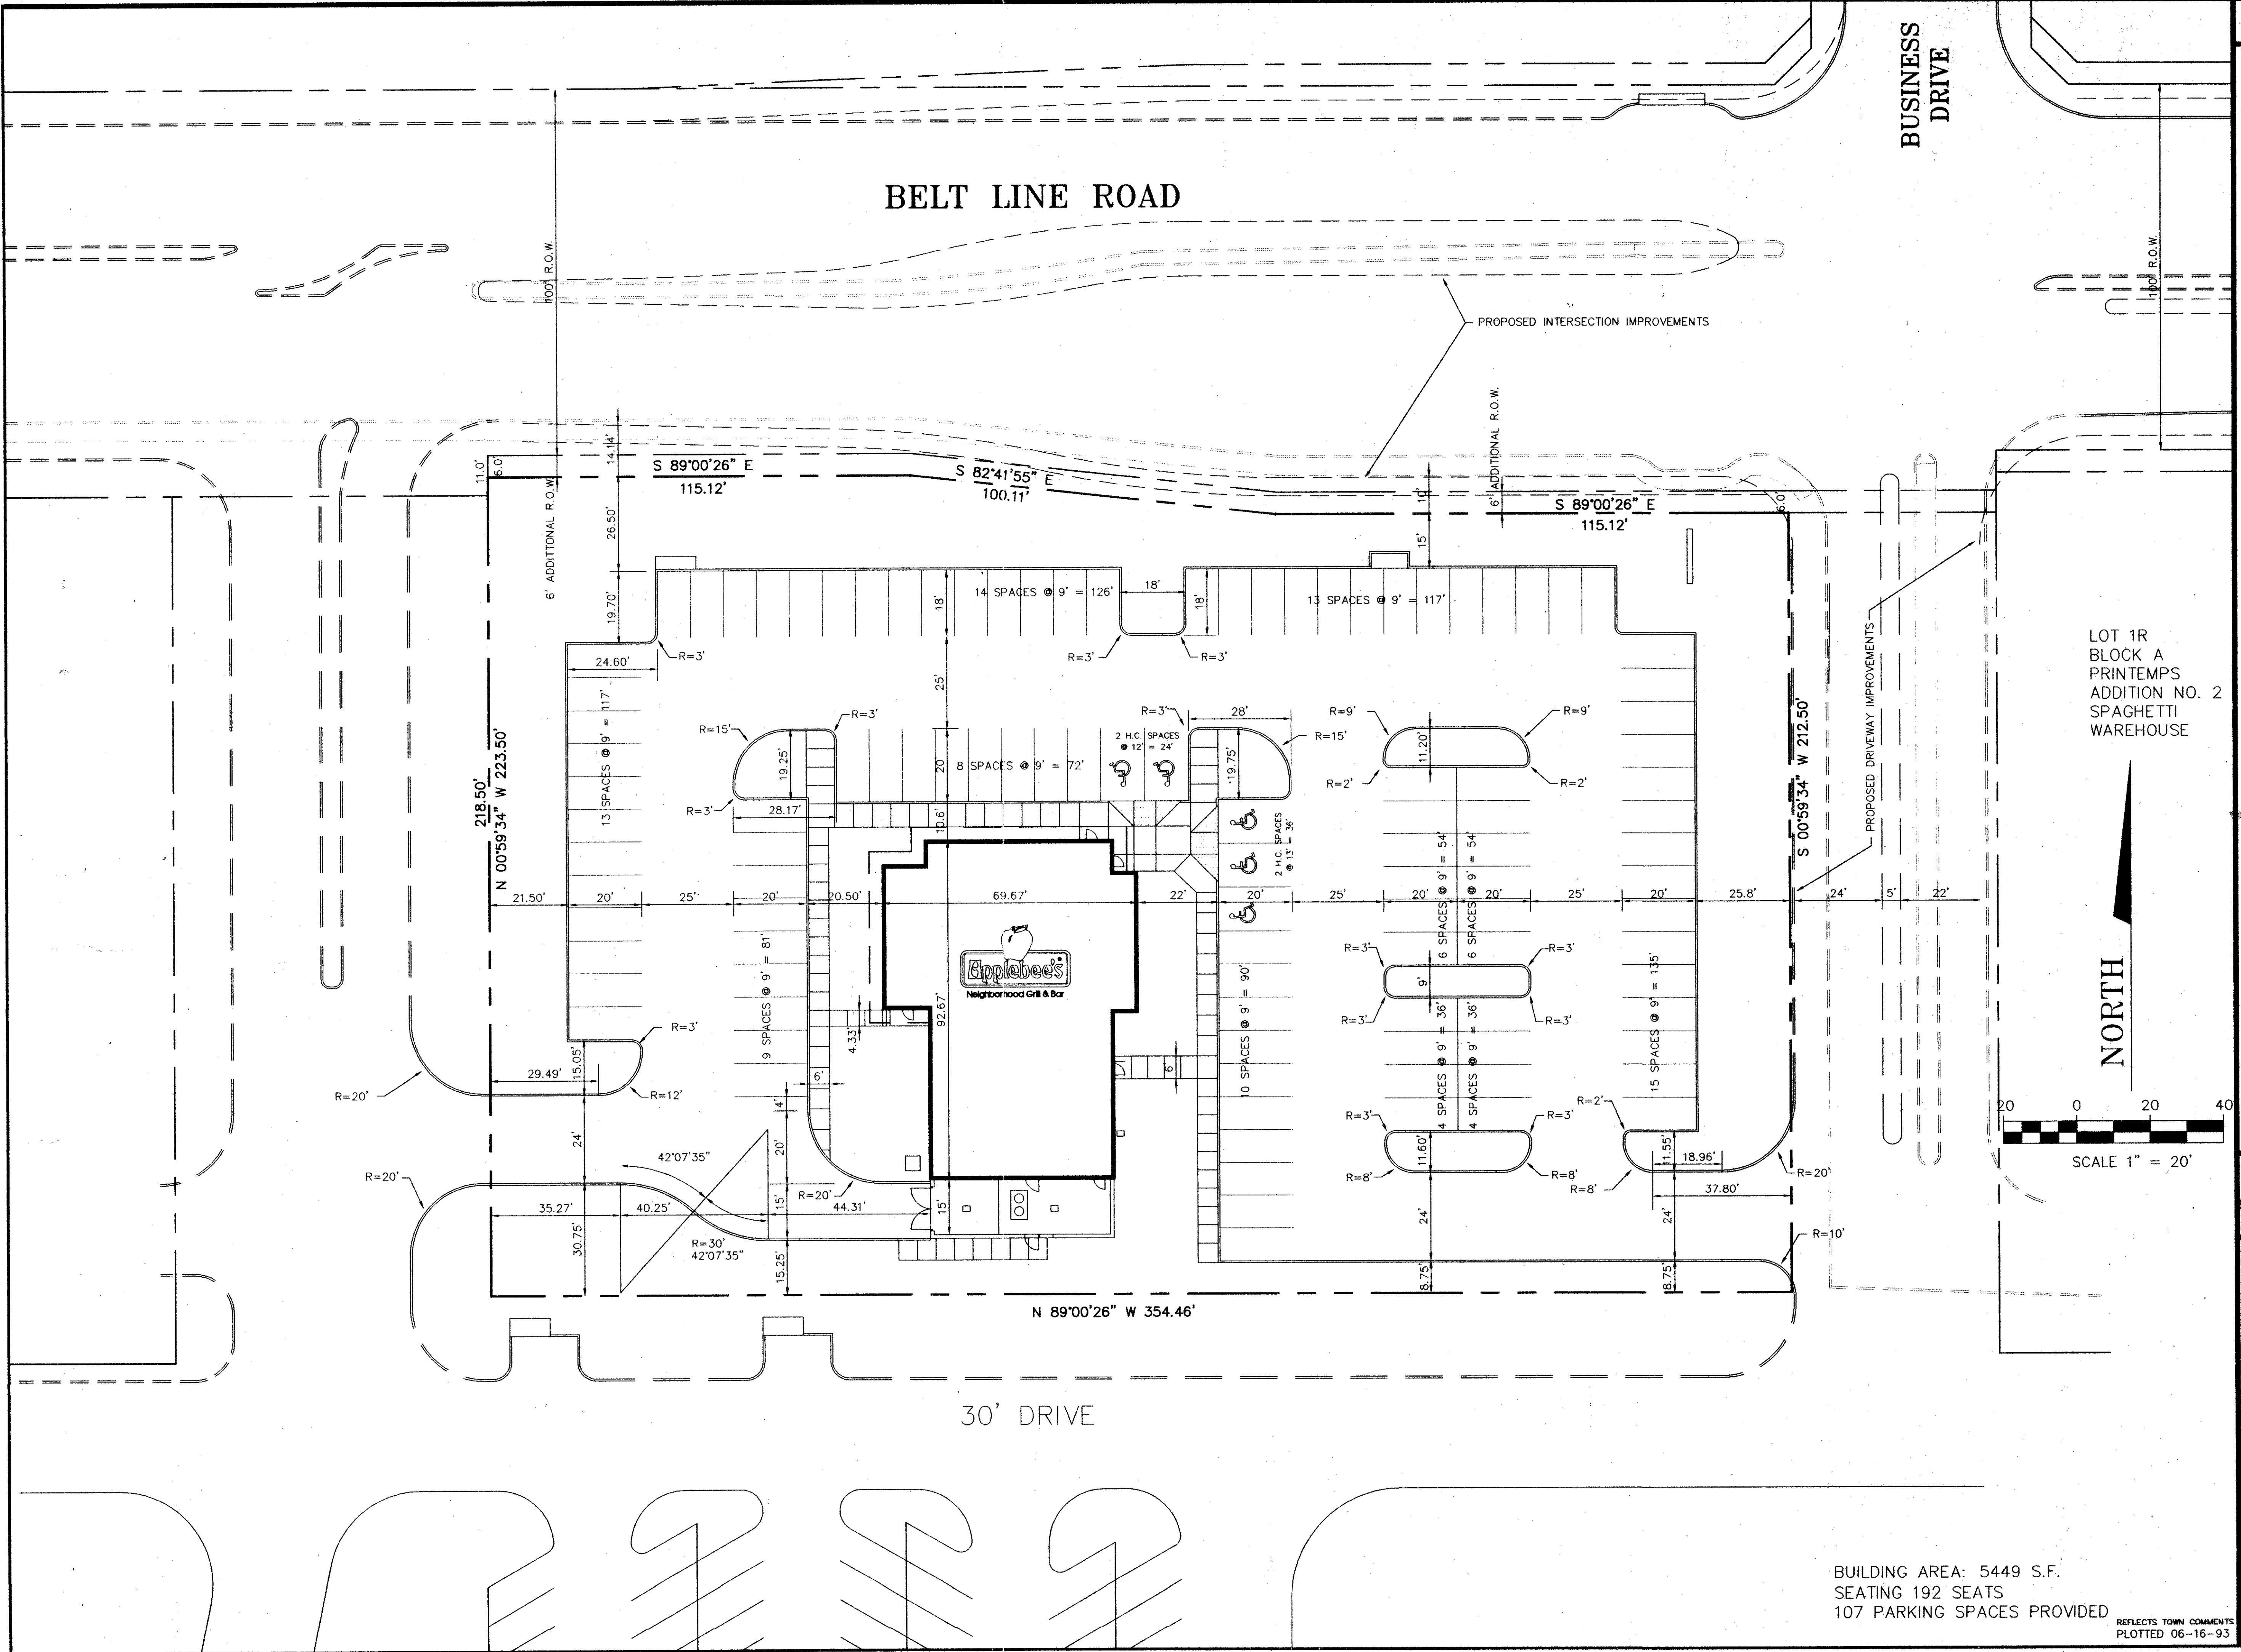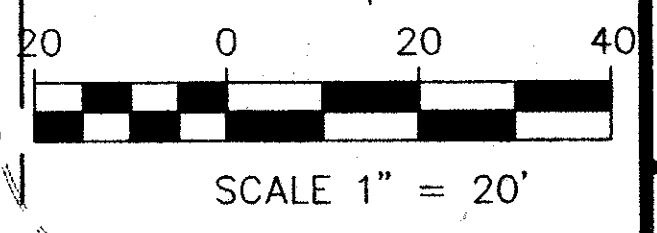


MP MICHAEL PEEPLES
Engineers and Planners
(214) 248-1988
4660 Sunbelt Dallas, Texas 75248

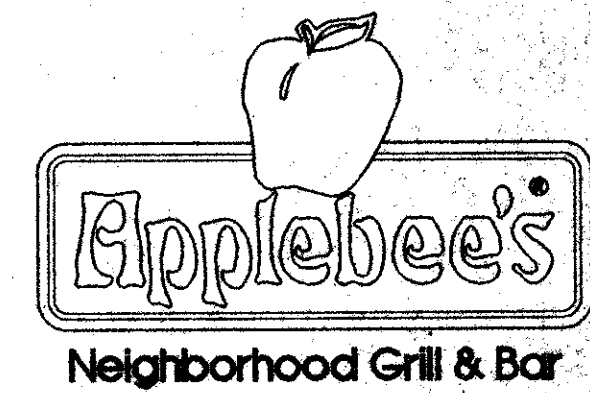

SITE PLAN

BUILDING AREA: 5449 S.F.
SEATING 192 SEATS
107 PARKING SPACES PROVIDED

REFLECTS TOWN COMMENTS
PLOTTED 06-16-93

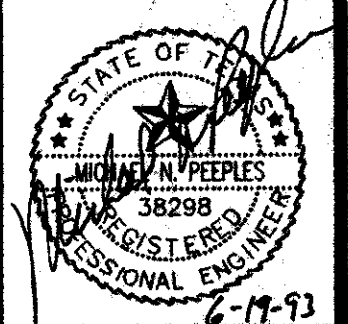

CE-1
ADDISON, TEXAS