



BUSINESS DRIVE

BELT LINE ROAD

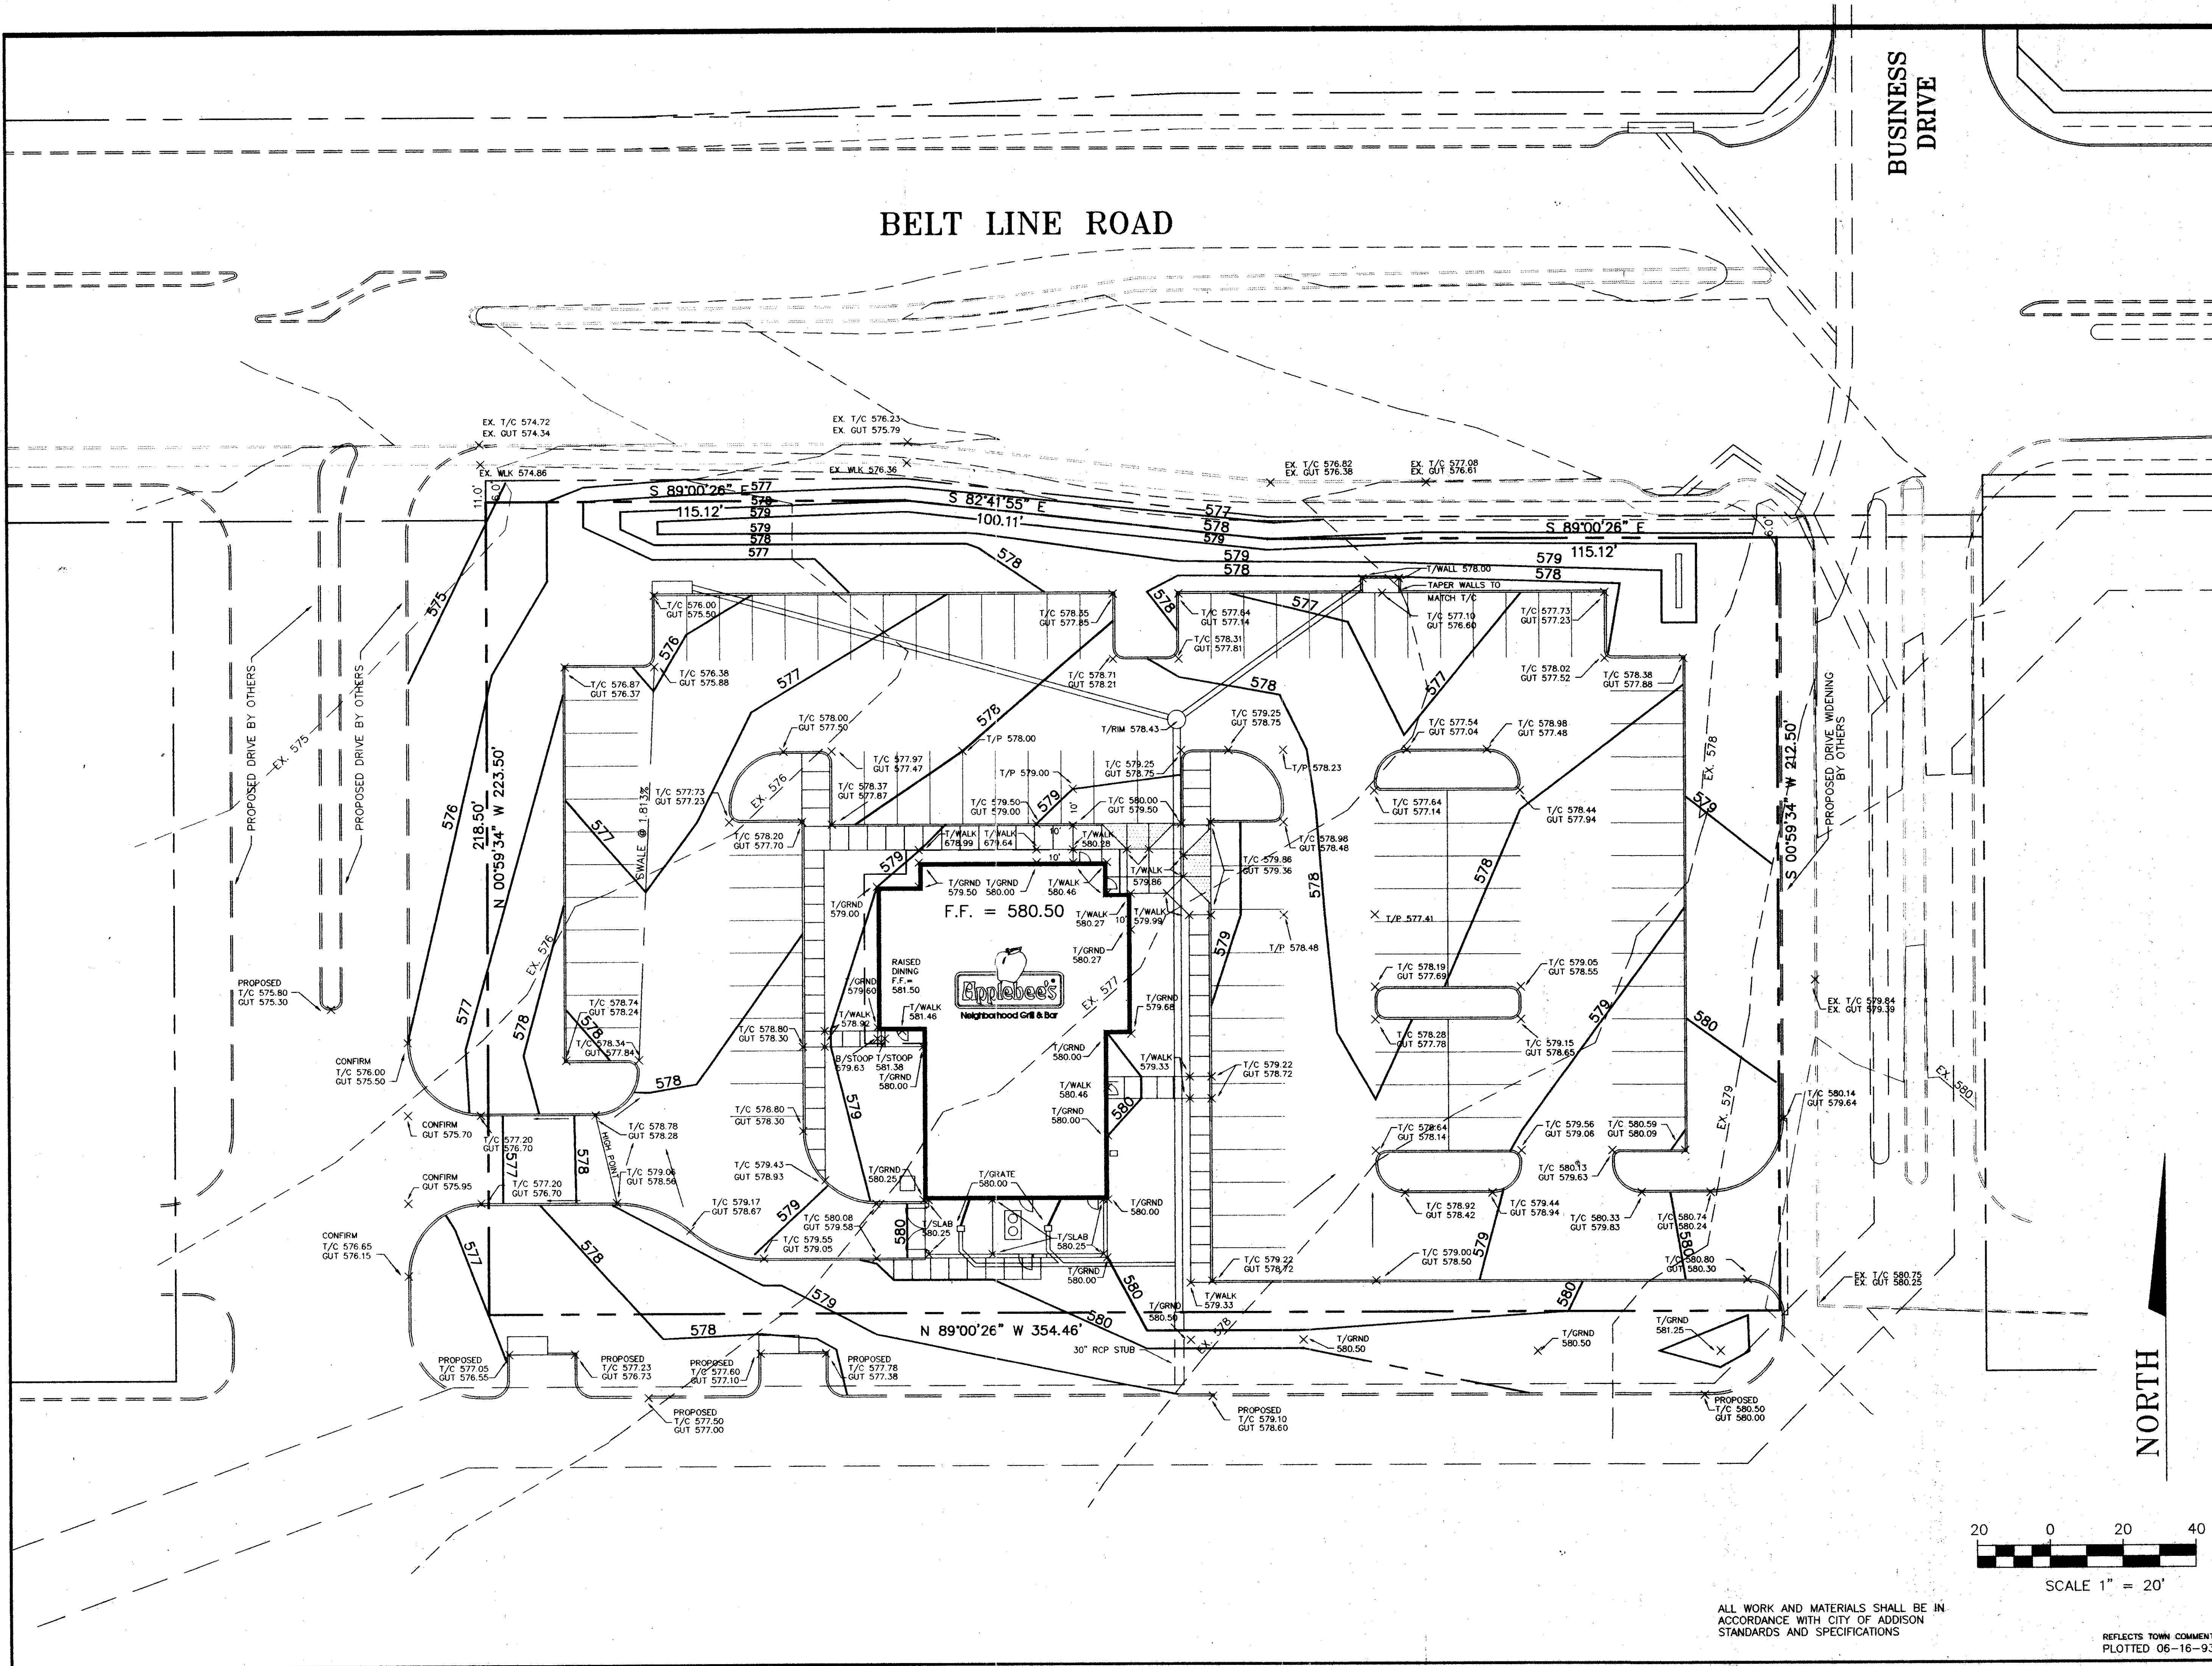


BM - SQUARE CUT ON STORM SEWER INLET, SOUTH SIDE BELT LINE ROAD & APPROX. 140' FROM CENTERLINE COMMERCIAL DRIVE. ELEV. 580.56

MP MICHAEL PEEPLES
 Engineers and Planners
 (214) 248-1968
 4660 Sunbelt Dallas, Texas 75248

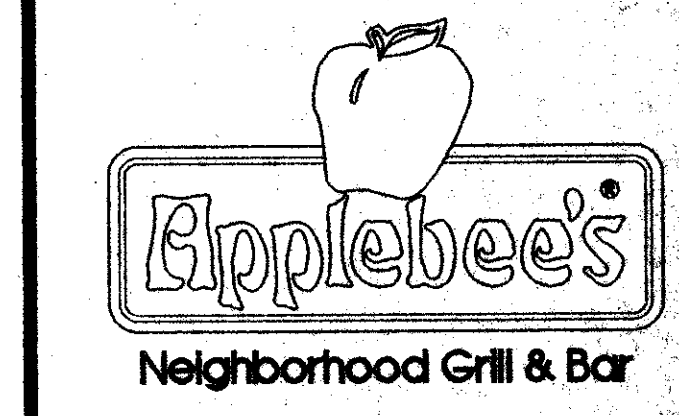


GRADING AND DRAINAGE PLAN

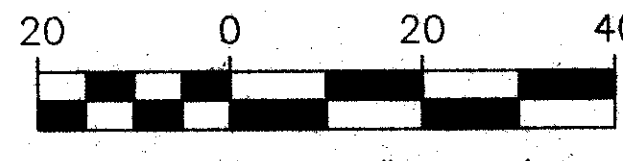

ALL WORK AND MATERIALS SHALL BE IN ACCORDANCE WITH CITY OF ADDISON STANDARDS AND SPECIFICATIONS

REFLECTS TOWN COMMENTS PLOTTED 06-16-93

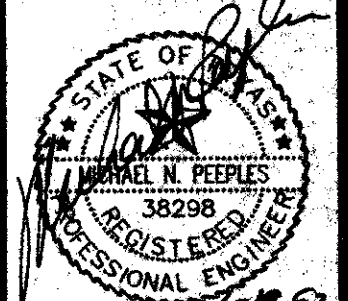

CE-2
 ADDISON, TEXAS