


SITework PLANS FOR COMP USA ADDISON, TEXAS

COMP USA

THE COMPUTER SUPERSTORE

SHEET INDEX

C-1	FINAL PLAT
C-2	FINAL PLAT
C-3	DIMENSION CONTROL PLAN
C-4	PAVING PLAN
C-5	WATER & SANITARY SEWER PLAN
C-6	GRADING PLAN
C-7	DRAINAGE PLAN
C-8	GENERAL NOTES
C-9	DRAINAGE AREA MAP
C-9A	HYDRAULIC COMPUTATIONS
C-10	STORM SEWER PROFILES
C-11	STORM SEWER PROFILES
C-12	SANITARY SEWER PROFILES
C-13	EROSION CONTROL PLAN
SD-1	STORM MANHOLES & STORM SEWER
SD-2	SANITARY SEWER MANHOLES & CONNECTIONS
SD-2A	SANITARY SEWER LATERALS AND CLEANOUTS
SD-3	CURB INLETS
SD-4	GRATE INLET - DROP INLET
SD-5	FIRE HYDRANTS PULL BOXES & VALVES
SD-5A	THRUST BLOCKS
SD-6	EMBEDMENT
SD-7	SCREEN WALL

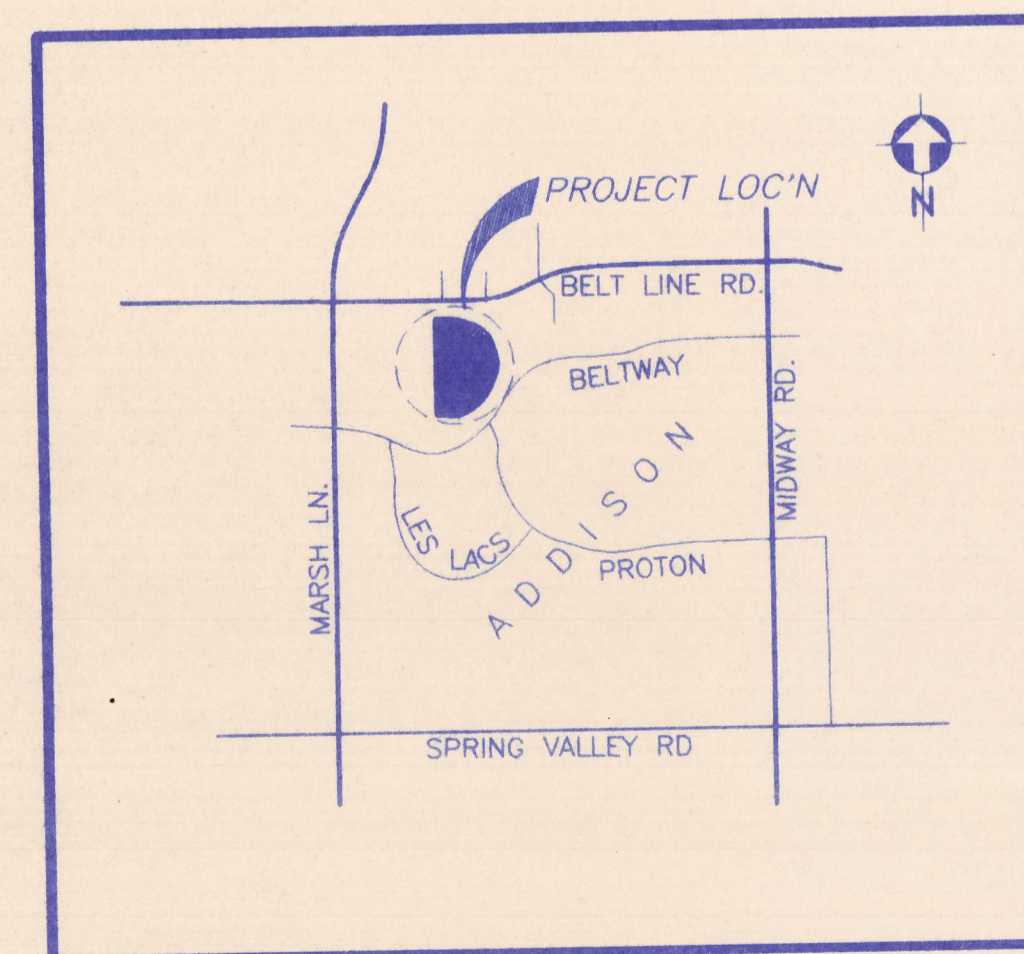

VICINITY MAP
N.T.S.

JRB
6-10-94

OWNER:
ADDISON INVESTORS
131 FALLS STREET STE. 201
GREENVILLE, SOUTH CAROLINA 29601
1-800-504-0046

PROJECT ARCHITECT:
ENVIROPLAN
8235 DOUGLAS AVE. STE 300
DALLAS, TEXAS 75234
(214) 692-0851

ENGINEER:
LAWRENCE A. CATES & ASSOCIATES, INC.
14200 MIDWAY ROAD, SUITE 122
DALLAS, TEXAS 75244
(214) 385-2272