


STORM WATER RUNOFF CALCULATIONS

AREA NO.	ACRES	TC	"C"	"100" (IN./HR.)	"Q ₀₀ "
A	0.47	10	0.9	8.5	3.6
B	0.40	10	0.9	8.5	3.1

- LEGEND**
- DRAINAGE AREA BOUNDARY
 - DRAINAGE AREA DESIGNATION
 - EXISTING CONTOUR
 - PROPOSED CONTOUR

No.	Date	Revision	By
1	9/3/99	PER CITY COMMENTS	M.T.

DRAINAGE AREA MAP
 BURGER KING
 CITY OF ADDISON, TX.

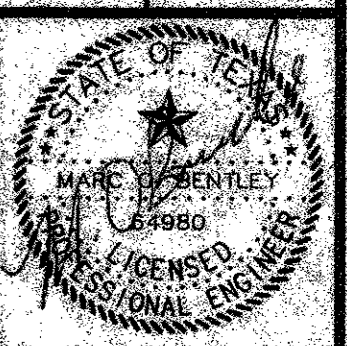

THE SEAL APPEARING ON THIS DOCUMENT HAS AUTHORIZED BY:
 MARC D. BENTLEY, P.E.
 No. 64980 Dk 9/3/99

Scale: 1" = 20'
 File Name: BKADDSITE.DWG
 Date: 7/19/99
 Project No: 99122
 Designed: B.E.J.
 Drawn: B.E.J.
 Checked: M.G.B.

G:\PROJECTS\99122\BKADDSITE.DWG P11 9/3/99 10:31:30 AM