

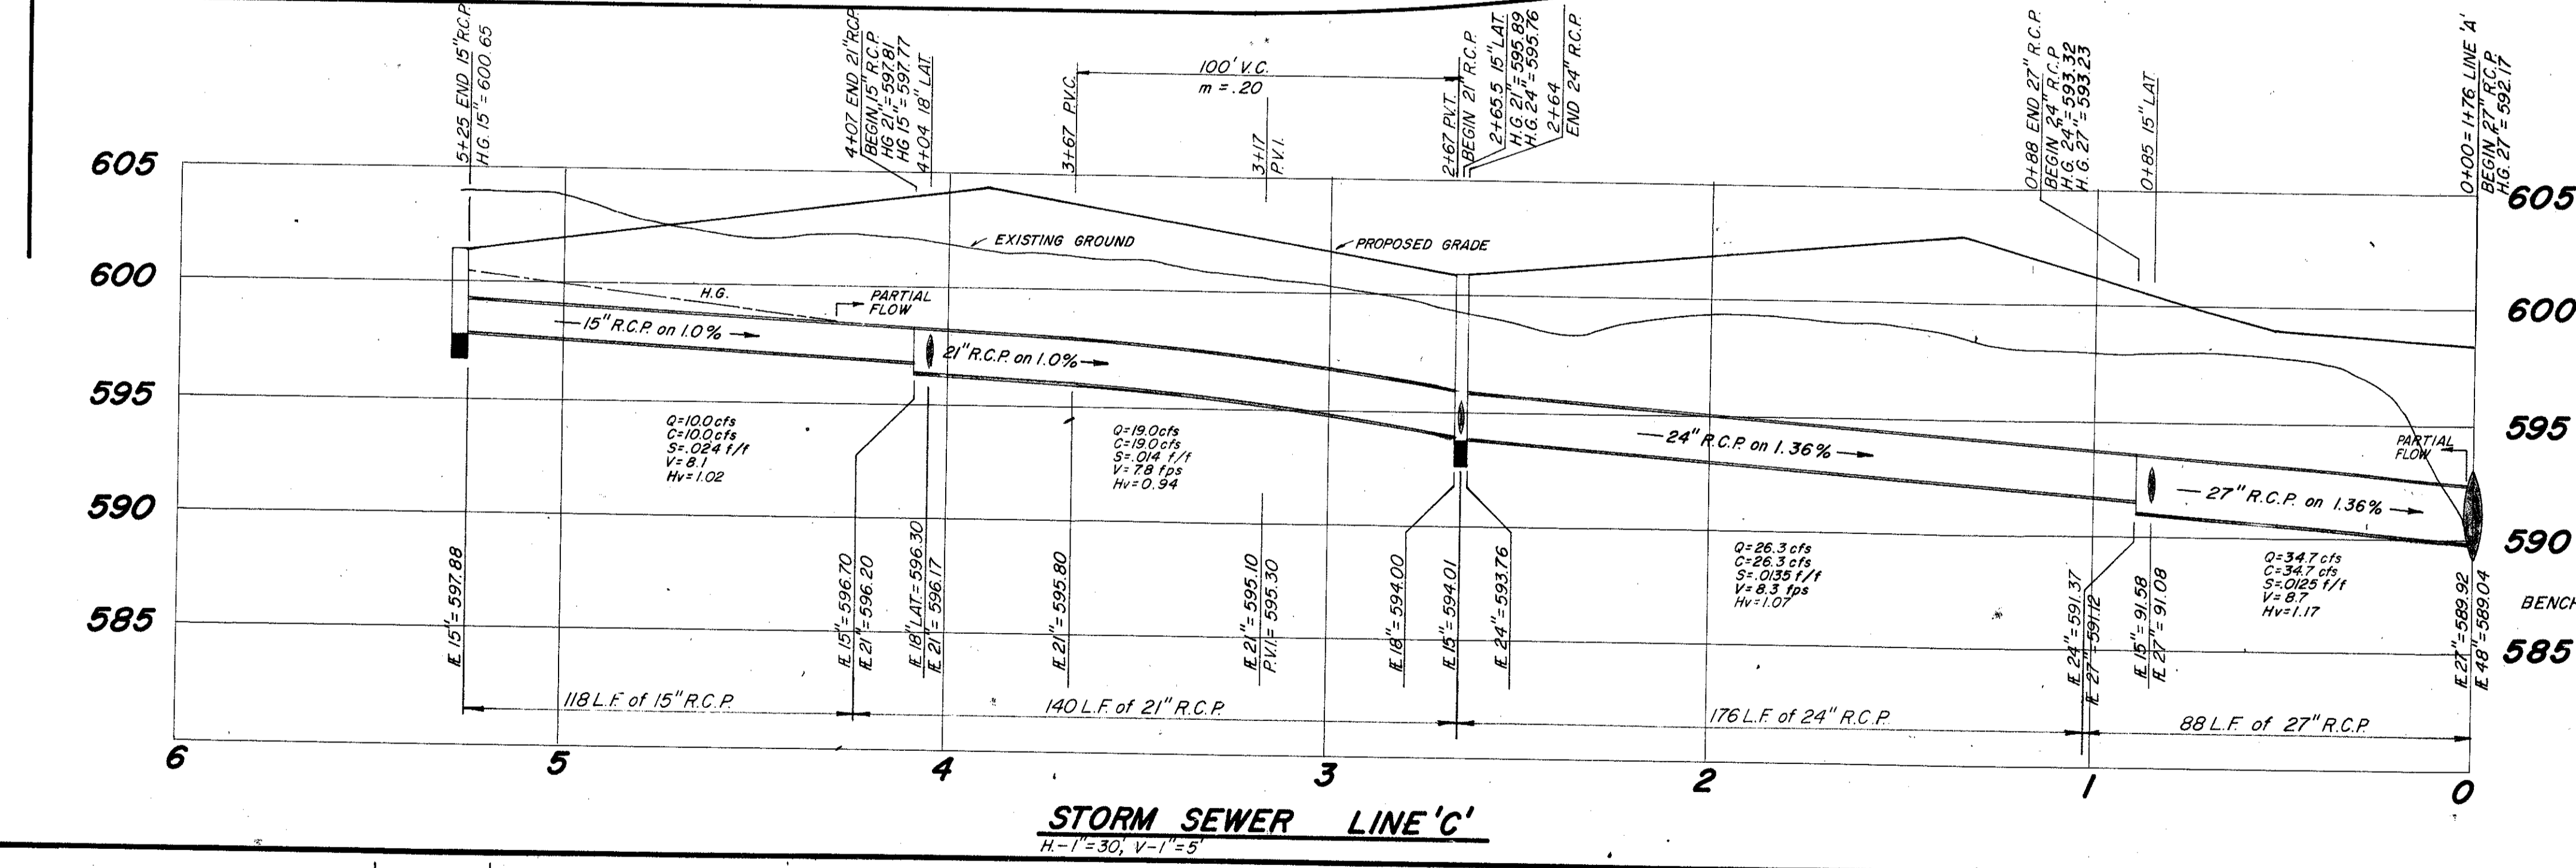


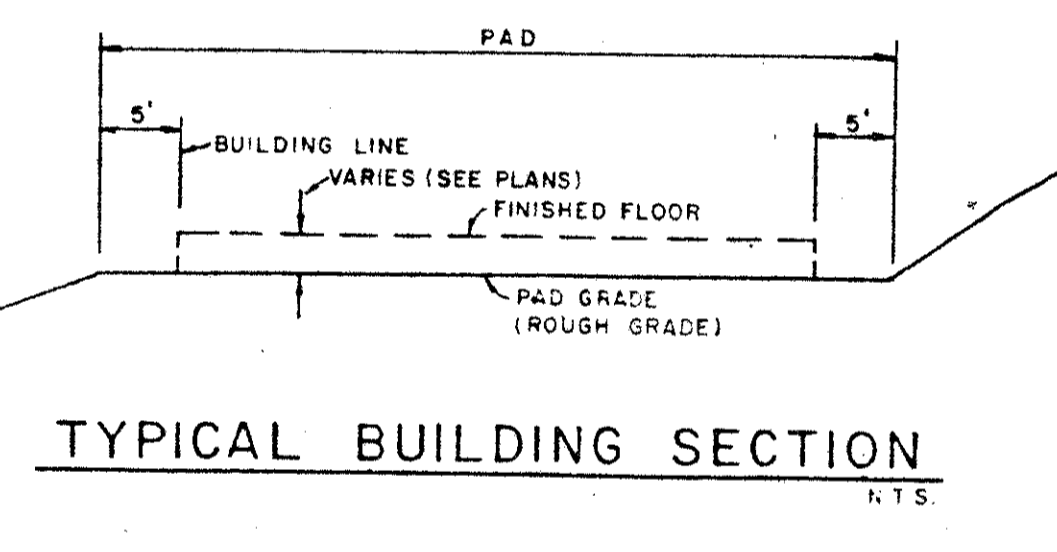

TEXAS POWER & LIGHT 100' R.O.W.

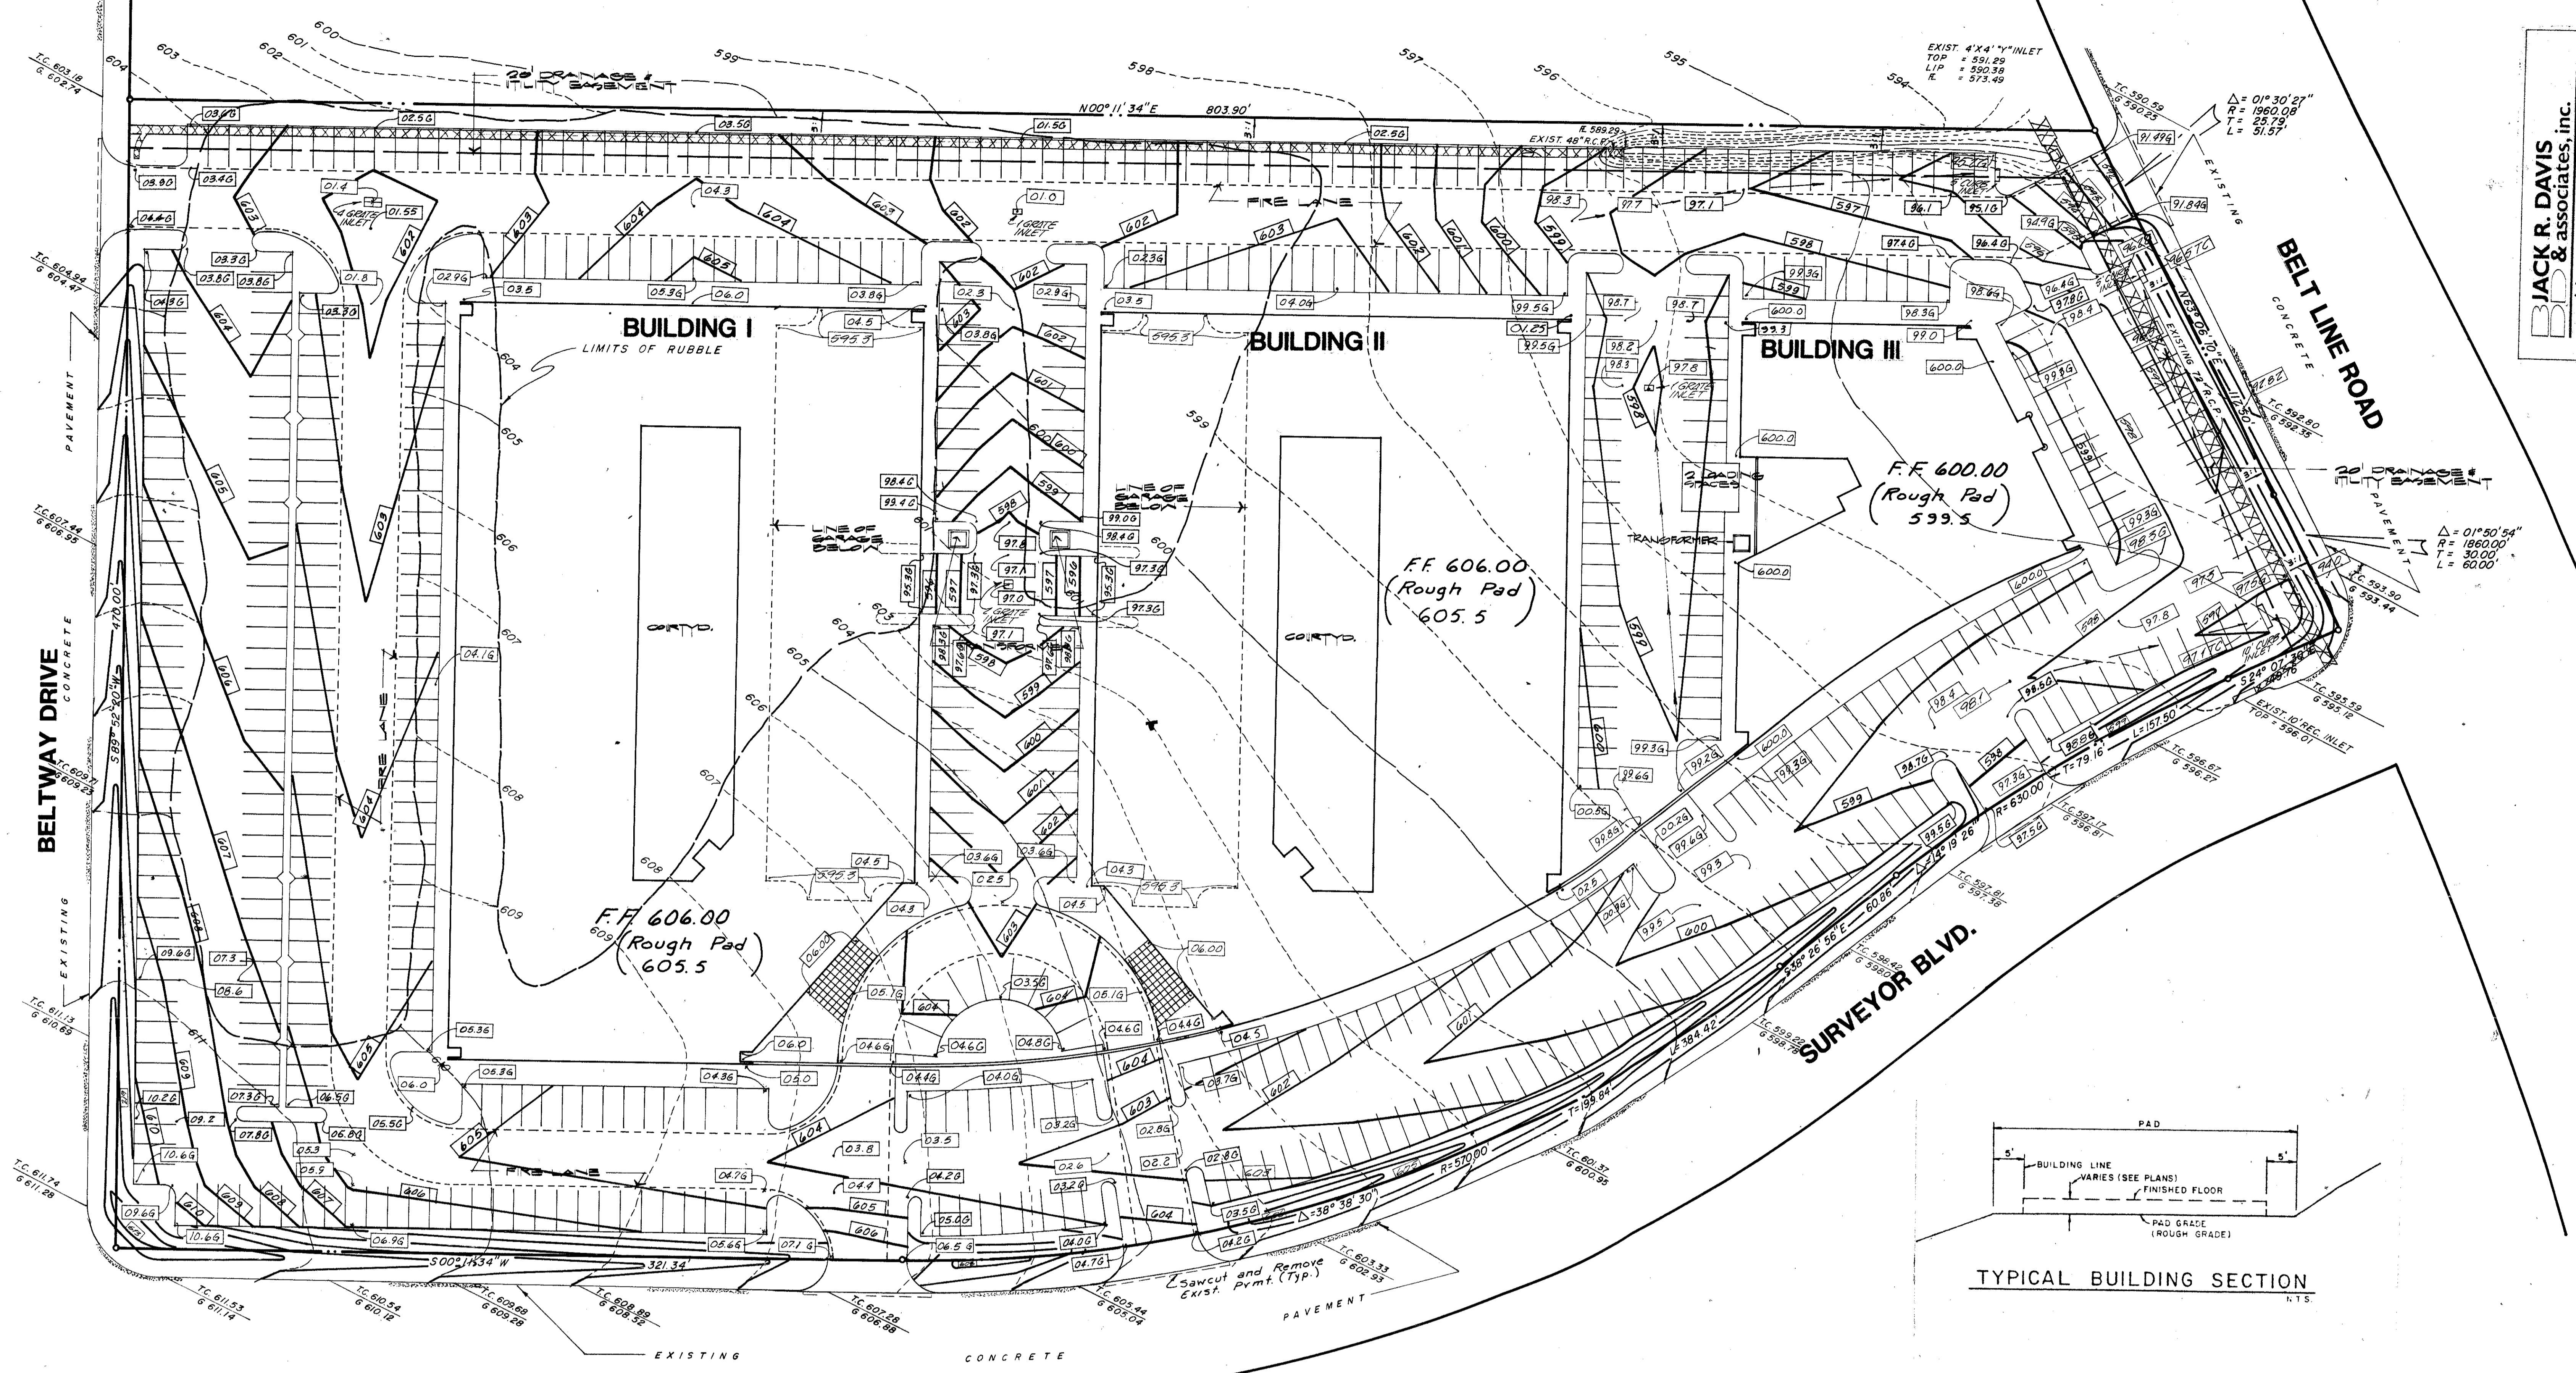

CITY OF ADDISON  
**APPROVED**  
 FOR CONSTRUCTION

**LEGEND**  
 599 --- Prop. Contour  
 575 --- Exist. Contour  
 597 --- Prop. Spot Elev.  
 598 --- Exist. Spot Elev.  
 599 --- Concentration of Flow

BENCH MARK: Square on top of curb on east side of SURVEYOR BLVD. at 220' south of BELT LINE ROAD. ELEVATION = 601.81

**JACK R. DAVIS & Associates, Inc.**  
 consulting civil engineers & surveyors  
 2902 Carlisle Street  
 Dallas, Texas 75204

**HARWOOD K. SMITH & PARTNERS**  
 Architects/Engineers/Planners  
 1111 Plaza of the Americas North, LB 307  
 Dallas, Texas 75201 214/748-5261

**HKS**

A COMMERCIAL AND OFFICE COMPLEX IN ADDISON, TEXAS  
**SAC / BELTLINE**  
 SUBURBAN AMERICAN COMPANY, INC.

Job No: 1573  
 Revision: ORIGINAL ISSUE 7/18/83  
 Date: 7-18-83  
 Sheet No: C-3 of 3 sheets