



STORM LINE 1.0

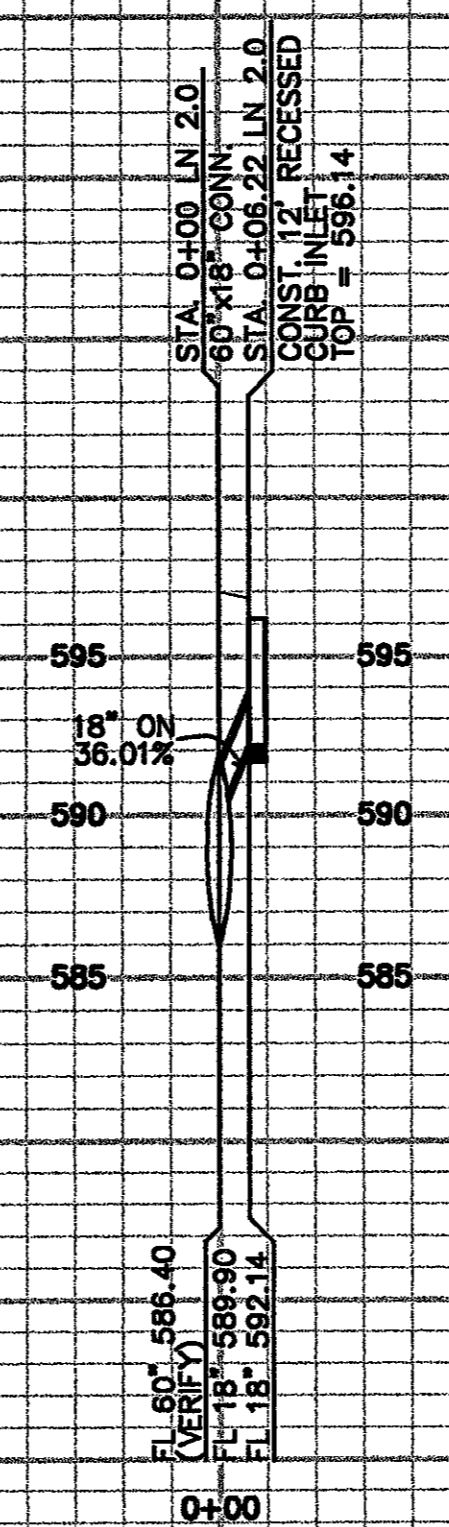


STORM LINE 2.0

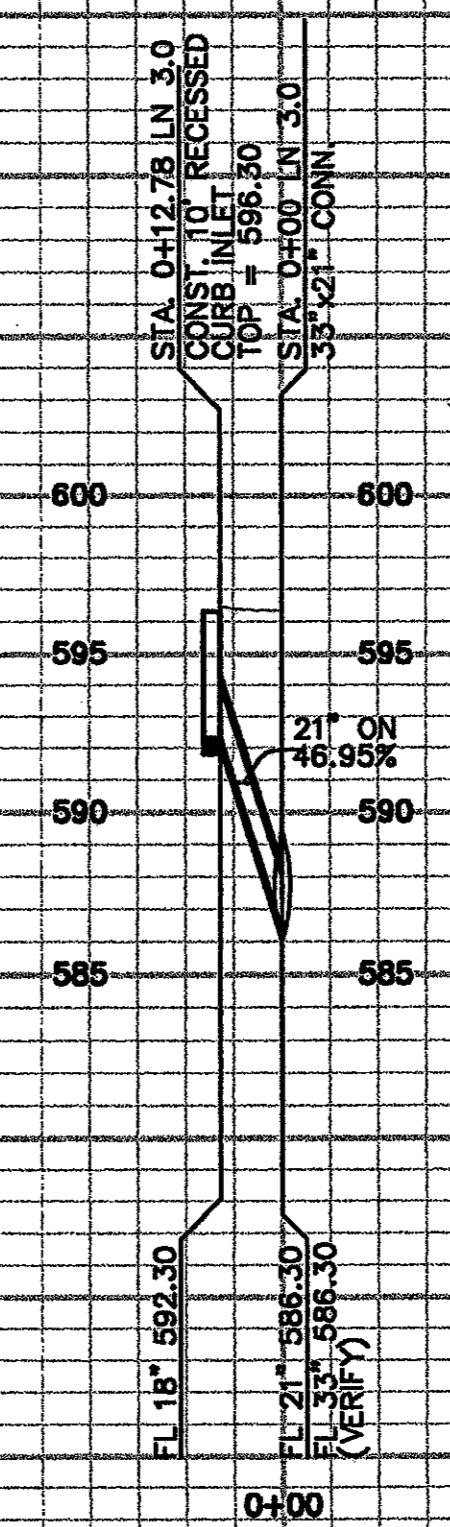

STORM LINE 3.0

THE SEAL APPEARING ON THIS DOCUMENT WAS AUTHORIZED BY BRYAN M. BURGER, P.E. 90880 ON 5/27/04

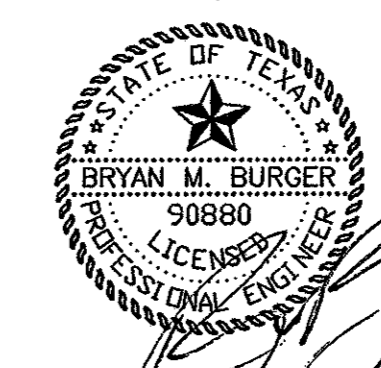

REV.	DATE	REMARKS

STORM PROFILES
SOUTHTRUST BANK
BELT LINE- SURVEYOR VILLAGE ADDITION
TOWN OF ADDISON, TEXAS

LAWRENCE A. CATES & ASSOC., INC.
14200 MIDWAY ROAD, SUITE 122 (972) 385-2272
CONSULTING ENGINEERS DALLAS, TEXAS

DESIGN	DRAWN	DATE	SCALE	NOTES	FILE	NO.
		FEB-04	1"=40' 1"=8'	D.P.	24001 PROFILES	C-7