


S A M S C L U B A D D I T I O N

(Vol. 92109, Pg. 3987)

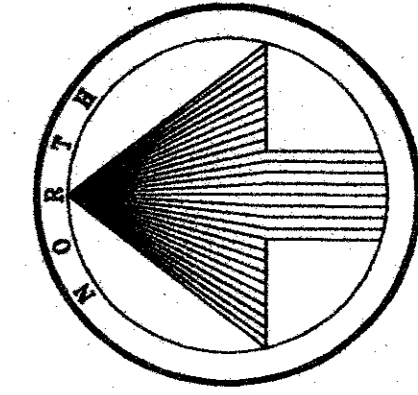

McCultchin Brother, J.V.
Lot 4, Block A

Wall - Mart Stores, Inc.
Lot 1, Block A

Install 6 L.F. Of 21" R.C.P.
& Conn. To Exist. 54" R.C.P.

S 00°01'18" W 389.43'

Belt Line Road

Const. 5' Curb Inlet
TC=609.60, FL=605.60

Conn. Roof Drain Into
Back Of Inlet

FRESH CHOICE
(7416 S.F.)
F.F. = 611.00

Install:
1-8"x3" Tee
1-8"x6" Red.

1+40 Line 'A'~End
& Const. 4" Cleanout
6" FL=604.40

Amended Final Plat
Belt Line Centre
Lot 2, Block 1

A = 90°33'42"
R = 85.00'
T = 85.84'
L = 134.35'
CD = 120.80'
CB = N44°41'51"W


0+00 Line 'A'~Const.
4.0' M.H. On Ex.
8" Sani. Sewer
6" FL In=596.00

Conn. To Exist. 8" Water
& install 1-8"x8" Tapping
Sleeve & 1-8" Valve

Install 55 L.F. Of 8" By
Other Than Open Cut

Amended Final Plat
Belt Line Centre
Lot 3, Block 1

Note!!
Water Meters To Be Supplied By Applicant.

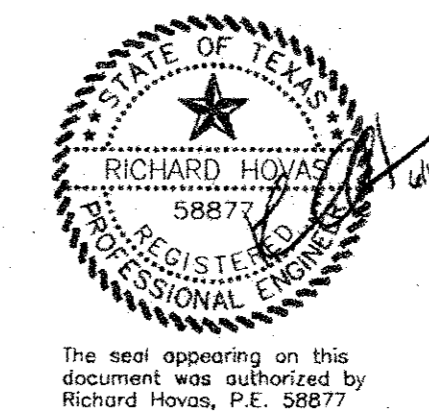

The seal appearing on this document was authorized by Richard Hovas, P.E. 58877

UTILITY PLAN						
FRESH CHOICE						
Town Of Addison, Texas						
A. H. ASSOCIATES, INC.						
6330 Belt Line Rd. ~ Suite C ~ Garland, Texas 75043						
DESIGN	DRAWN	DATE	SCALE	NOTES	FILE	NO.
T.E. Inc.	T.E. Inc.	5/93	1"=20'		3869	2