


VICINITY MAP

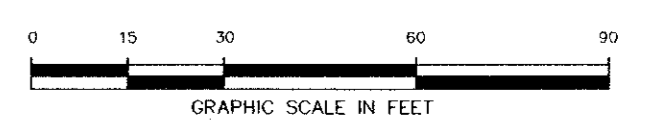

RUNYON DRIVE

BEGIN DESCRIPTION

ADDISON PLAZA II
V 79069, P 1424

SHEET 1 OF 2
FINAL PLAT
OF
**LOT 2A, BLOCK 1
BELT LINE CENTER**
LOCATED IN THE TOWN OF ADDISON, TEXAS
AND BEING OUT OF THE
THOMAS L. CHENOWETH SURVEY, ABSTRACT NO. 273,
DALLAS COUNTY, TEXAS

OWNER:
MAGNOLIA HOSPITALITY GROUP LTD.
2401 AIRPORT FREEWAY
BEDFORD, TEXAS 76021
TEL (817)283-5006

PACHECO KOCH Consulting Engineers, Inc.
Civil Engineering • Land Surveying
9401 LBJ Freeway, Suite 300
Dallas, Texas 75243
(972) 235-3031

DRAWN BY CHI	CHECKED BY JAK	SCALE 1"=30'	DATE 10/31/97	JOB NUMBER 1488-97.146
-----------------	-------------------	-----------------	------------------	---------------------------

C 1.1