

COORDINATE TABLE		
No.	Northing	Easting
1	7033865.1226	2476852.7506
2	7034110.0430	2476675.2030
3	7033943.2684	2476790.9668
4	7034033.9751	2476746.6604
5	7034110.0770	2476692.2229
6	7034021.1580	2476851.1878
7	7034088.1936	2476826.7893
8	7034062.9778	2476843.5188
9	7033895.1206	2476842.9194
10	7033874.0999	2476744.8844
11	7034031.4088	2476685.0854
12	7033872.5493	2476707.6773

Curve Table						
Curve #	Length	Radius	Delta	Tangent	Chord Bearing	Chord
C1	31.2'	32.5'	05°55'39"	16.89'	S27°32'48"E	28.98'
C2	30.9'	32.5'	05°42'12"	16.72'	N27°47'32"W	28.73'

GENERAL NOTES



- All materials and construction shall conform to the Town of Addison standards and specifications.
- It shall be the responsibility of the Contractor to protect all public utilities in the construction of this project. All manholes, cleanouts, valve boxes, fire hydrants, etc. must be adjusted to proper line and grade by the Contractor prior to and after the placing of permanent paving. All utilities must be maintained to proper line and grade during construction of this project.
- All curbs shall be 6" standard except where otherwise noted on plans.
- All dimensions are to the face of curb or the edge of building.
- All curb radii are 2.0' unless noted otherwise.
- All parking spaces are 8.5'x17'(Min.) .



Restaurant Support Office
5800 TENNYSON PARKWAY, SUITE 200
Tele: 972 769-3357 Fax: 972 769-3101

Store:
Raising Cane's
Store # 98
Belt Line Road
Addison, TX 75001
Prototype 2

Professional of Record:

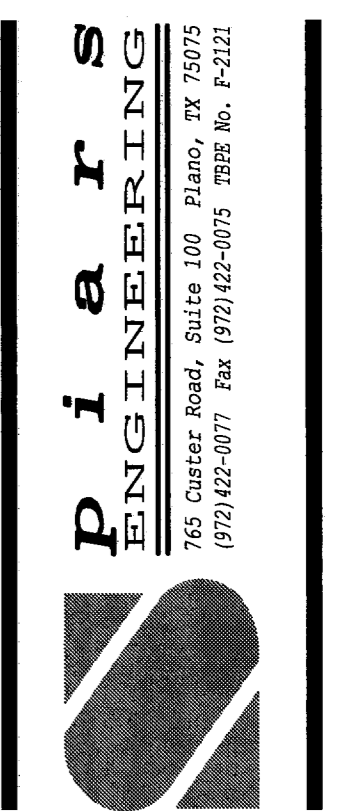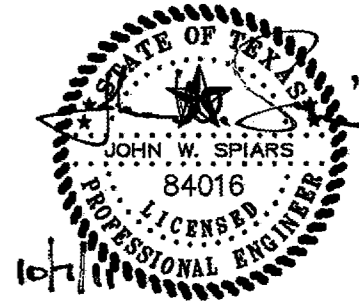

Architect Information:



CSRS, Inc.
6767 Perkins Road Suite 200 Baton Rouge, LA 70808
Tele: 225 769-0546 Fax: 225 767-0060
www.csronline.com

Prototype Issue Date: August 1, 2010

Design Bulletin Updates:

Date Issued: Bulletin Number:

FOR CONSTRUCTION

Revisions:

#	Date	Description
1	10-07-2011	PERMIT/OWNER REVIEW

Sheet Title:
HORIZONTAL CONTROL PLAN

Date: October 07, 2011

Project Number: SEI No. 11-101

Drawn By: MPC

Sheet Number:

TEMPORARY BENCHMARK #1:
SOUTHWEST CORNER OF INLET BEING 11.3' EAST OF
SOUTHEAST CORNER OF SUBJECT TRACT.
ELEVATION = 617.27

CITY BENCHMARK COA-11:
SOUTHEAST CORNER OF INLET 261' EAST AND 5.7'
NORTH OF NORTHEAST CORNER OF SUBJECT TRACT.
ELEVATION = 611.74