


0 50 100
Scale 1" = 50'

BELT LINE ROAD

120' RIGHT-OF-WAY

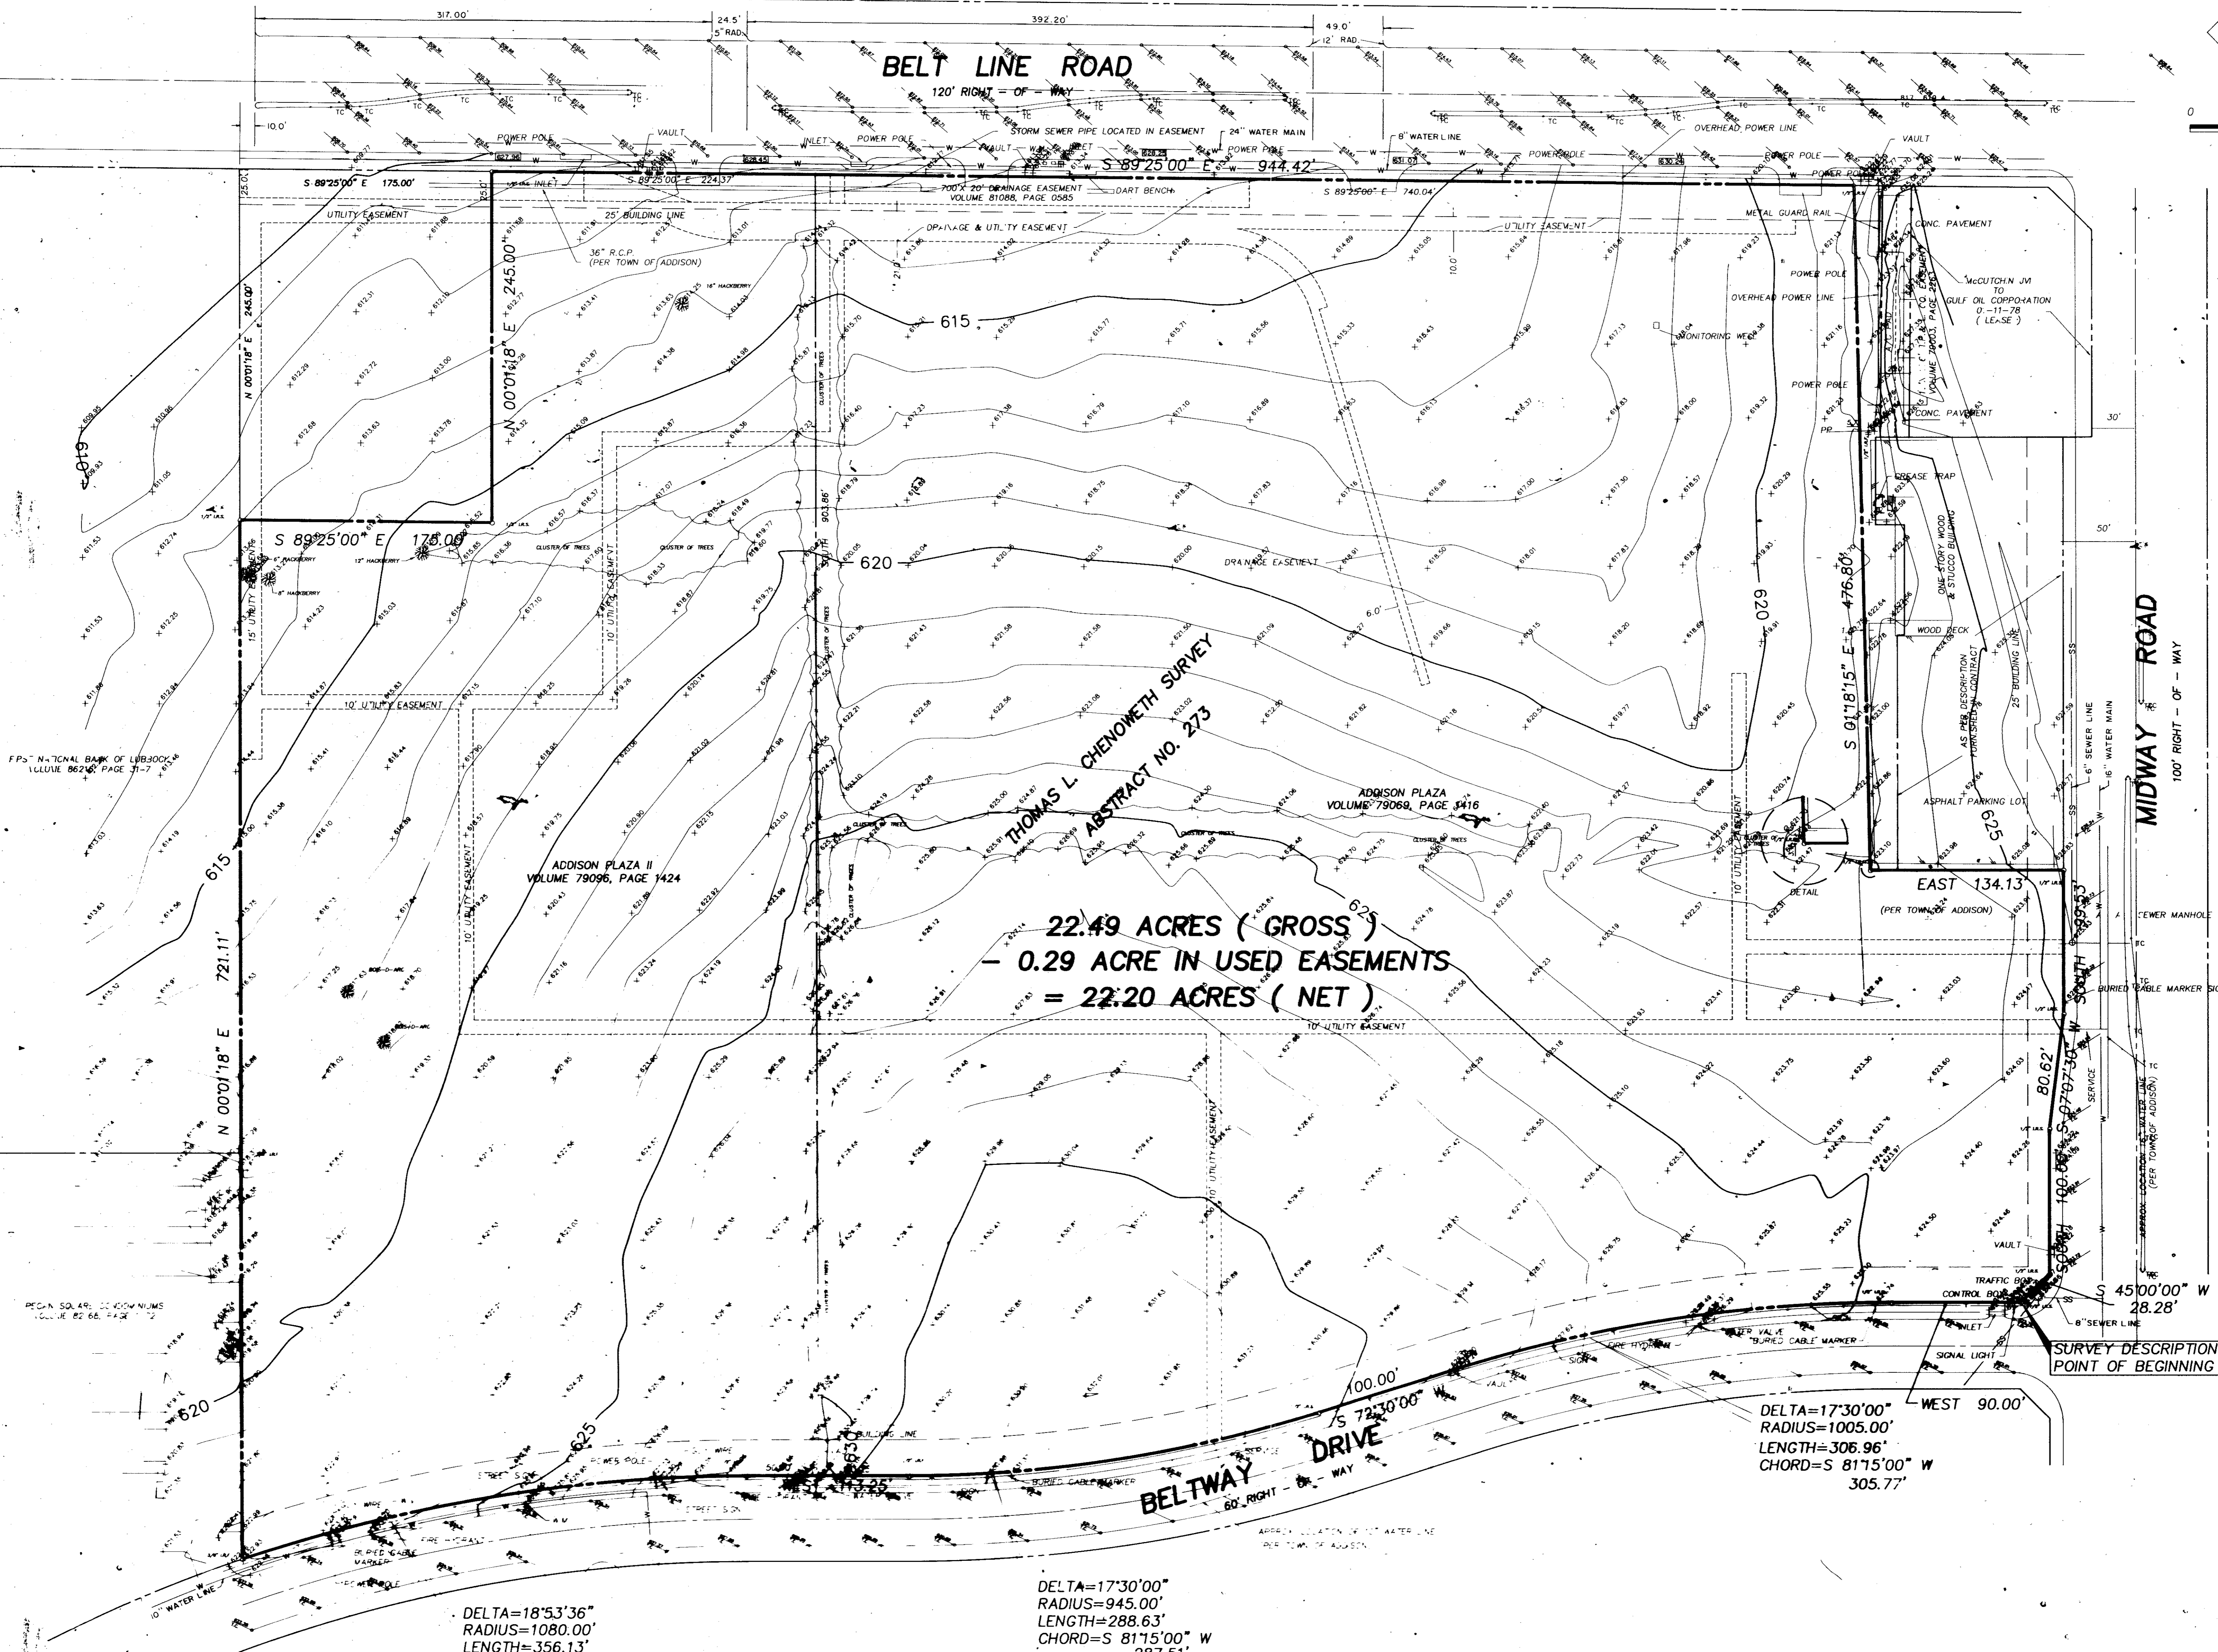

THOMAS L. CHENOWETH SURVEY
ABSTRACT NO. 273

22.49 ACRES (GROSS)
- 0.29 ACRE IN USED EASEMENTS
= 22.20 ACRES (NET)

DELTA=18°53'36"
RADIUS=1080.00'
LENGTH=356.13'
CHORD=S 80°33'12" W
354.52'

DELTA=17°30'00"
RADIUS=945.00'
LENGTH=288.63'
CHORD=S 81°15'00" W
287.51'

DELTA=17°30'00"
RADIUS=1005.00'
LENGTH=306.96'
CHORD=S 81°15'00" W
305.77'

- LEGEND:**
- ⊗ = TREES
 - ⊕ = BURIED CABLE MARKER
 - ⊙ = SIGN
 - = WATER LINE
 - = ELEV. OF THE LOWEST WIRE
 - = SAN. SEWER LINE
 - ⊙ = POWER POLE
 - ⊙ = FIRE HYDRANT
 - ⊙ = WATER VALVE
 - ⊙ = WATER METER
 - = BURIED TELE.

SURVEY DESCRIPTION
POINT OF BEGINNING

FPS NATIONAL BANK OF LUBBOCK
VOLUME 86246, PAGE 31-7

PC-A-SQUARE, 30'00" NUMS
VOLUME 82 66, PAGE 1-2