


SAM'S CLUB  
 F.F.E. = 100.00

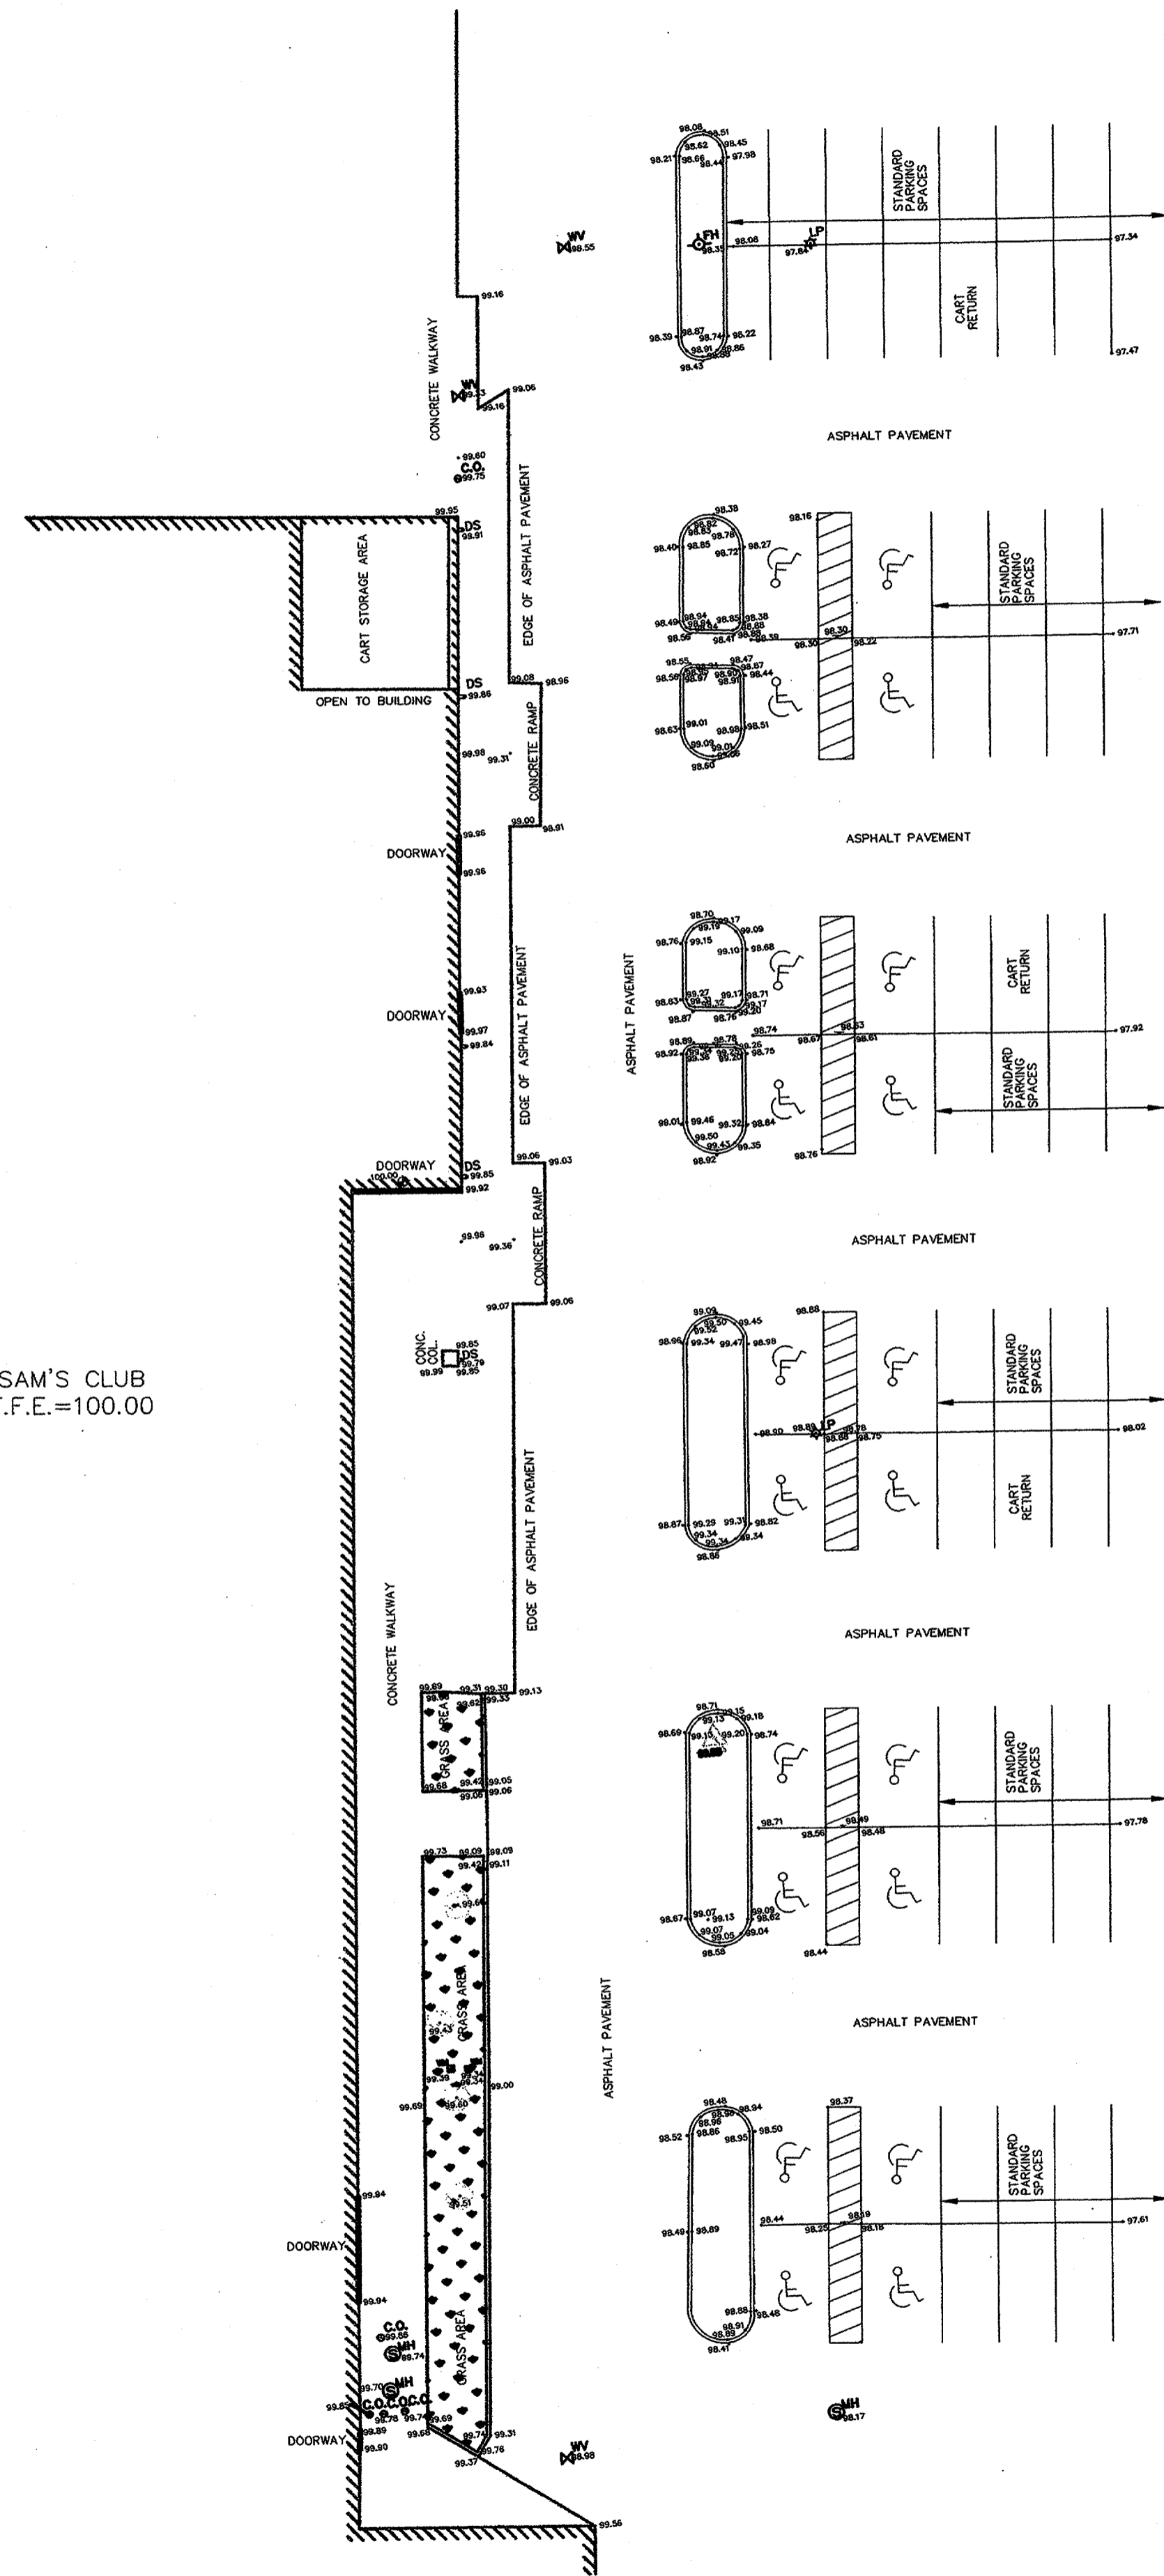

**LEGEND**

- |     |                            |         |                                    |     |                       |
|-----|----------------------------|---------|------------------------------------|-----|-----------------------|
| DS  | EXISTING DOWN SPOUT        | PP      | EXISTING POWER POLE                | --- | BUILDING LIMITS       |
| FH  | EXISTING FIRE HYDRANT      | LP      | EXISTING LIGHT POLE                | --- | 1 FOOT CONTOUR        |
| ARV | EXISTING AIR RELEASE VALVE | HP      | EXISTING HANDICAPPED PARKING SPACE | --- | 5 FOOT CONTOUR        |
| BV  | EXISTING BLOWOFF VALVE     | MH      | EXISTING MANHOLE                   | --- | UTILITY EASEMENT      |
| WV  | EXISTING WATER VALVE       | CO      | EXISTING CLEANOUT                  | --- | DRAINAGE EASEMENT     |
| WM  | EXISTING WATER METER       | GM      | EXISTING GAS METER                 | --- | MATCHLINE             |
|     |                            | TEL PED | EXISTING TELEPHONE PEDESTAL        | --- | ASPHALT               |
|     |                            | SIGN    | SIGN                               | --- | SIDEWALK              |
|     |                            |         |                                    | --- | STORM PIPE            |
|     |                            |         |                                    | --- | UNDERGROUND TELEPHONE |
|     |                            |         |                                    | --- | UNDERGROUND WATER     |

**ADAMS CONSULTING ENGINEERS, Inc.**  
 1011 North Loop East, Suite 500 • Houston, Texas 77028  
 Phone: (817) 258-8880 • Fax: (817) 258-7971

**STIPULATION FOR REUSE**  
 THE DRAWINGS ARE PREPARED FOR USE ON A SPECIFIC SITE. ANY REUSE OF THESE DRAWINGS FOR ANY OTHER PROJECT WITHOUT THE WRITTEN CONSENT OF ADAMS CONSULTING ENGINEERS, INC. IS PROHIBITED. THE USER OF THESE DRAWINGS SHALL BE RESPONSIBLE FOR OBTAINING ALL NECESSARY PERMITS AND EASEMENTS. ADAMS CONSULTING ENGINEERS, INC. ACCEPTS NO LIABILITY FOR ANY REUSE OF THESE DRAWINGS FOR ANY OTHER PROJECT. ANY REUSE OF THESE DRAWINGS FOR ANY OTHER PROJECT IS AT THE USER'S RISK AND MAY BE CONTRARY TO THE LAW.

**REMODEL**  
**ADDITION,**  
**TEXAS**  
**CLUB #6376**

**JOB NUMBER: 2004-207**

**ISSUE BLOCK**

1	OTP	10.18.04

CHECKED BY: TAN  
 DRAWN BY: MR  
 DOCUMENT DATE: 10.18.04

SEAL

TOPOGRAPHICAL SURVEY