

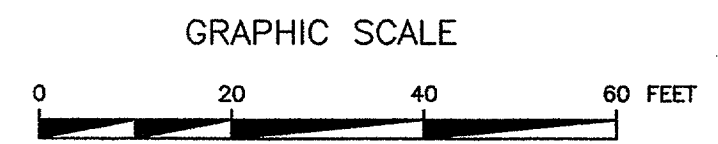


EXISTING SAM'S CLUB #6376  
F.F.E.=100.00

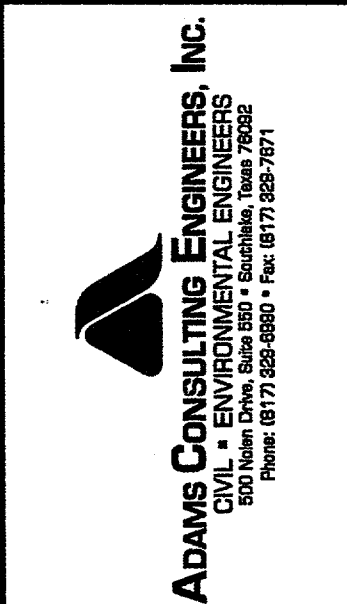


LEGEND

- DEMO. ASPHALT PAVEMENT
- DEMO. CONC. PAVEMENT
- EXIST-DEMO. CART CORRAL

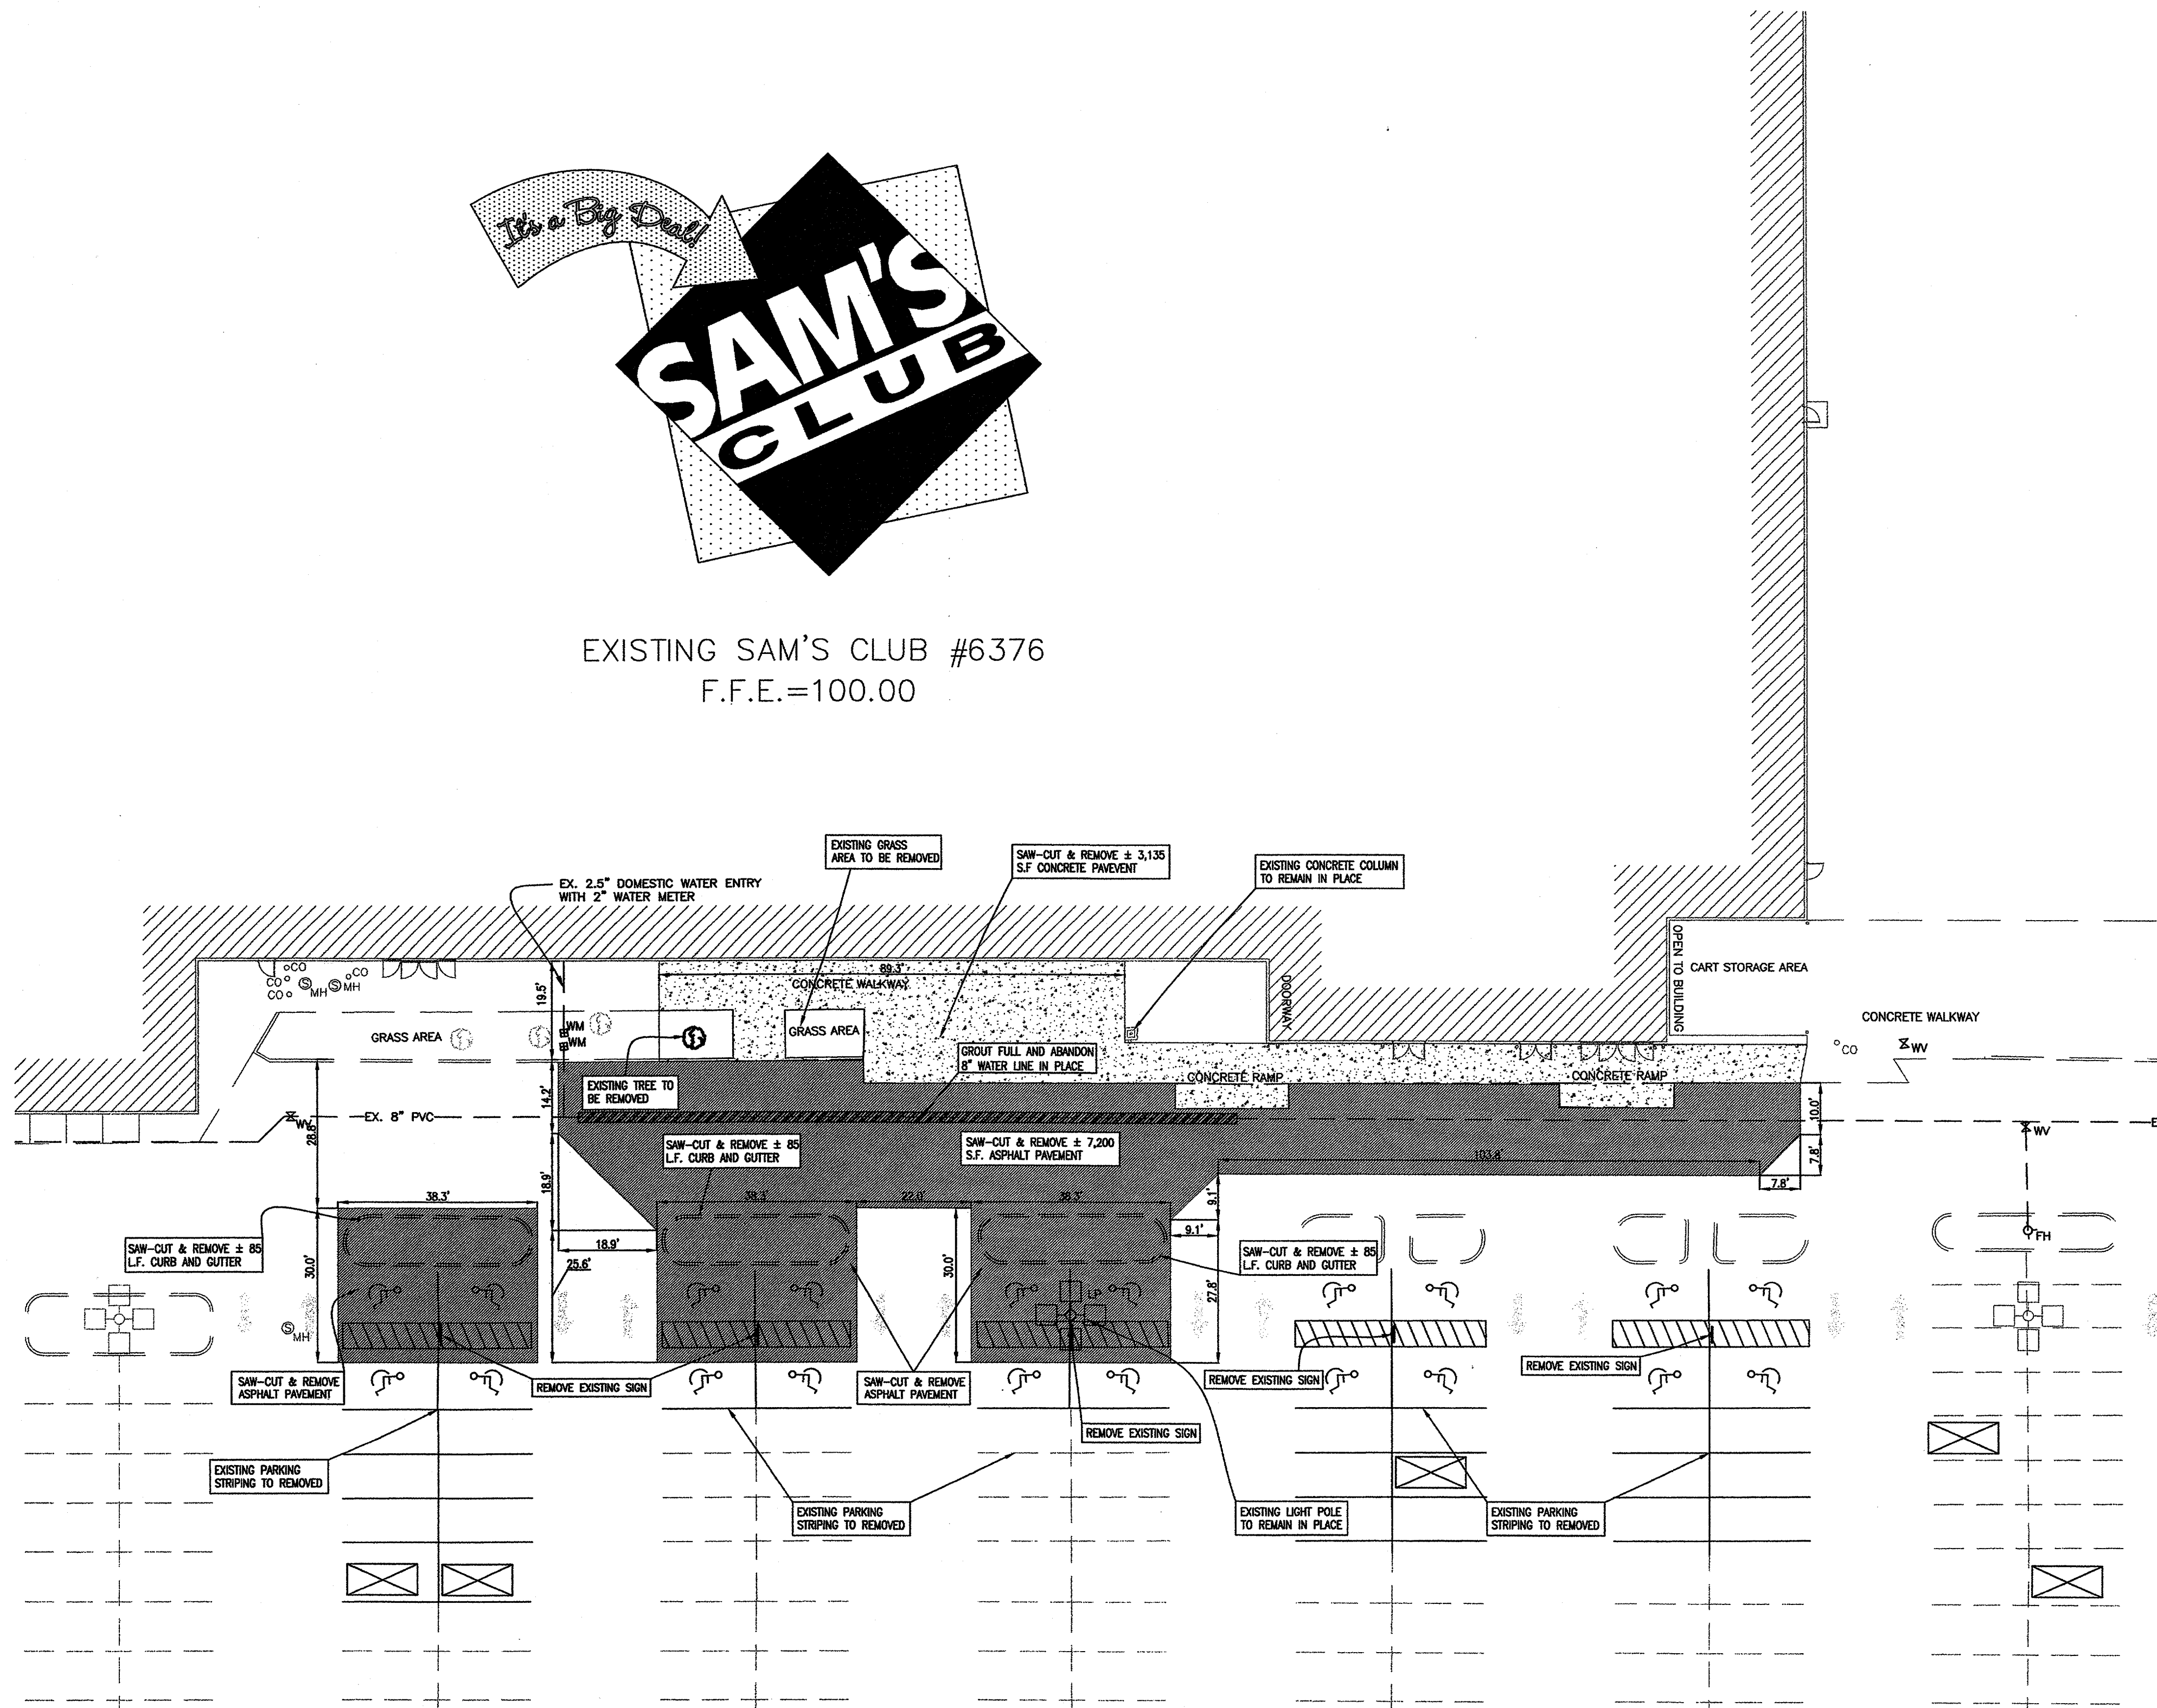


STIPULATION FOR REUSE  
THIS DRAWING WAS PREPARED FOR THE PROJECT AND SITE SPECIFICALLY IDENTIFIED AND IT IS NOT TO BE REUSED FOR ANY OTHER PROJECT WITHOUT THE WRITTEN CONSENT OF ADAMS CONSULTING ENGINEERS, INC. FOR REUSE OF THIS DRAWING FOR ANY OTHER PROJECT IS NOT TO BE CONSIDERED AS A SERVICE OF ADAMS CONSULTING ENGINEERS, INC. TO THE USER.

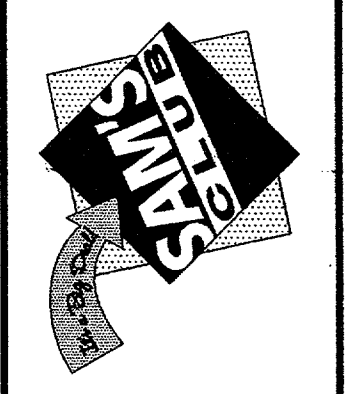

REMODEL  
ADDISON,  
TEXAS  
CLUB #6376  
JOB NUMBER: 2004-207

ISSUE BLOCK		
1	OTP	10/18/04
2	ADA	11/08/04

CHECKED BY: BS  
DRAWN BY: CAI  
DOCUMENT DATE: 10/18/04

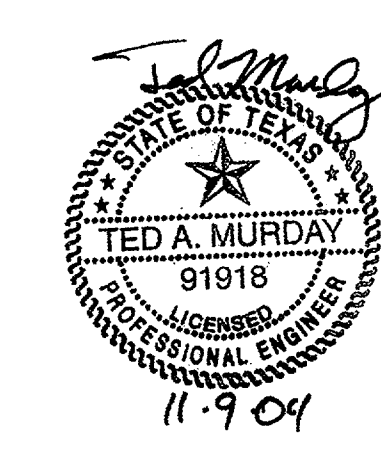

DEMOLITION PLAN