


CAUTION !!!
 Underground Telephone Cable.
 Contact Southwestern Bell
 Telephone Company Prior To
 Construction.

SUBDIVISION Exxon Station - Belt Line Rd. & Midway Rd.
 DESIGNED Martin E. Worrell DATE June 19, 1981
 WORRELL & ASSOCIATES, INC.
 R.O.W. APPROVED _____ DATE _____
 ENGINEER OF DESIGN - WATER UTILITIES DEPT.
 CONTRACT NO. _____

CITY OF ADDISON APPROVED
 FOR CONSTRUCTION
 BUILDING DEPARTMENT
 DATE 6-19-81
 CONTRACTOR IS HEREBY INSTRUCTED TO
 TAKE CARE IN MEETING OR EXCEEDING ALL
 REQUIREMENTS OF BOTH NATIONAL AND LOCAL CODES
 AND ORDINANCES APPLICABLE TO THE PROJECT.
 APPROVAL DOES NOT CONSTITUTE A WARRANTY
 OR STRUDED TO BELIEVE RESPONSIBILITY TO COMPLY
 VARIANCE TO SUCH CODES.

NOTE: All construction shall be in accordance with the specifications of the City of Addison, Texas.

BENCH MARK:
 "□" Cut on southeast corner
 concrete walk to building at
 # 15101 Midway Road.
 Elevation 614.84

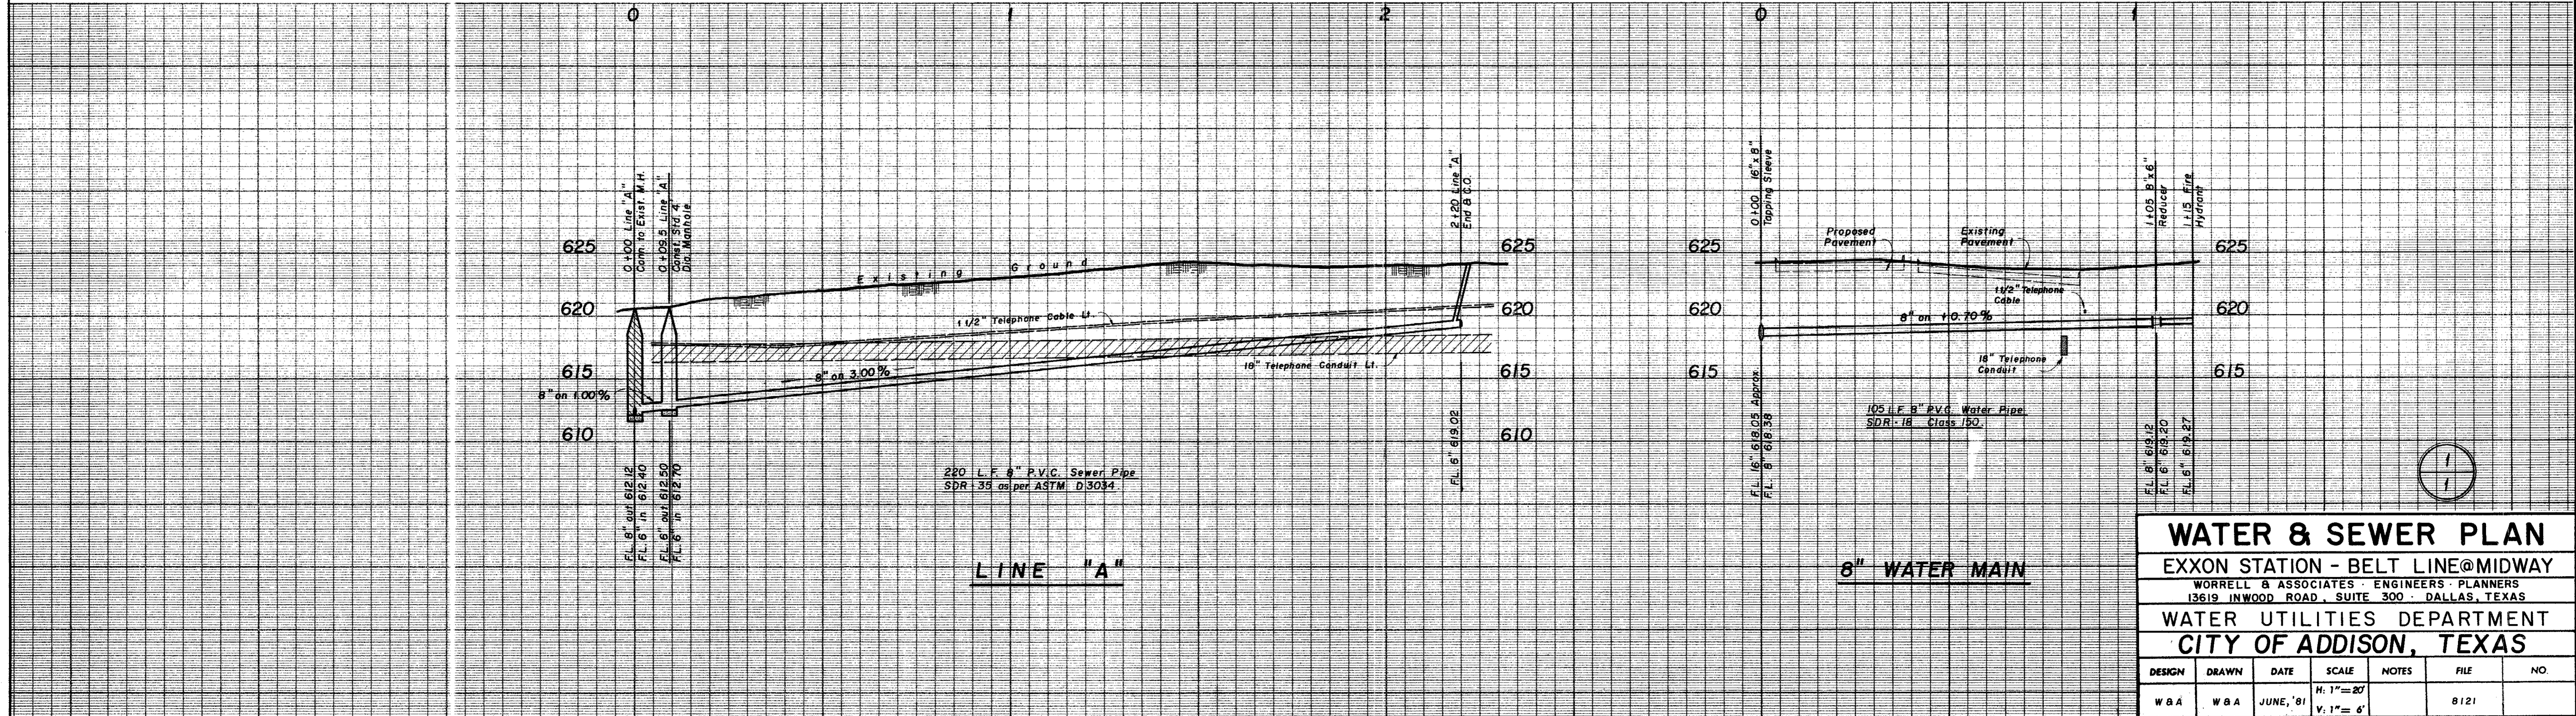

WATER & SEWER PLAN					
EXXON STATION - BELT LINE @ MIDWAY					
WORRELL & ASSOCIATES - ENGINEERS PLANNERS 13619 INWOOD ROAD, SUITE 300 - DALLAS, TEXAS					
WATER UTILITIES DEPARTMENT					
CITY OF ADDISON, TEXAS					
DESIGN	DRAWN	DATE	SCALE	NOTES	FILE NO.
W & A	W & A	JUNE, '81	H. 1" = 20' V. 1" = 6'		8121