


LEGEND

□	Bench Mark
G	Gas Line
—	Overhead Power
—	Guy Wire/Anchor
⊕	Fire Hydrant
SS	Sanitary Sewer Line
---	Property or Right Of Way Line
■	Traffic Pull Box
●	Pedestal Pole Foundation
628.97	Existing Spot Elevation

NOTE: ALL UNPAVED AREAS HAVE UNDERGROUND SPRINKLERS.
 THERE IS NO EVIDENCE ON PROPERTY SURVEYED OF EASEMENTS TO TEXAS POWER & LIGHT CO. RECORDED IN VOLUME 1313, PAGE 588 AND VOLUME 1910, PAGE 110, DEED RECORDS, DALLAS COUNTY, TEXAS.

B.M. 6 "□" Top of Curb At Center Radius North Side Of West Drive Into Fire Station, 4500 Block Of Belt Line Road.

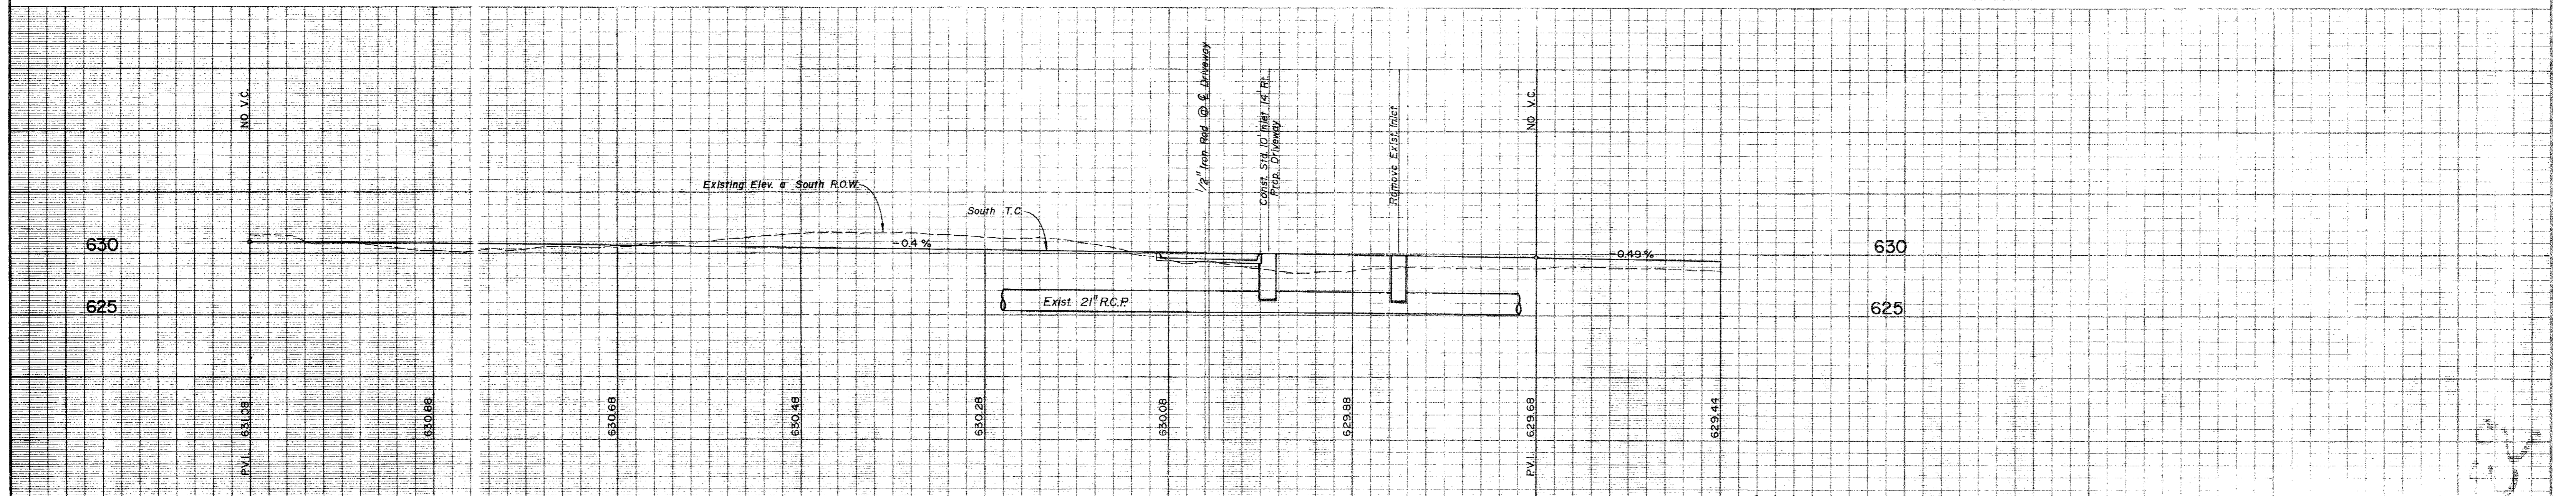

CITY OF ADDISON
ATCHAFALAYA RIVER CAFE
BELT LINE ROAD
 Rega & Associates Consulting Engineers

RWA
 CONSULTING ENGINEERING
 LAND SURVEYING

1255 N. Collins Blvd., Suite 107, Richardson, Texas 75080
 972.382.8833

DESIGN	DRAWN	DATE	SCALE	NOTES	FILE	NO.
L.R.R.	M.R.R.	12-28-09	1" = 20' H 1" = 6' V			