


Beltway Office Park Tract III
Vol. 77086 Pg. 0026

20' UTILITY EASEMENT
VOL. 77086 PG. 0026

N 89°57'00" W 140.00'

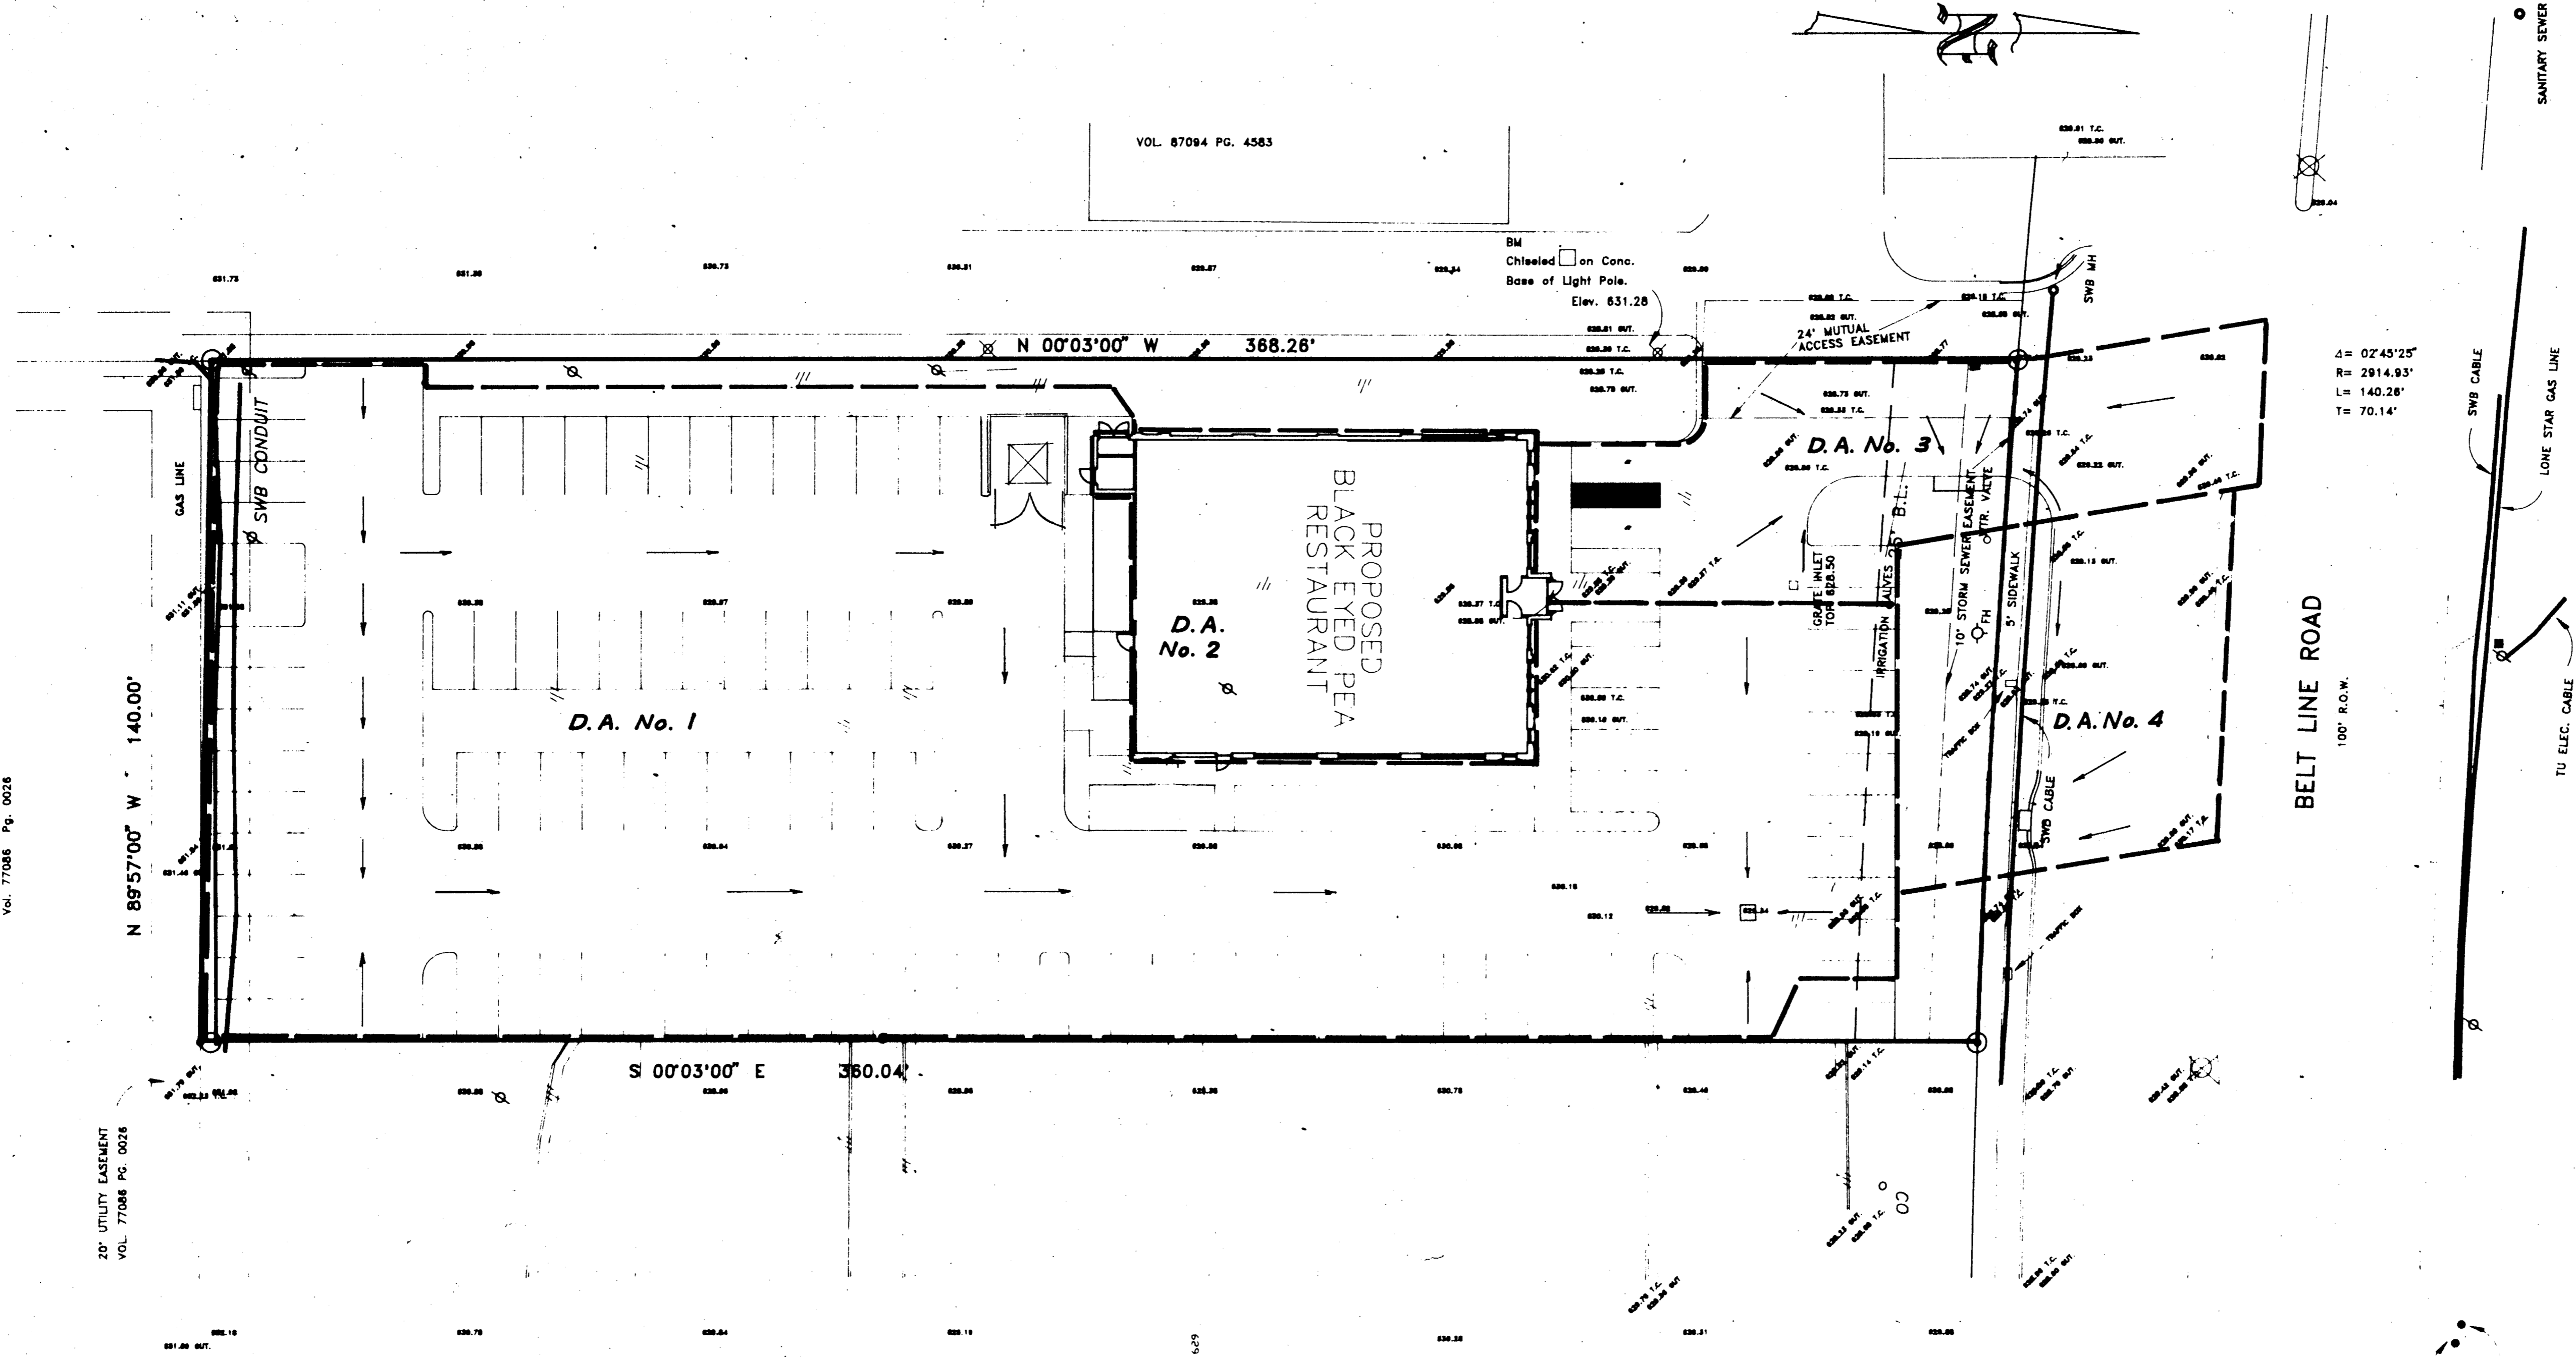

D = 02'45"25"
R = 2914.93'
L = 140.26'
T = 70.14'

BELT LINE ROAD
100' R.O.W.

DRAINAGE COMPUTATIONS				
D. A. No.	Runoff "c"	I ₁₀₀ in./hr.	Area (Acres)	Q ₁₀₀ c.f.s.
1	0.9	10.2	0.85	7.8
2	0.9	10.2	0.12	1.1
3	0.9	10.2	0.13	1.2
4	0.9	10.2	0.11	1.0

* Time of Concentration = 10 Min.



David A. Vilbig
6/17/91

DRAINAGE AREA MAP						
BLACK EYED PEA RESTAURANT						
ADDISON, TEXAS						
VILBIG & ASSOCIATES, INC. - CONSULTING ENGINEERS & SURVEYORS						
DESIGN	DRAWN	DATE	SCALE	NOTES	FILE	NO.
C.A.D.		6/17/91	1"=20'			C-3