
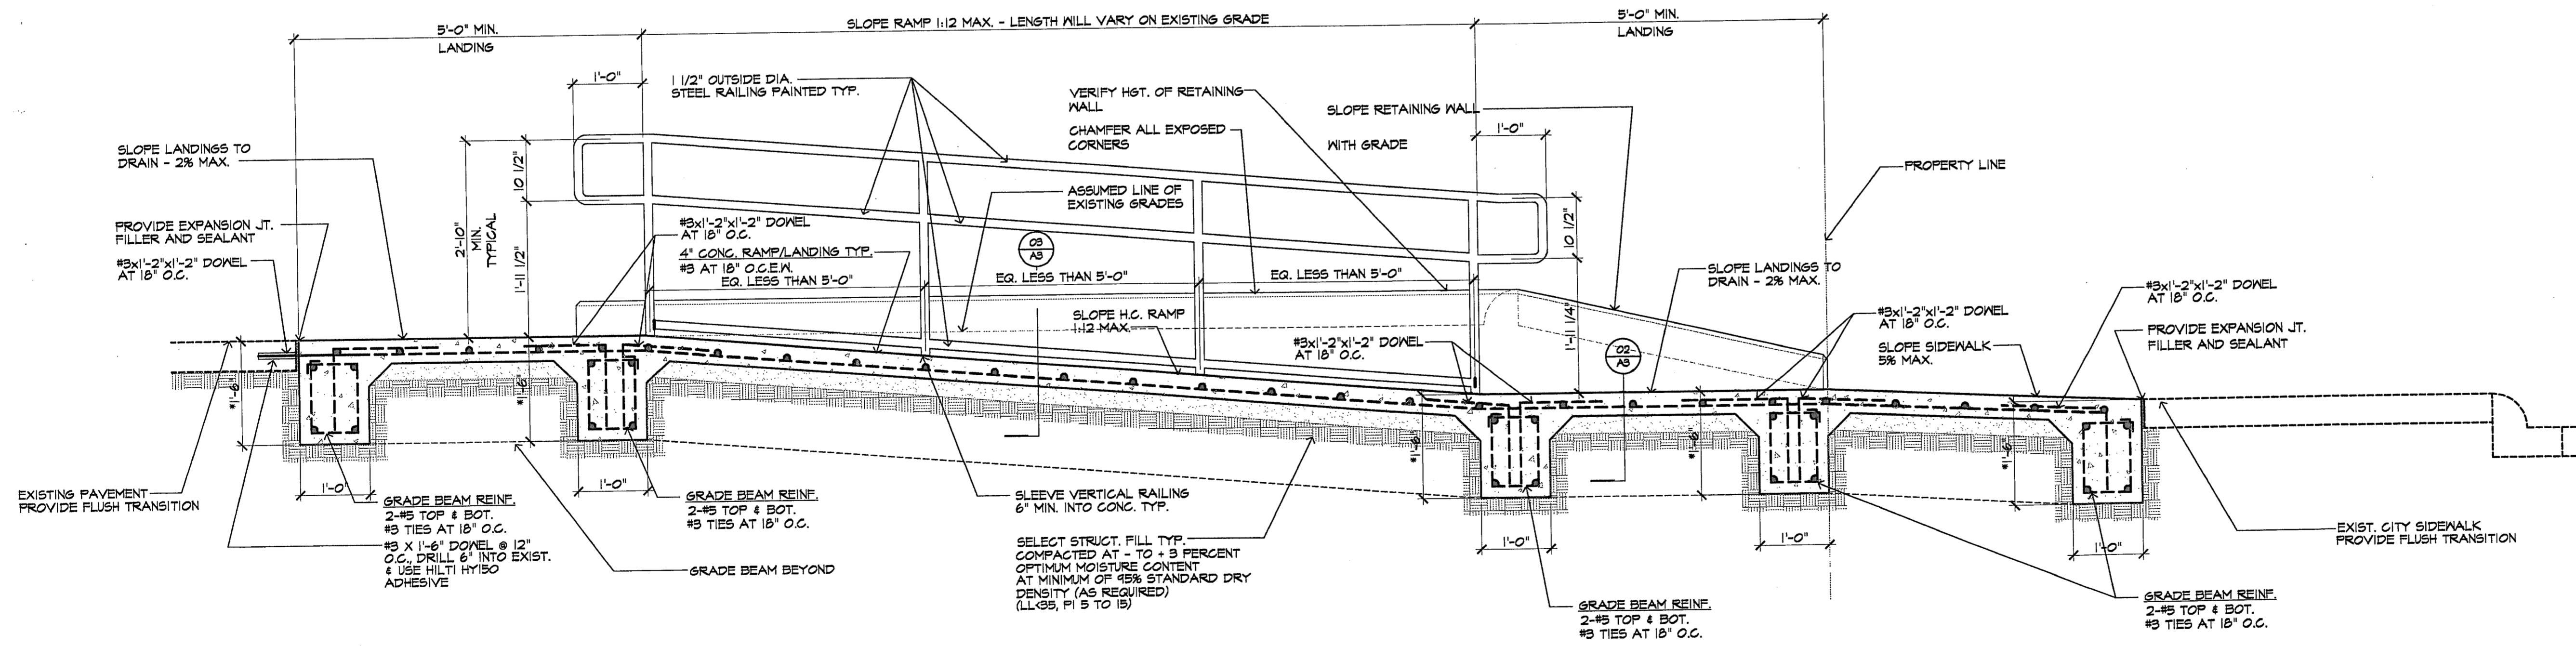


lester j young, architect
 6304 royal lane
 dallas, texas 75230
 214.455.7878

No.	Date	Revision
1	11.19.12	Revision

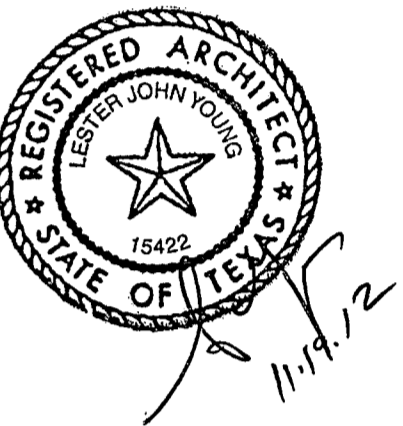

*BEAM DEPTH 1'-6" BELOW RAMP OR GRADE WHICHEVER IS DEEPER

01 HANDICAP RAMP SECTION
 A4 SCALE: 3/4" = 1'-0"

Accessibility Improvements for
ADDISON MARKET
 4530 Beltline Road Addison, Texas

SECTION

Project 1203
 Date 10.22.12
 Drawn by LY
 Checked by LY

Drawing Number
A4