
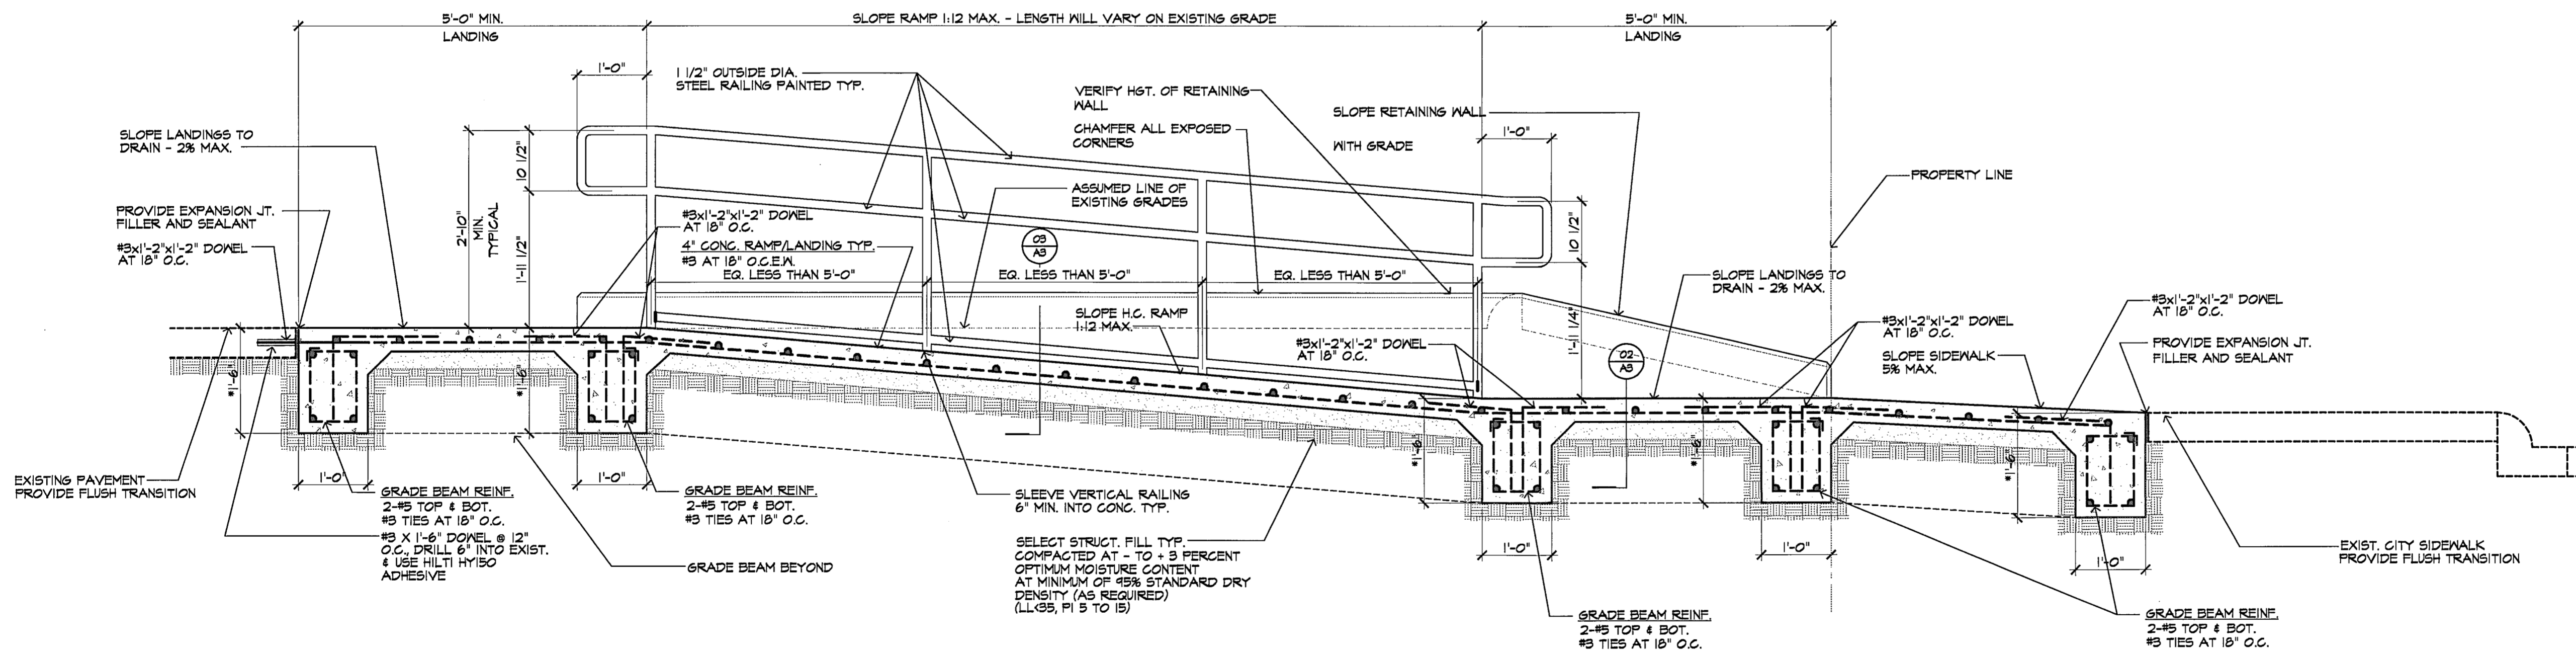


lester j young, architect
 6304 royal lane
 dallas, texas 75230
 214.455.7878

No.	Date	Revision
1	11.19.12	Revision

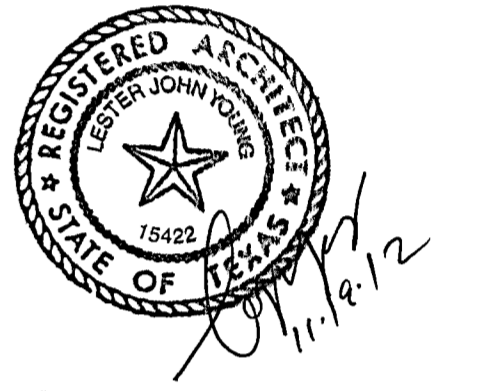

*BEAM DEPTH 1'-6\"/>

△ a1 HANDICAP RAMP SECTION
 SCALE: 3/4\"/>

Accessibility Improvements for
ADDISON MARKET
 4530 Beltline Road Addison, Texas

SECTION

Project 1203
 Date 10.22.12
 Drawn by LY
 Checked by LY

Drawing Number

A4