

RESERVOIR

MATCHLINE A

PUMP ROOM

CONTROL BUILDING

SWITCHGEAR BUILDING


METER VAULT

GENERAL NOTES:

1. CONTRACTOR TO LOCATE ALL UNDERGROUND UTILITIES BEFORE BEGINNING CONSTRUCTION AND NOTIFY OWNER OF ANY SUBSEQUENT CONFLICTS. REF. CIVIL DRAWINGS.
2. CONTRACTOR TO FIELD VERIFY LOCATION OF ALL EXISTING AND PROPOSED SITE ELEMENTS AND REPORT ANY DISCREPANCIES TO OWNER.
3. SURVEY INFORMATION PROVIDED BY SURVCON, INC. DATED 9/18/83 JOB NO. 617-130
4. DO NOT SCALE DRAWINGS
5. PROPOSED DRAIN LINE SHOWN FOR INFORMATION ONLY REFER TO ENGINEERING DOCUMENTS FOR EXACT LOCATION - ALL DRAWINGS TYP
6. WALK LAYOUT MUST BE APPROVED BY OWNER BEFORE POILING

LEGEND

- ☐ TRAFFIC BOX
- ☐ TRAFFIC BOX (ABOVE GROUND)
- ⊙ CONCRETE PAD + WATER VALVES
- ⊙ GAS
- ⊙ BUS STOP
- PROPERTY LINE
- N.I.C. NOT IN CONTRACT
- CENTER LINE
- TYP TYPICAL
- MIN. MINIMUM
- ⊙ EXISTING TREE
- ⊙ P.O.B. POINT OF BEGINNING
- ⊙ TRAFFIC LIGHT
- ⊙ WATER METER
- F.O.C. FACE OF CURB
- ⊙ EXISTING GRADE
- ⊙ PROPOSED GRADE
- T.O.C. TOP OF CURB
- B.O.C. BOTTOM OF CURB
- H.P. HIGH POINT
- + SPOT ELEVATION
- ⊙ PROPOSED INLET
- ⋯ PROPOSED DRAIN LINE
- MANHOLE
- POWER POLE
- POWER LINES
- ☐ UTILITY BOX
- ELECTRIC RIVER
- L.P. LOW POINT

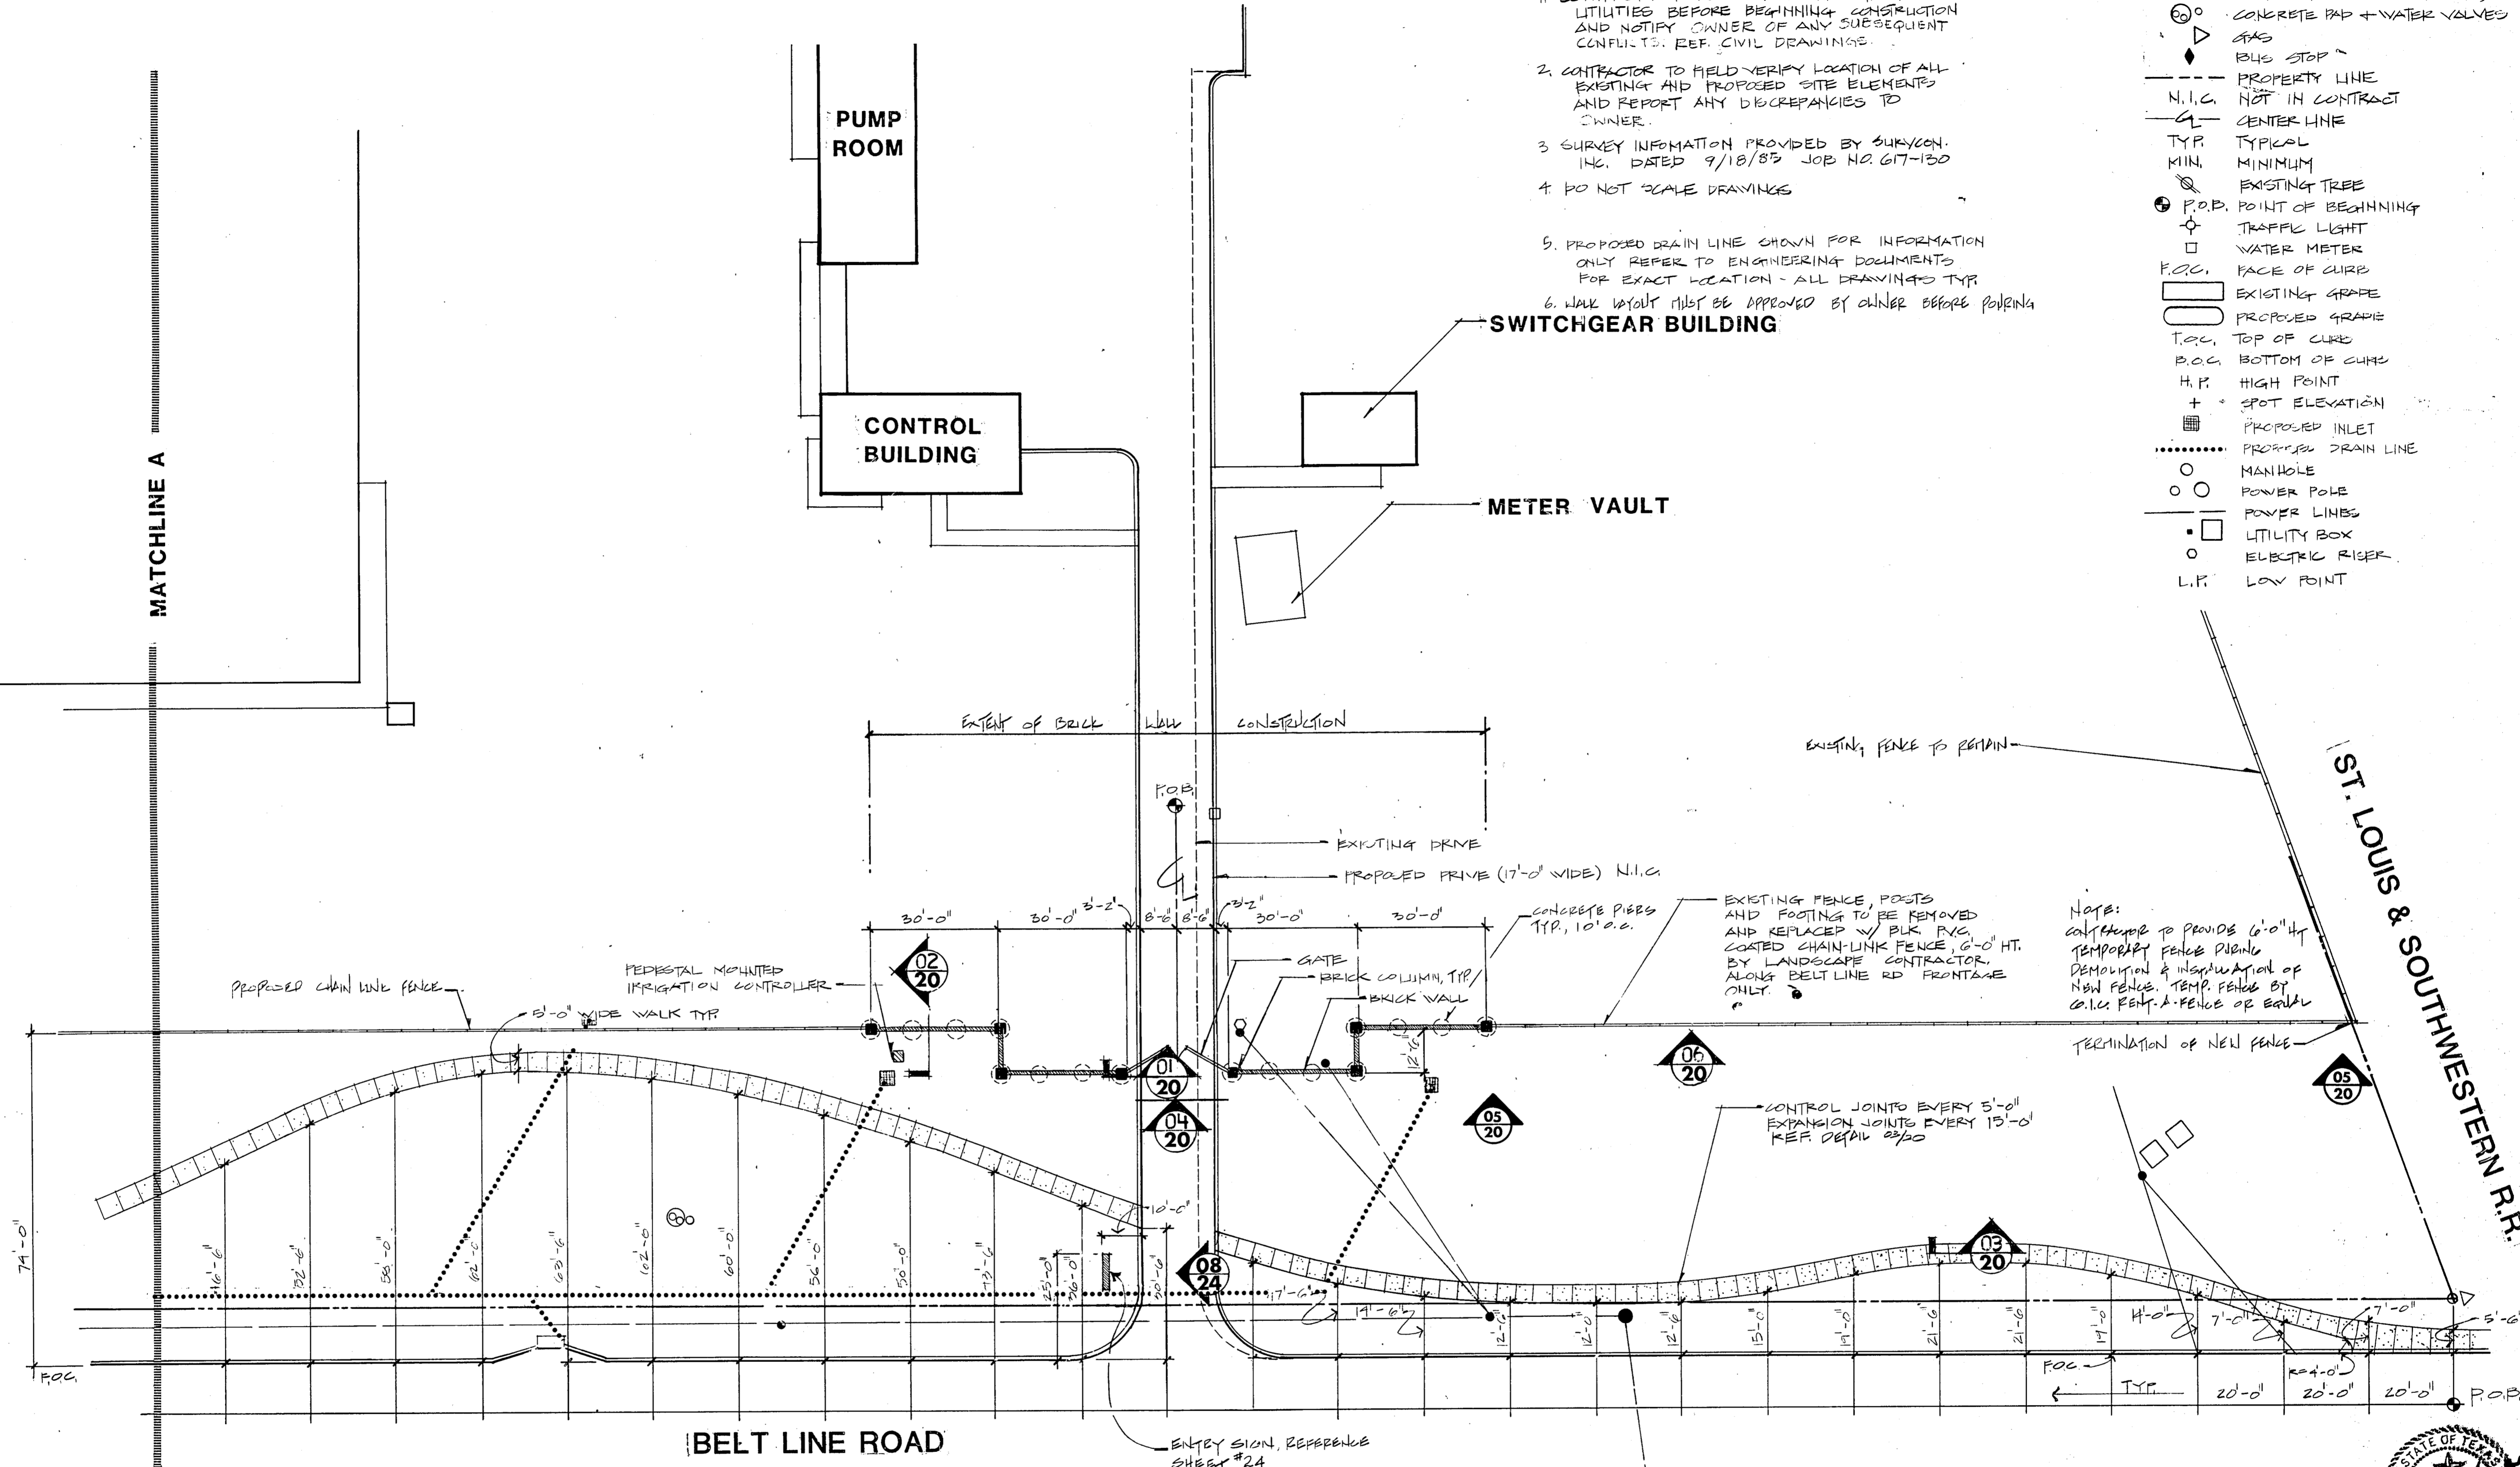


NOTE:
 CONTRACTOR TO PROVIDE 6'-0" HT. TEMPORARY FENCE PRIOR TO DEMOLITION & INSTALLATION OF NEW FENCE. TEMP. FENCE BY C.I.C. FENCE & FENCE OR EQUIV.

LAYOUT PLAN
 SCALE: 1"=20'-0"

1. MONUMENT SIGN MUST SET BACK 20' MIN FROM PUBLIC R.O.W. SIGN PERMIT MUST BE PROCURED PREVIOUS TO INSTALLATION OF MONUMENT. (450 2821)

LINDA TYCHER & ASSOCIATES landscape architecture
 11413 N. CENTRAL EXPRESSWAY, SUITE 101
 DALLAS, TEXAS 75244 PHONE 750-1210

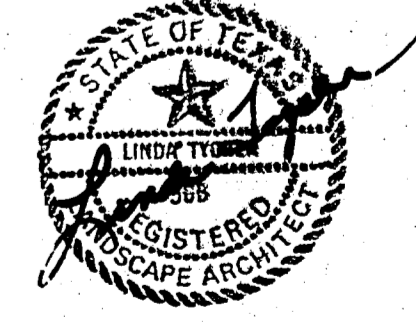

NO.	DATE	REVISION	APPROVED
BELTWOOD RESERVOIR EXPANSION			
LAYOUT/WALK, WALL, & FENCE			
DALLAS WATER UTILITIES			
CITY OF DALLAS, TEXAS			
TurnerCollieBraden Inc			
DESIGN	CONTRACT NO.	89-79	SHEET NO.
DRAWN	FILE NO.	630 Q 700 F	12
CHECKED			OF 44
DATE			

12
44