



**NOTE**  
 1. REF 12/41 FOR GENERAL NOTES AND LEGEND  
 2. WALL WALK MUST BE APPROVED BY OWNER BEFORE POURING

RESERVOIR

MATCHLINE A

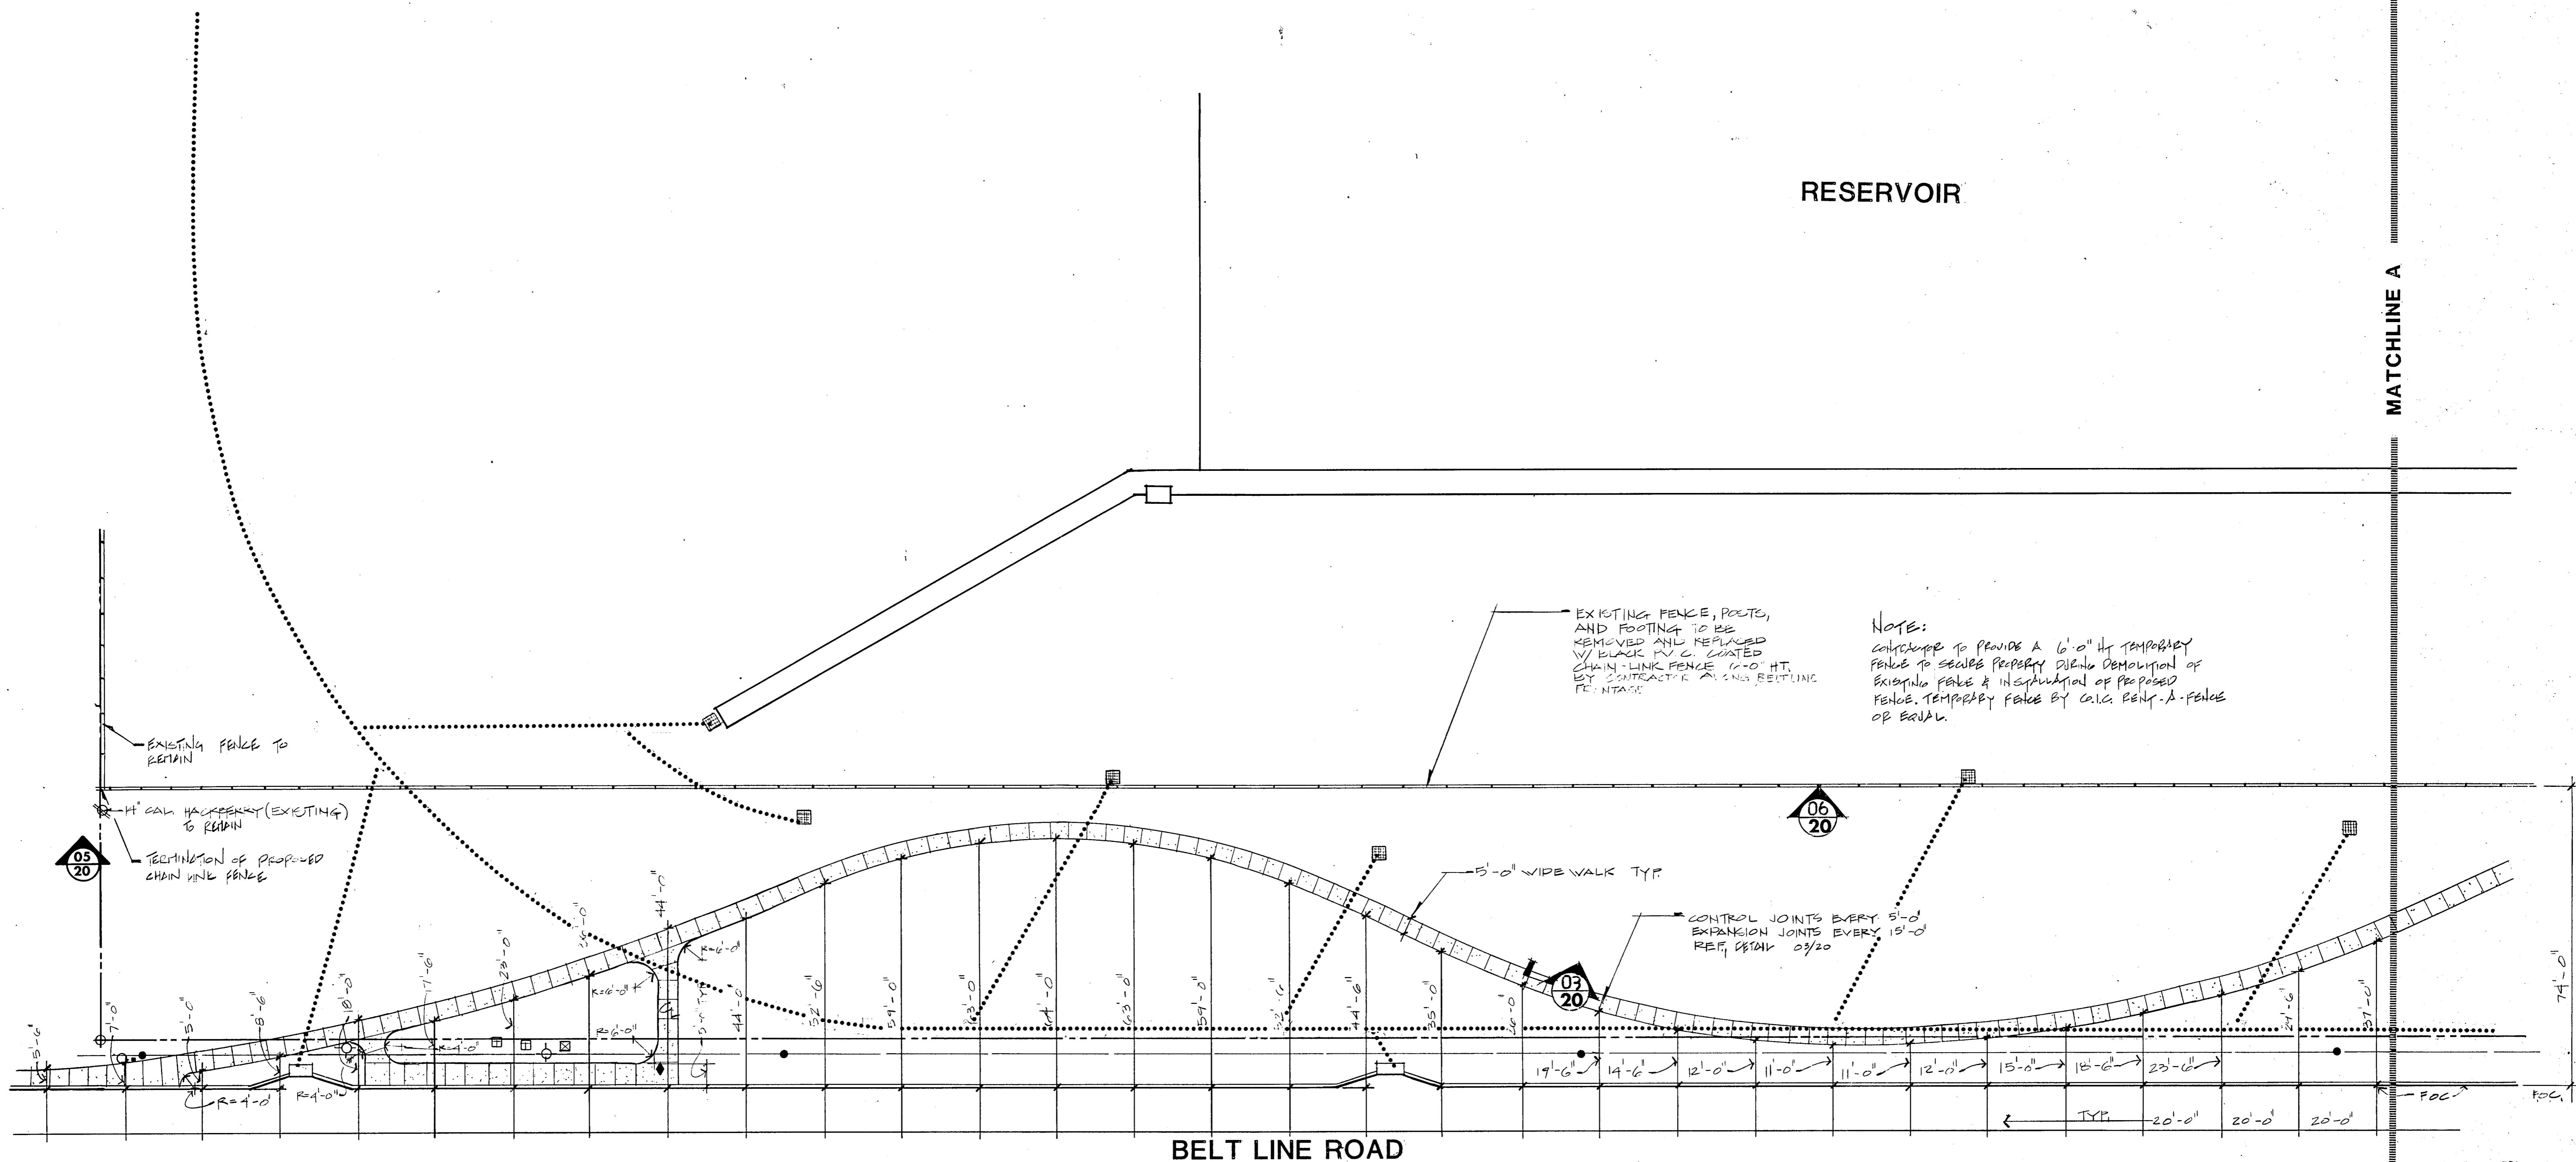

**LAYOUT PLAN**  
 SCALE: 1"=20'-0"

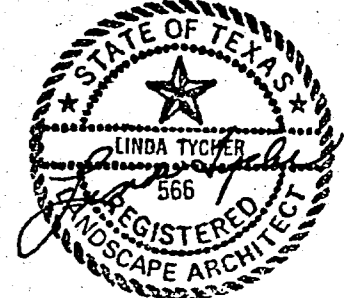

13  
44

|  |      |              |             |
|--|------|--------------|-------------|
| NO.  | DATE | REVISION     | APPROVED    |
| <b>BELTWOOD RESERVOIR EXPANSION</b>                    |      |              |             |
| <b>LAYOUT/WALK, WALL, &amp; FENCE</b>                  |      |              |             |
| <b>DALLAS WATER UTILITIES</b><br>CITY OF DALLAS, TEXAS |      |              |             |
| <b>Turner Collier &amp; Braden Inc.</b>                |      |              |             |
| DESIGN   |      | CONTRACT NO. | 89-79       |
| DRAWN  |      | FILE NO.     | 630 Q 700 F |
| TRACED   |      | SHEET NO.    | 13          |
| CHECKED  |      | OF           | 44          |
| DATE   |      |              |             |

LINDA TYLER landscape architecture  
 & ASSOCIATES  
 11333 CENTRAL EXPRESSWAY, SUITE 101  
 DALLAS, TEXAS 75244 PHONE 754 1210