

NOTES:

1. UNDERGROUND UTILITIES TO BE FINISHED BEFORE CONSTRUCTION.
2. STEEL EDGING LOCATED BETWEEN ALL PLANTING BEDS & LAWN AREAS.
3. REF. 17 OF 44 FOR PLANT SCHEDULE.
4. REF. SHEET 17 OF 44, DETAIL B FOR TREE STAKING DETAIL.

RESERVOIR

MATCHLINE A

PUMP ROOM

CONTROL BUILDING



SWITCHGEAR BUILDING

METER VAULT

ST. LOUIS & SOUTHWESTERN R.R.

BELT LINE ROAD

PLANTING PLAN
SCALE: 1"=20'-0"

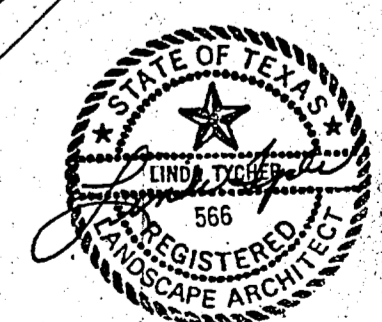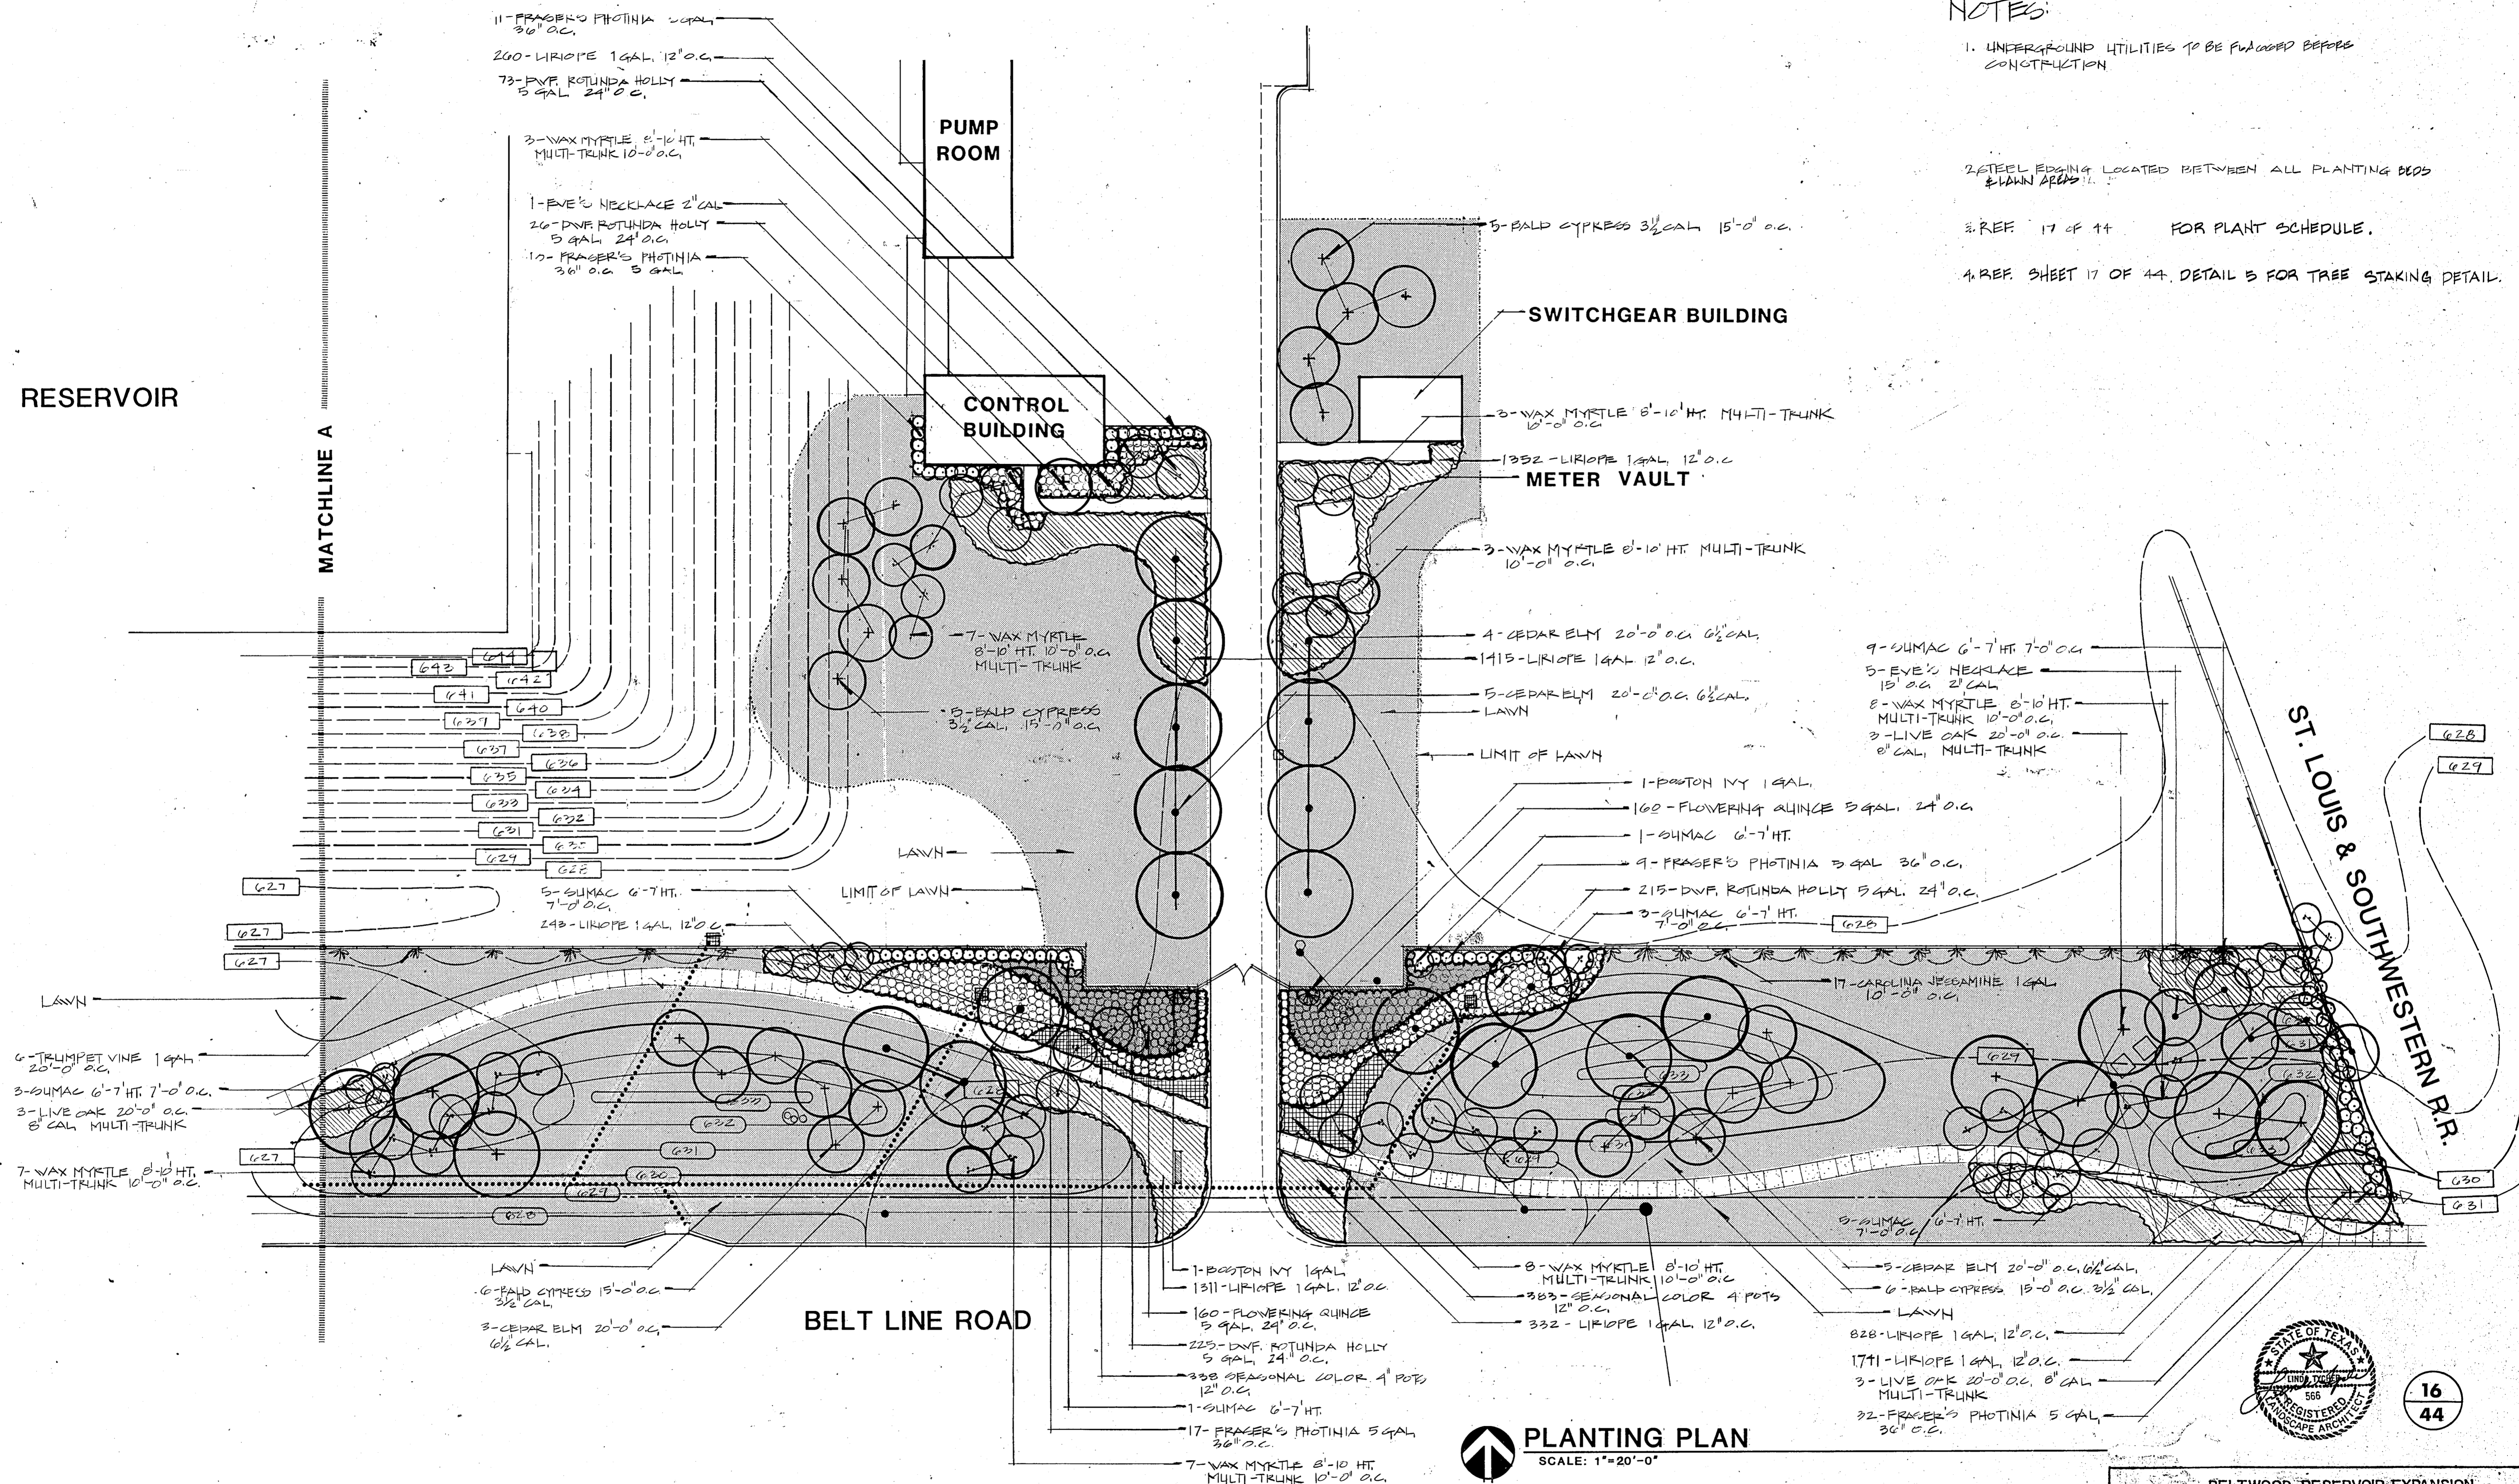

16
44

BELTWOOD RESERVOIR EXPANSION		
PLANTING PLAN		
DALLAS WATER UTILITIES CITY OF DALLAS, TEXAS		
Turner Collie & Braden Inc.		
DESIGN	CONTRACT NO.	SHEET NO.
DRAWN	89-79	16
TRACED	FILE NO.	OF 44
CHECKED	630 Q 700 F	
DATE		

LINDA TYCHER & ASSOCIATES landscape architecture
11111 W. LBJ EXPANSSION, SUITE 101
DALLAS, TEXAS 75241 TEL: 972-251-1210