

- 1 2"x2"x8' CONSTRUCTION GRADE CEILING STAKES, STRAIGHT SOUND
- 2 #9 GALVANIZED GUY WIRE
- 3 2 PLY PAPER WRAPPING HOSE INSIDE DIA. OF NOT LESS THAN 1/2" TO ENCASE WIRE
- 4 ROOTBALL GROWN AT FINISH GRADE
- 5 2" SAUCE
- 6 REMOVE TOP 1/3 BURLAP
- 7 APPROVED PAVING

**TREE STAKING DETAIL**

N.T.S.


BOTANICAL NAME	COMMON NAME	QTY.	SIZE	MINIMUM HT. AND SPREAD	REMARKS
<b>TREES:</b>					
QUERCUS VIRGINIANA	LIVE OAK	19	8" CAL	18' HT. MIN.	BRANCHING AT 6', MULTI-TRUNK, 3 TRUNK MIN.
ULMUS CRASSIFOLIA	CEDAR ELM	26	6" CAL	15' HT. MIN.	BRANCHING AT 6', SINGLE STRAIGHT TRUNK
TAXODIUM DISTICHUM	BALD CYPRESS	32	3 1/2" CAL	10' HT. MIN.	SINGLE STRAIGHT TRUNK, MATCHED
SOPHORA AFFINIS	EVE'S NECKLACE	17	2" CAL		
MYRTICA CERIFERA	WAX MYRTLE	65	8'-10' HT.	3' DP. MIN.	TREE FORM, BRANCHING AT 3', MULTI-TRUNK, 3 TRUNK MIN., STAKE 4' GUY
<b>SHRUBS:</b>					
PHOTINIA FRASERI	FRASER'S PHOTINIA	109	5 GAL.	30" HT. MIN.	CONTAINER GROWN, FULL PLANT
RHUS LANCEOLATA	FRANKIE FLAME-LEAF SUMAC	47	6'-7' HT.		PLANT 36" O.C., 3 GAMES MIN. PER PLANT, PLANT 7'-0" O.C.
CHAENOMELES SPECIOSA	FLOWERING QUINCE	285	5 GAL.	20" HT. MIN.	CONTAINER GROWN, FULL PLANT
ILEX CORNUTA 'ROTUNDA'	ROTUNDA HOLLY	779	5 GAL.	20" HT. MIN.	SPACE 24" O.C., CONTAINER GROWN, FULL PLANT, SPACE 24" O.C.
<b>VINES:</b>					
GAELSEMIUM TEMPERVIRENS	CAROLINA JESSAMINE	4	1 GAL.		CONTAINER GROWN, FULL PLANT MIN. 4 RUNNERS 24" LONG, WIRE TO FENCE
CAMPIS RADICANS 'MADAME GALEN'	TRUMPET VINE	15	1 GAL.		CONTAINER GROWN, FULL PLANT, MIN. 3 RUNNERS 30" LONG, WIRE TO FENCE
PARTHENOCISSUS TRICUSPIDATA	BRETON IVY	1	1 GAL.		CONTAINER GROWN, FULL PLANT, MIN. 3 RUNNERS 30" LONG, STAKED PLANTS
<b>GROUND COVER:</b>					
LIRIOPE MUSCARI	GREEN LIRIOPE	14586	1 GAL.	8" DP. MIN.	FULL PLANT, FOLIAGE TO COVER TOP OF CONTAINER, PLANT 12" O.C.
<b>OTHER:</b>					
CYNODON SPP. COMMON	COMMON BERBERUDA	721	4" POTE		HYDROMULCH LAWN AREAS TO BE SELECTED BY LANDSCAPE ARCHITECT
<b>SEASONAL COLOR</b>					

NOTE: PLANT LIST IS AN AID TO BIDDERS ONLY. VERIFY ALL QUANTITIES ON PLAN.

**NOTES:**

1. UNDERGROUND UTILITIES TO BE FLAGGED BEFORE CONSTRUCTION REF. CIVIL DRAWINGS FOR LOCATION.
2. STEEL EDGING LOCATED BETWEEN ALL PLANTING BEDS AND LAWN AREAS

**RESERVOIR**

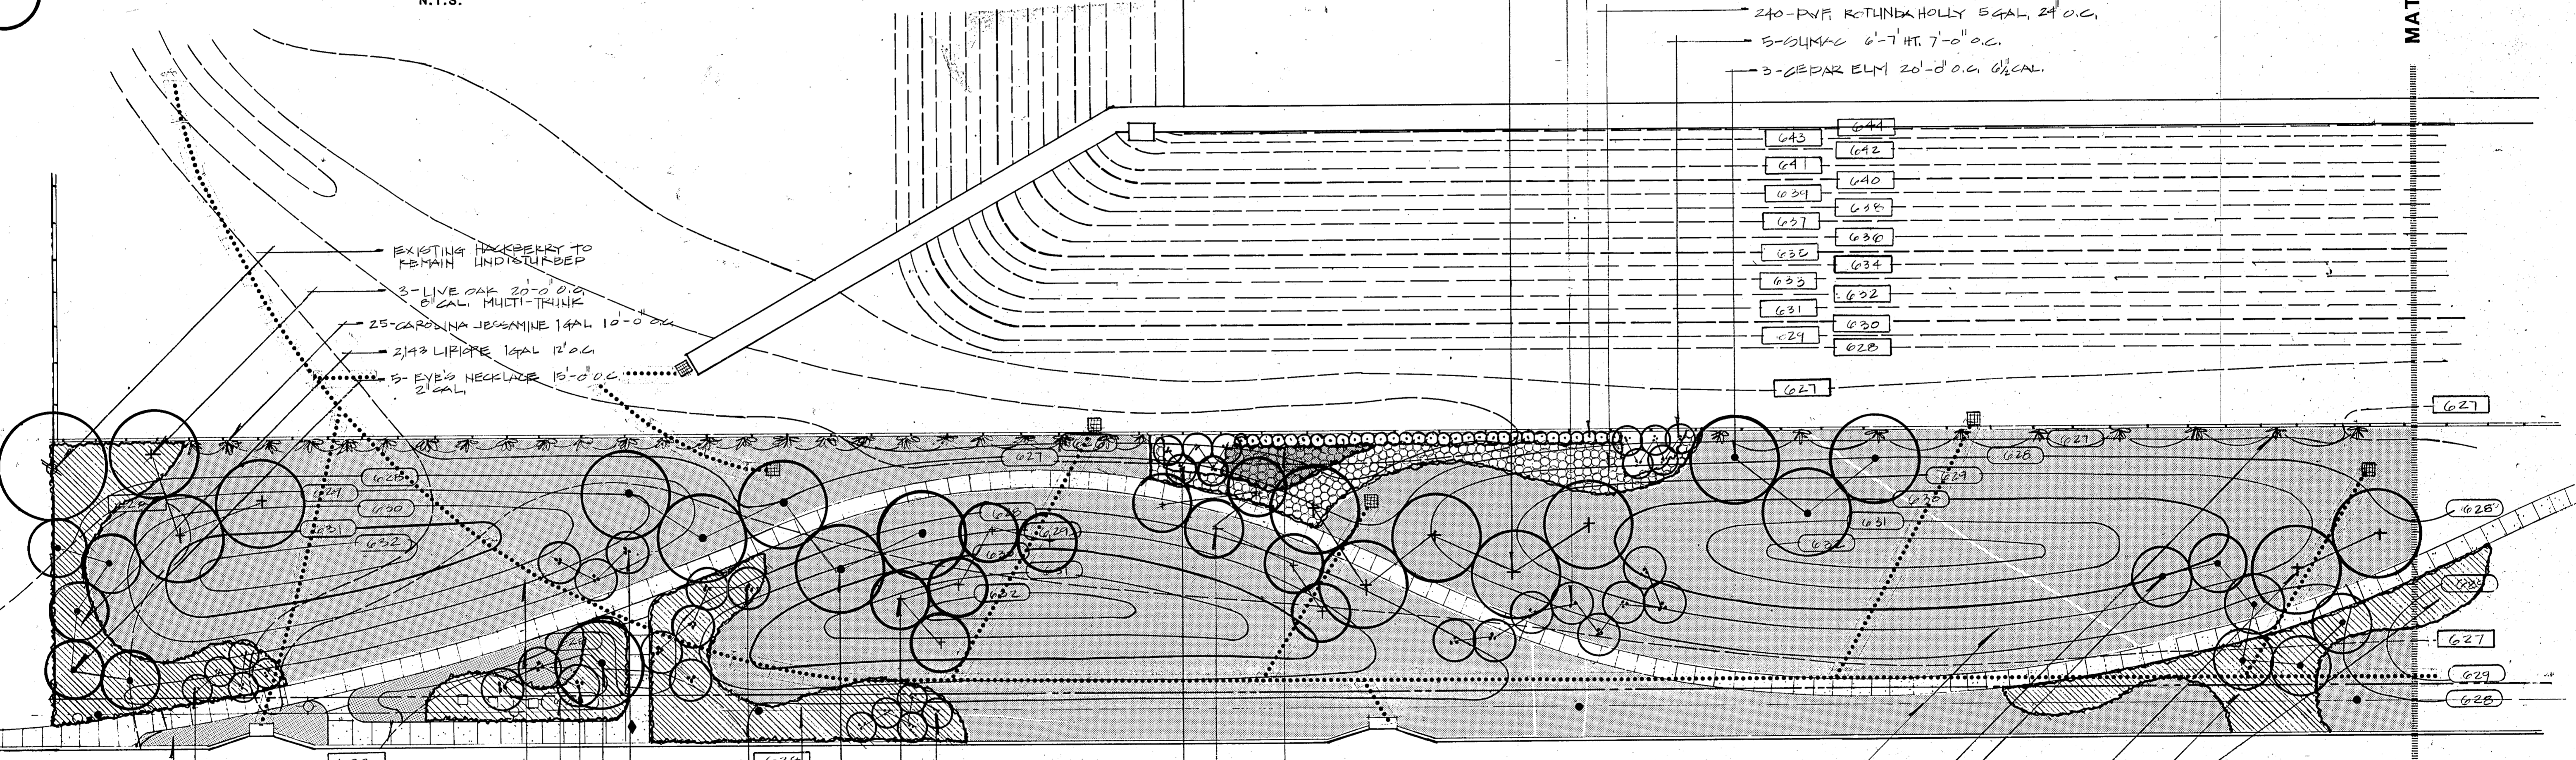

**BELT LINE ROAD**

**PLANTING PLAN**  
SCALE: 1"=20'-0"



BELTWOOD RESERVOIR EXPANSION

**PLANTING PLAN**

DALLAS WATER UTILITIES  
CITY OF DALLAS, TEXAS

Turner Collier & Braden Inc.

DESIGN	CONTRACT NO.	89-79	SHEET NO.
DRAWN	FILE NO.	630 Q 700 F	17
TRACED			OF 44
CHECKED			
DATE			

LINDA TYCHER  
& ASSOCIATES  
landscape architecture  
2425 CENTRAL EXP. #200  
DALLAS, TEXAS 75201 (972) 790-2200

17  
44