



NOTE:  
FOR REINFORCING STEEL DETAILS  
SEE SHEET 35.

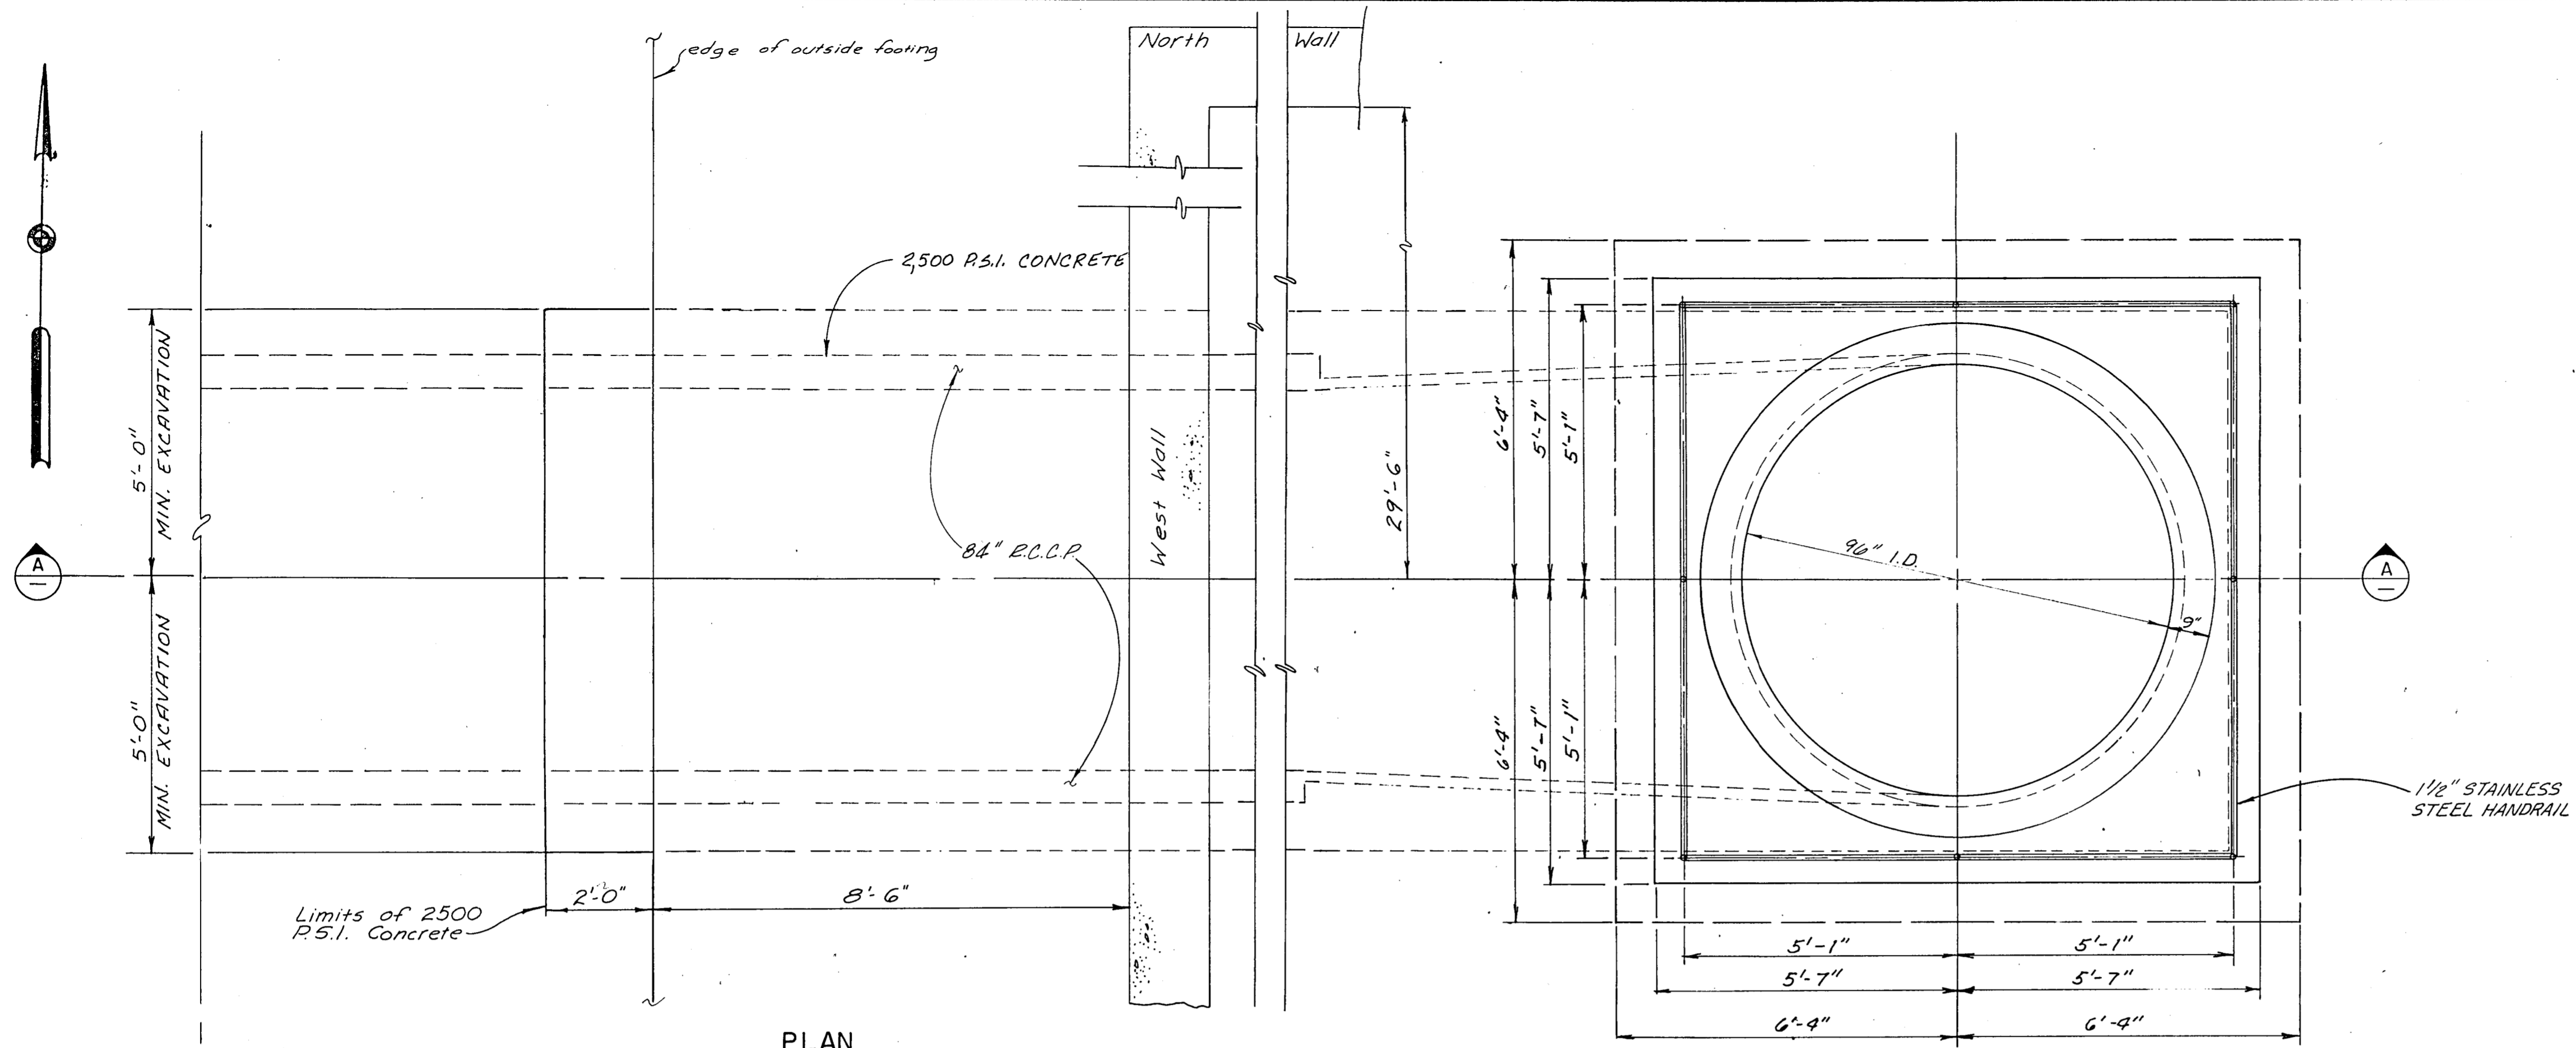


PLAN  
RESERVOIR INLET  
SCALE: 1/2" = 1'-0"

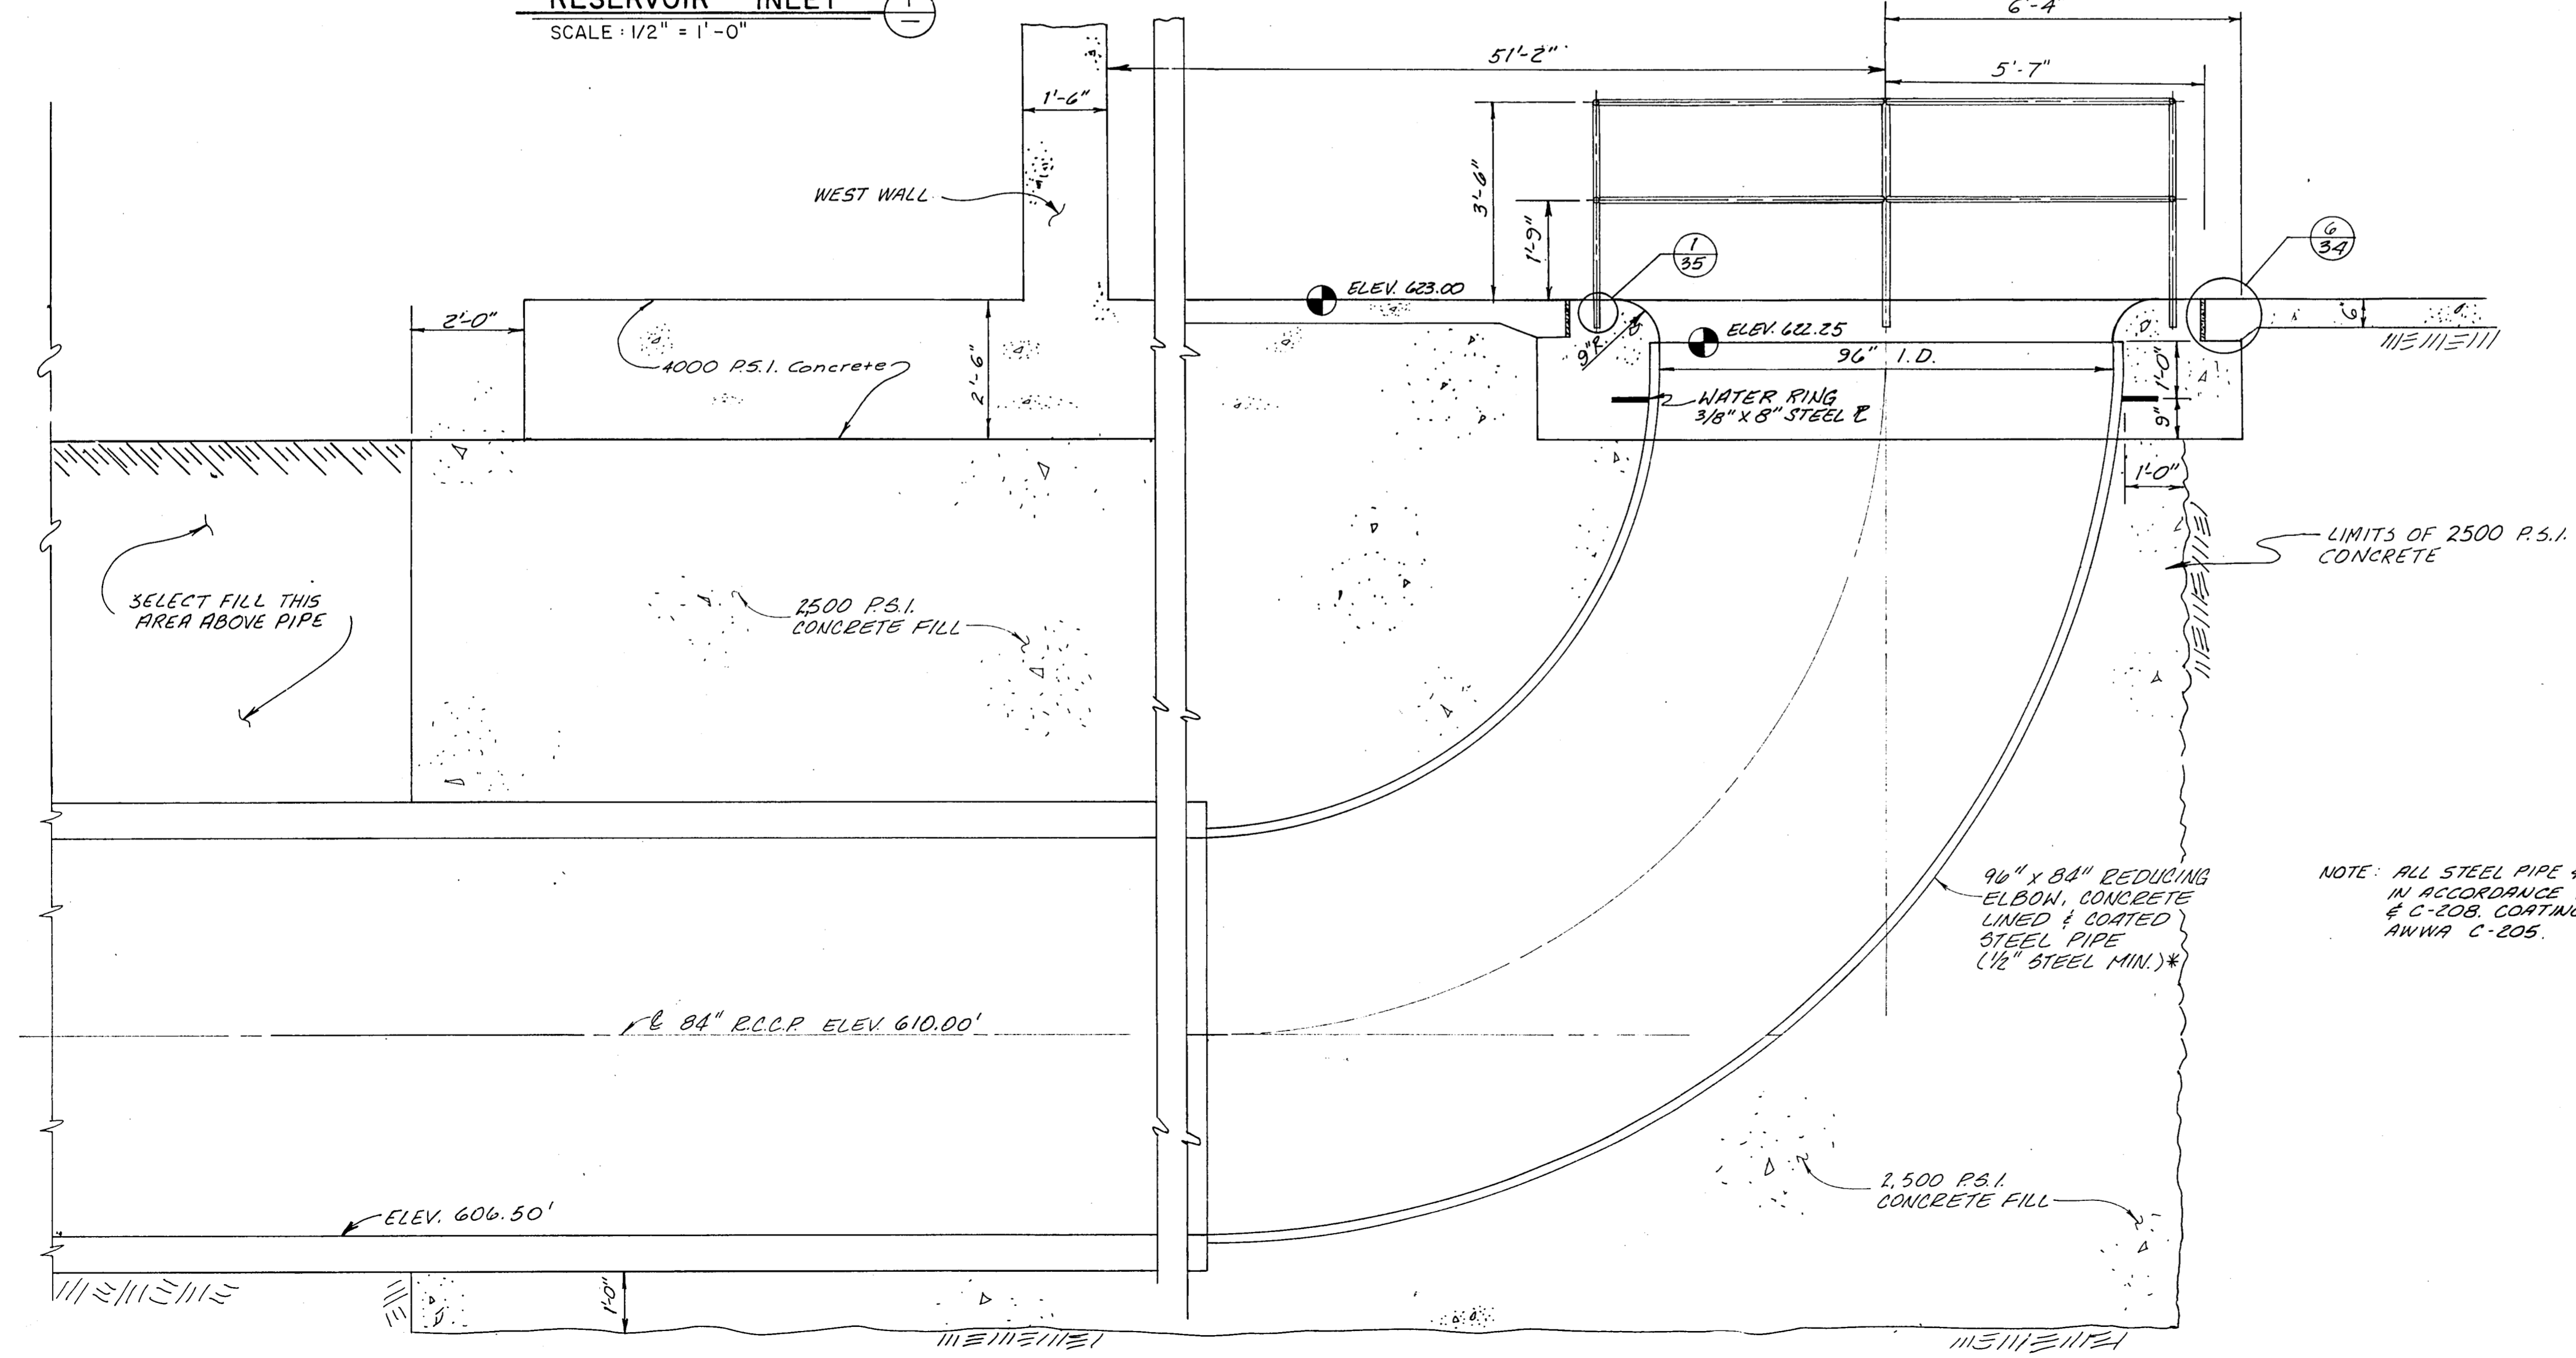

SECTION  
SCALE: 1/2" = 1'-0"

NOTE: ALL STEEL PIPE & FITTINGS TO BE IN ACCORDANCE WITH AWWA C-200 & C-208. COATING TO BE PER AWWA C-205.

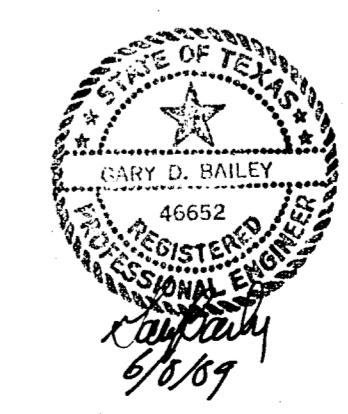

NO.	DATE	REVISION	APPROVED
BELTWOOD RESERVOIR EXPANSION			
RESERVOIR - 84" Ø INLET CONNECTION			
DALLAS WATER UTILITIES CITY OF DALLAS, TEXAS			
TurnerCollie & Braden Inc.			
DESIGN	F.R.W.	CONTRACT NO.	89-79
DRAWN	C.A.	FILE NO.	630 Q 700 F
TRACED			
CHECKED			
DATE	5/89		
		SHEET NO.	36
		OF	44