


PLAN
RESERVOIR OUTLET


SCALE: 1/2" = 1'-0"

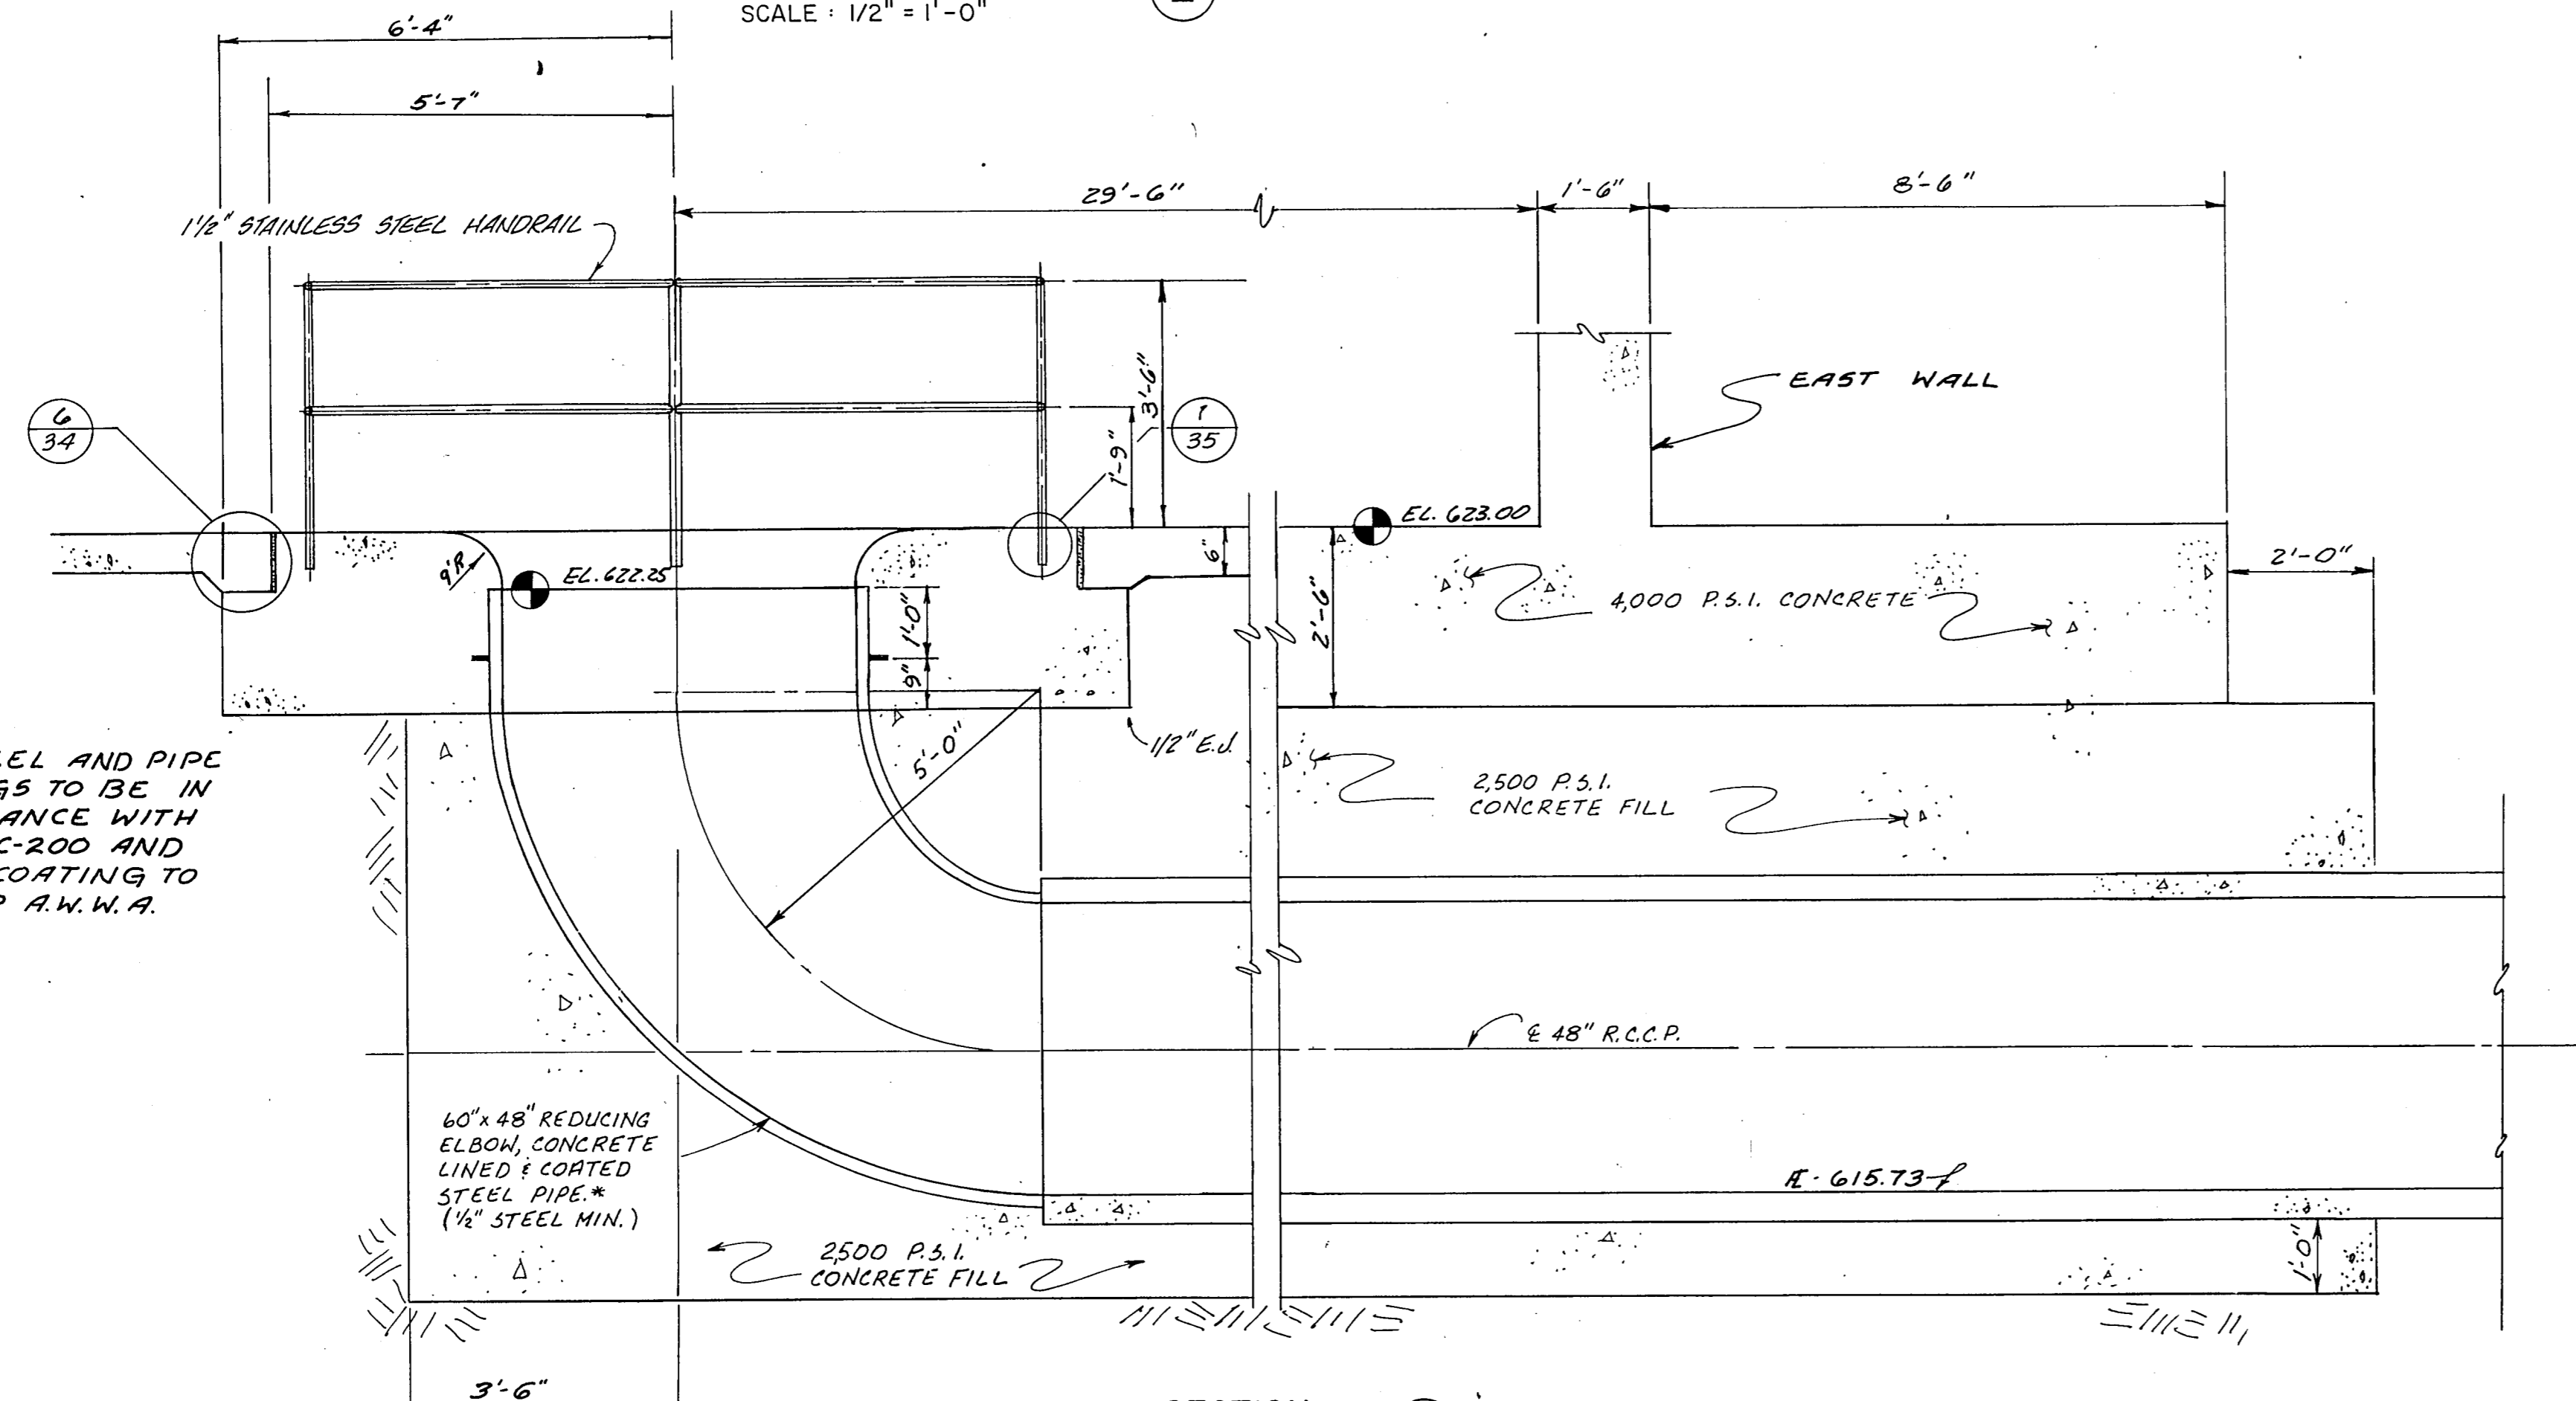

SECTION

SCALE: 1/2" = 1'-0"

* NOTE: ALL STEEL AND PIPE FITTINGS TO BE IN ACCORDANCE WITH A.W.W.A. C-200 AND C-208. COATING TO BE PER A.W.W.A. C-205.

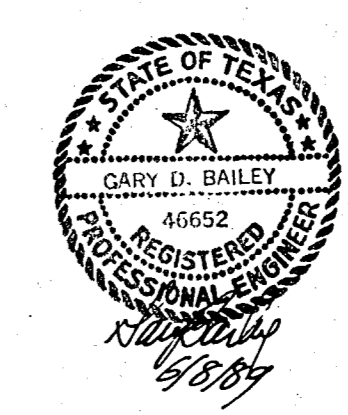

NO.	DATE	REVISION	APPROVED
BELTWOOD RESERVOIR EXPANSION			
RESERVOIR - 48" Ø OUTLET CONNECTION			
DALLAS WATER UTILITIES CITY OF DALLAS, TEXAS			
TurnerCollie & Braden Inc.			
DESIGN	FRW	CONTRACT NO.	89-79
DRAWN	C.A.	FILE NO.	630 Q 700 F
TRACED			
CHECKED			
DATE	5/89		
			SHEET 37 OF 44