



PLAN  
RESERVOIR OUTLET  
SCALE: 1/2" = 1'-0"

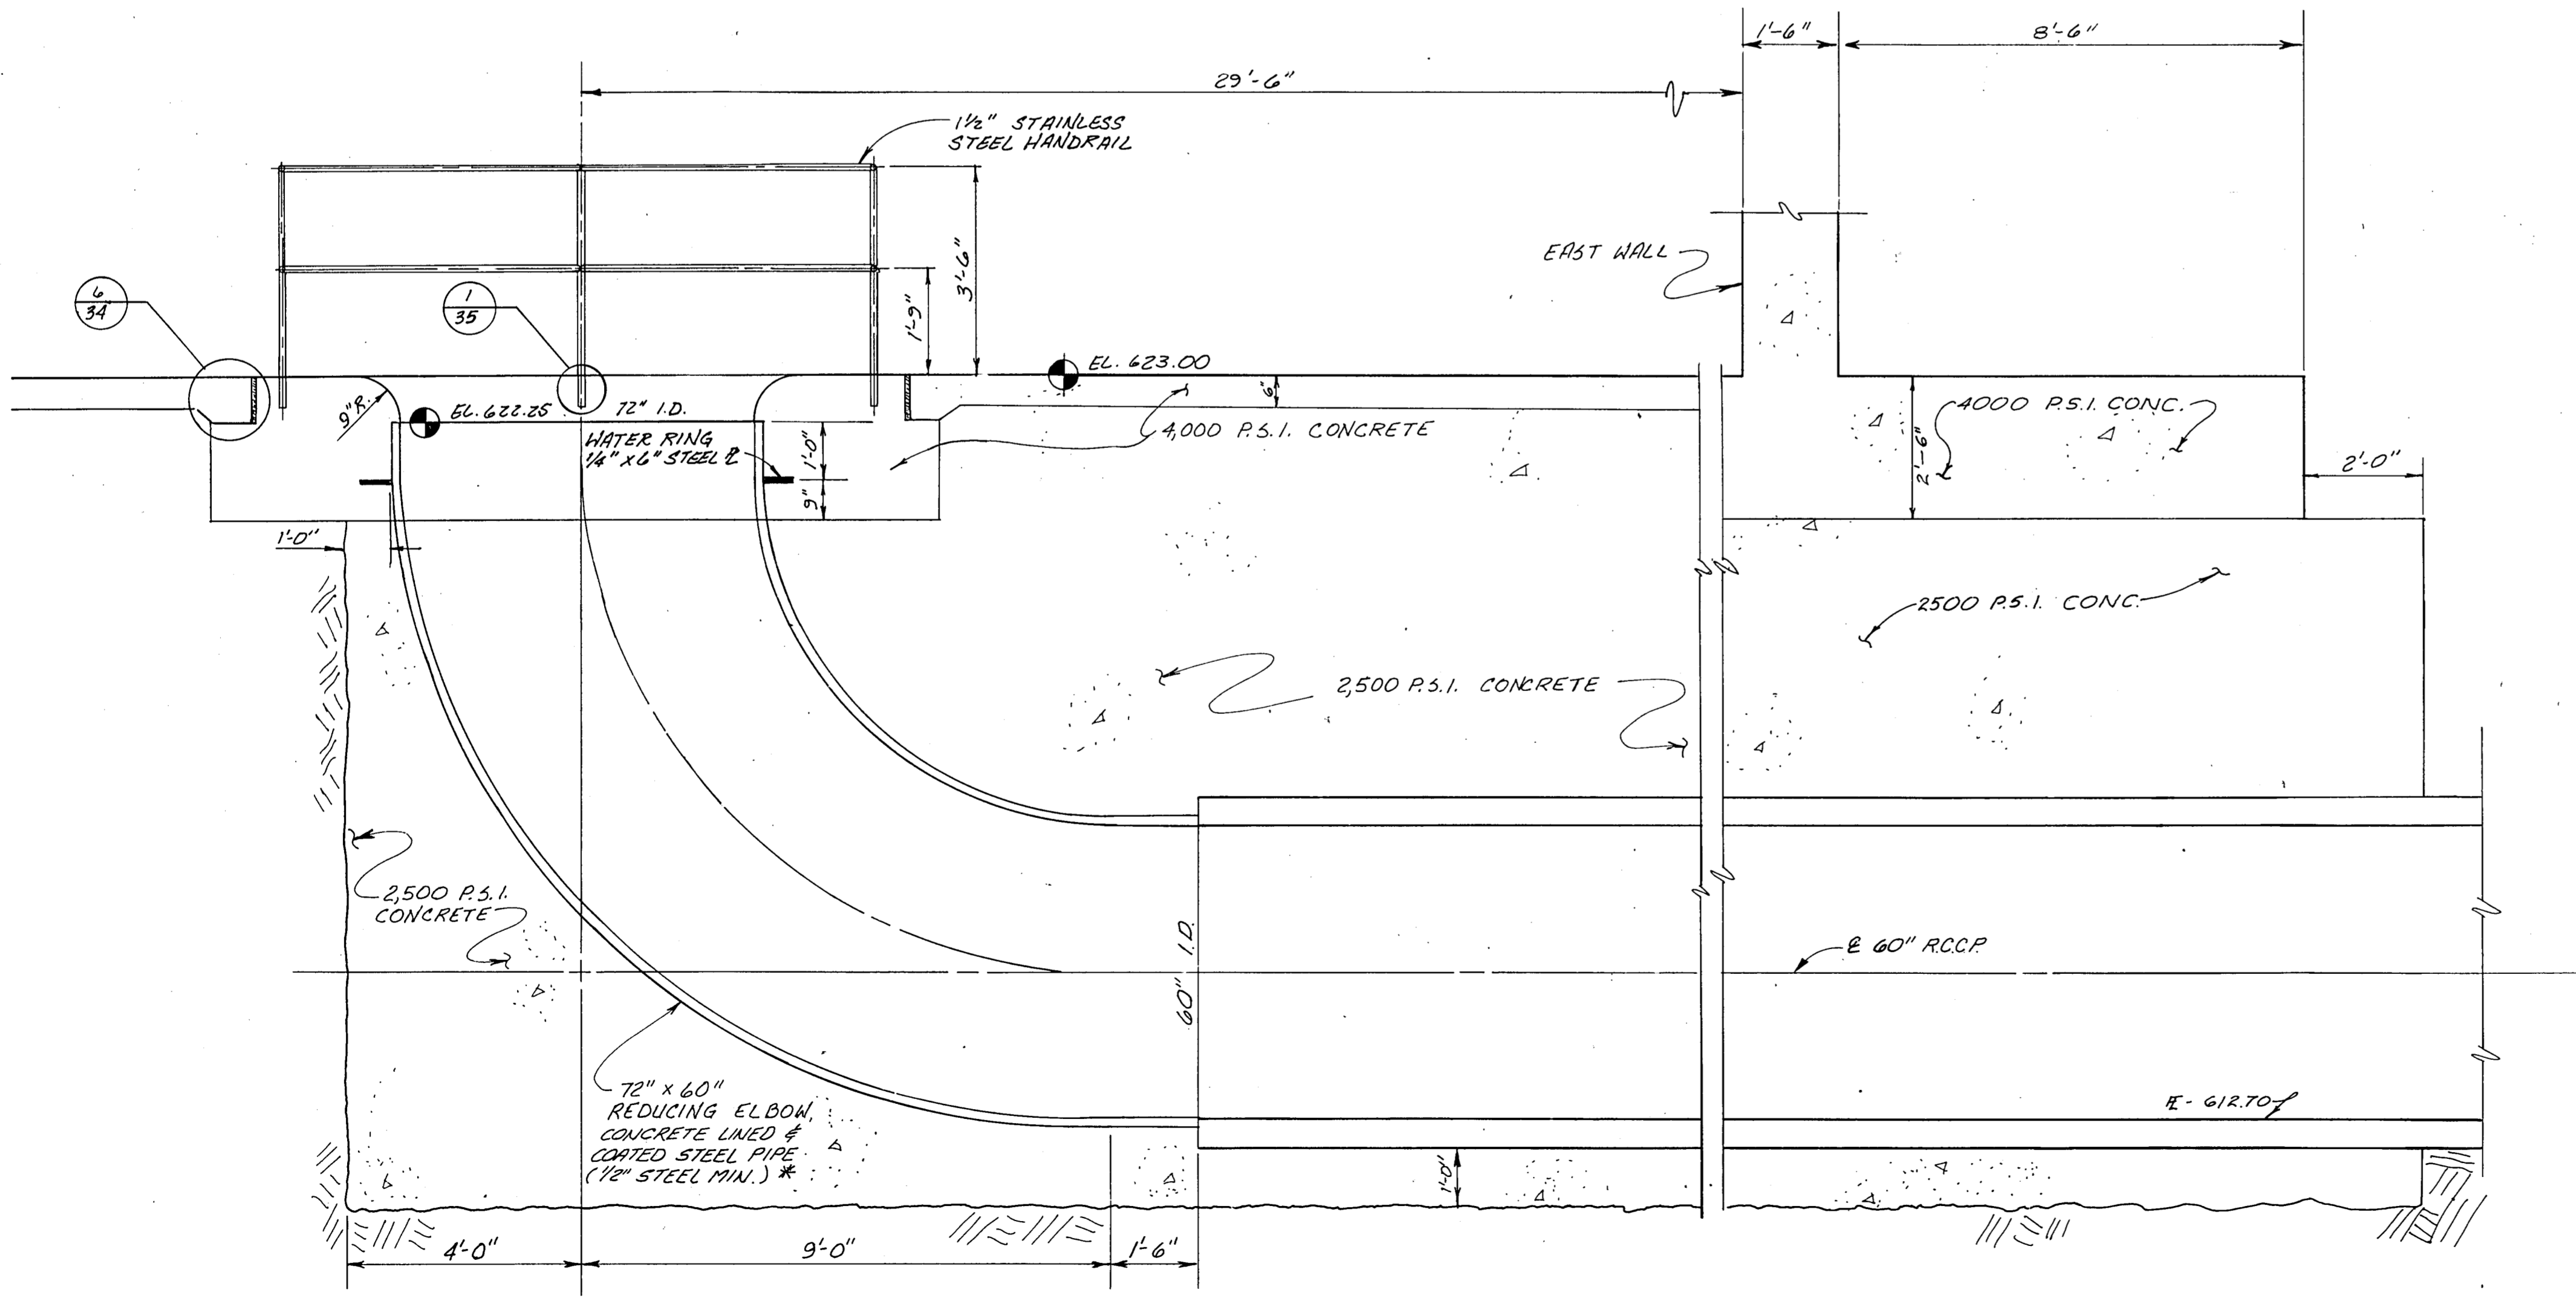

SECTION  
SCALE: 1/2" = 1'-0"

\* NOTE: ALL STEEL PIPE & FITTINGS TO BE IN ACCORDANCE WITH AWWA C-200 & C-208 COATING TO BE PER AWWA C-205

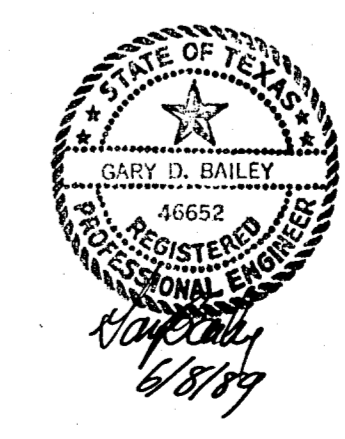

NO.	DATE	REVISION	APPROVED
BELTWOOD RESERVOIR EXPANSION RESERVOIR - 60" Ø OUTLET CONNECTION			
DALLAS WATER UTILITIES CITY OF DALLAS, TEXAS TurnerCollie & Braden Inc.			
DESIGN	ERW	CONTRACT NO.	SHEET NO.
DRAWN	C.A.	89-79	38
TRACED		FILE NO.	
CHECKED		630 Q 700 F	OF 44
DATE	5/89		