


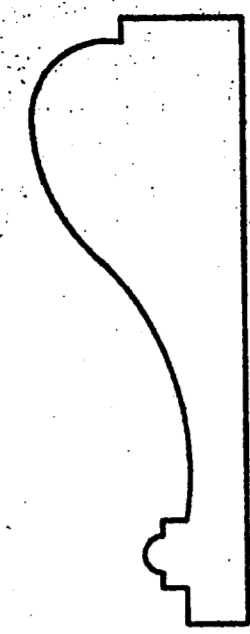


2 AB304  
SCALE: FULL SCALE




3 LS DM22  
SCALE: FULL SCALE




4 CA364  
SCALE: FULL SCALE

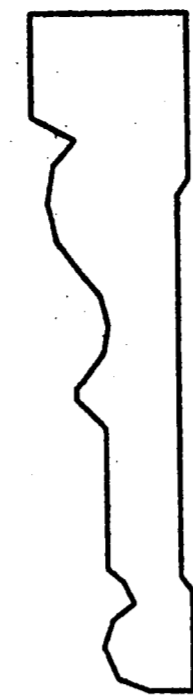


5 CA364  
SCALE: FULL SCALE

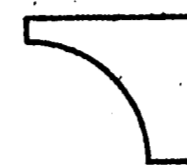


6 AB023  
SCALE: FULL SCALE

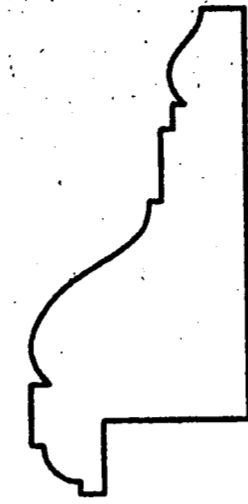


7 LS B12 (LB11)  
SCALE: FULL SCALE

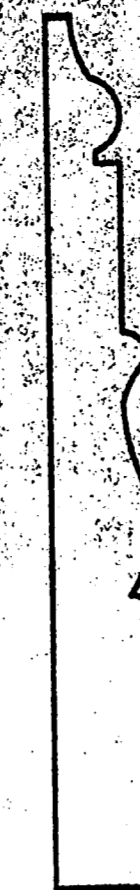

8 BB153  
SCALE: FULL SCALE

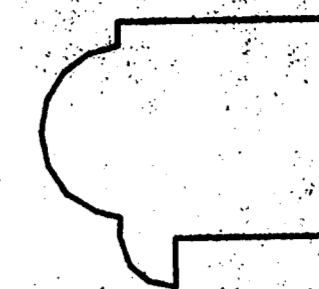

9 LS BMC 205  
SCALE: FULL SCALE

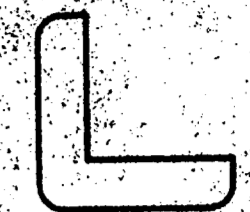

1 LS BMC 55  
SCALE: FULL SCALE

10 LS BMC 127  
SCALE: FULL SCALE




11 LS BMC 109  
SCALE: FULL SCALE




12 LS FLUTED PILASTER  
SCALE: FULL SCALE




13 LS C214  
SCALE: FULL SCALE

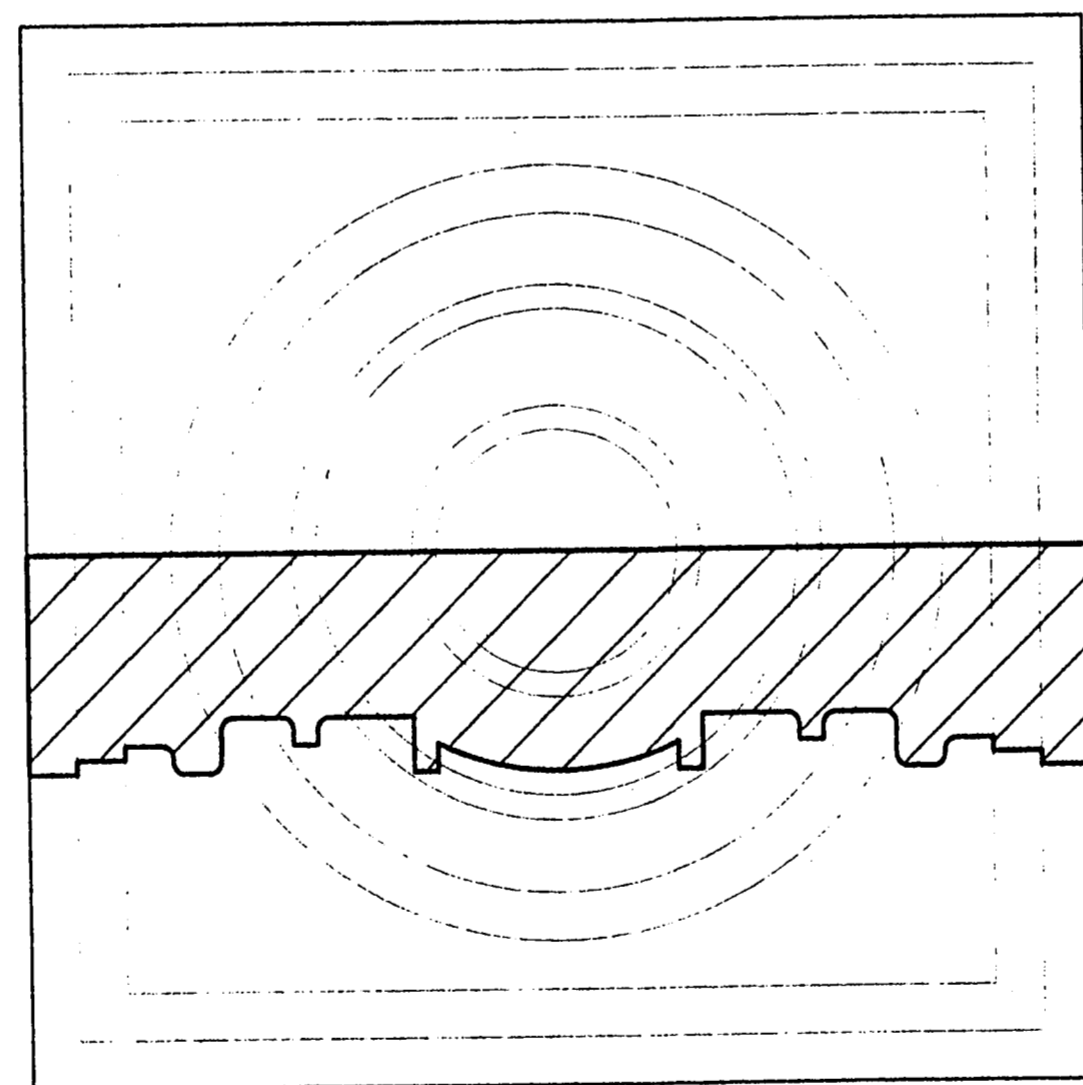

14 LS ROSETTE (5 1/2 x 5 1/2)  
SCALE: FULL SCALE

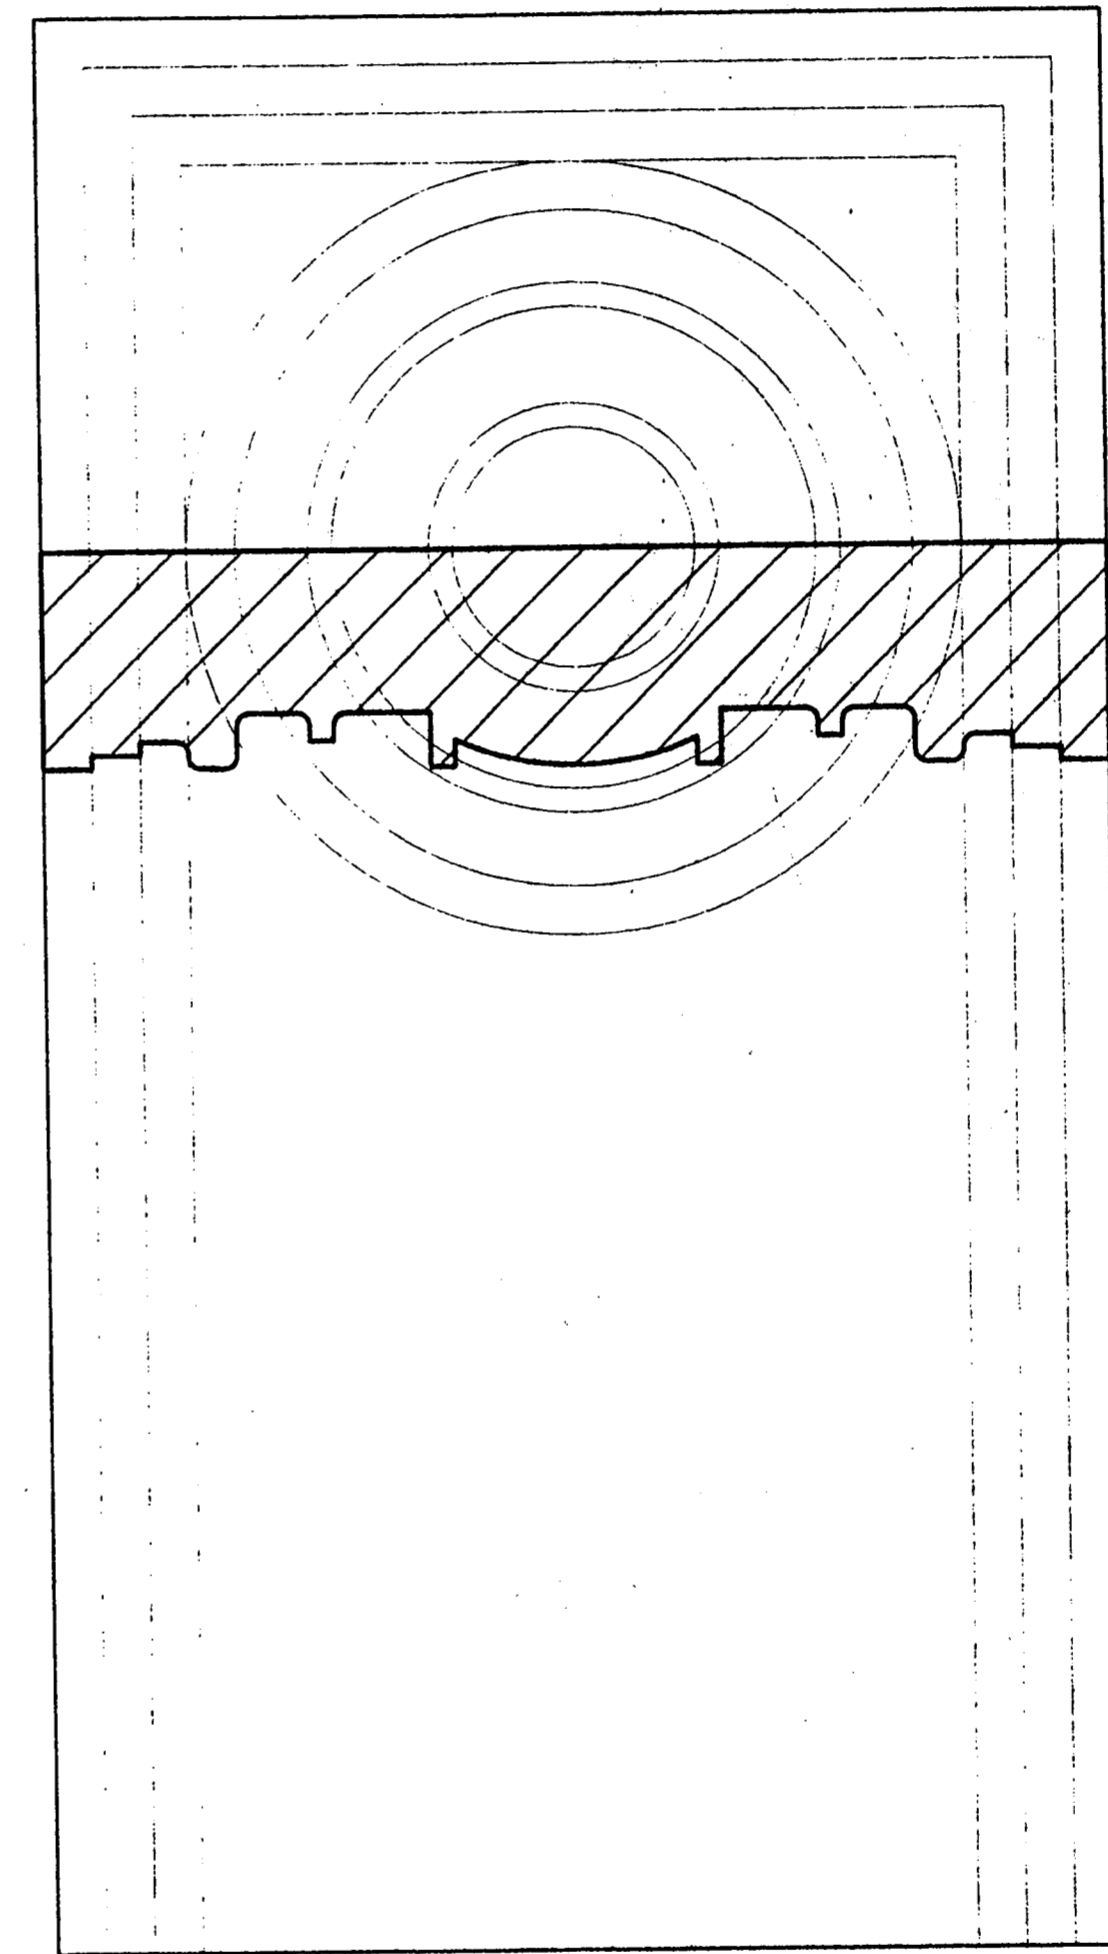


15 LS FLUTED PILASTER (5 1/2 x 10)  
SCALE: FULL SCALE

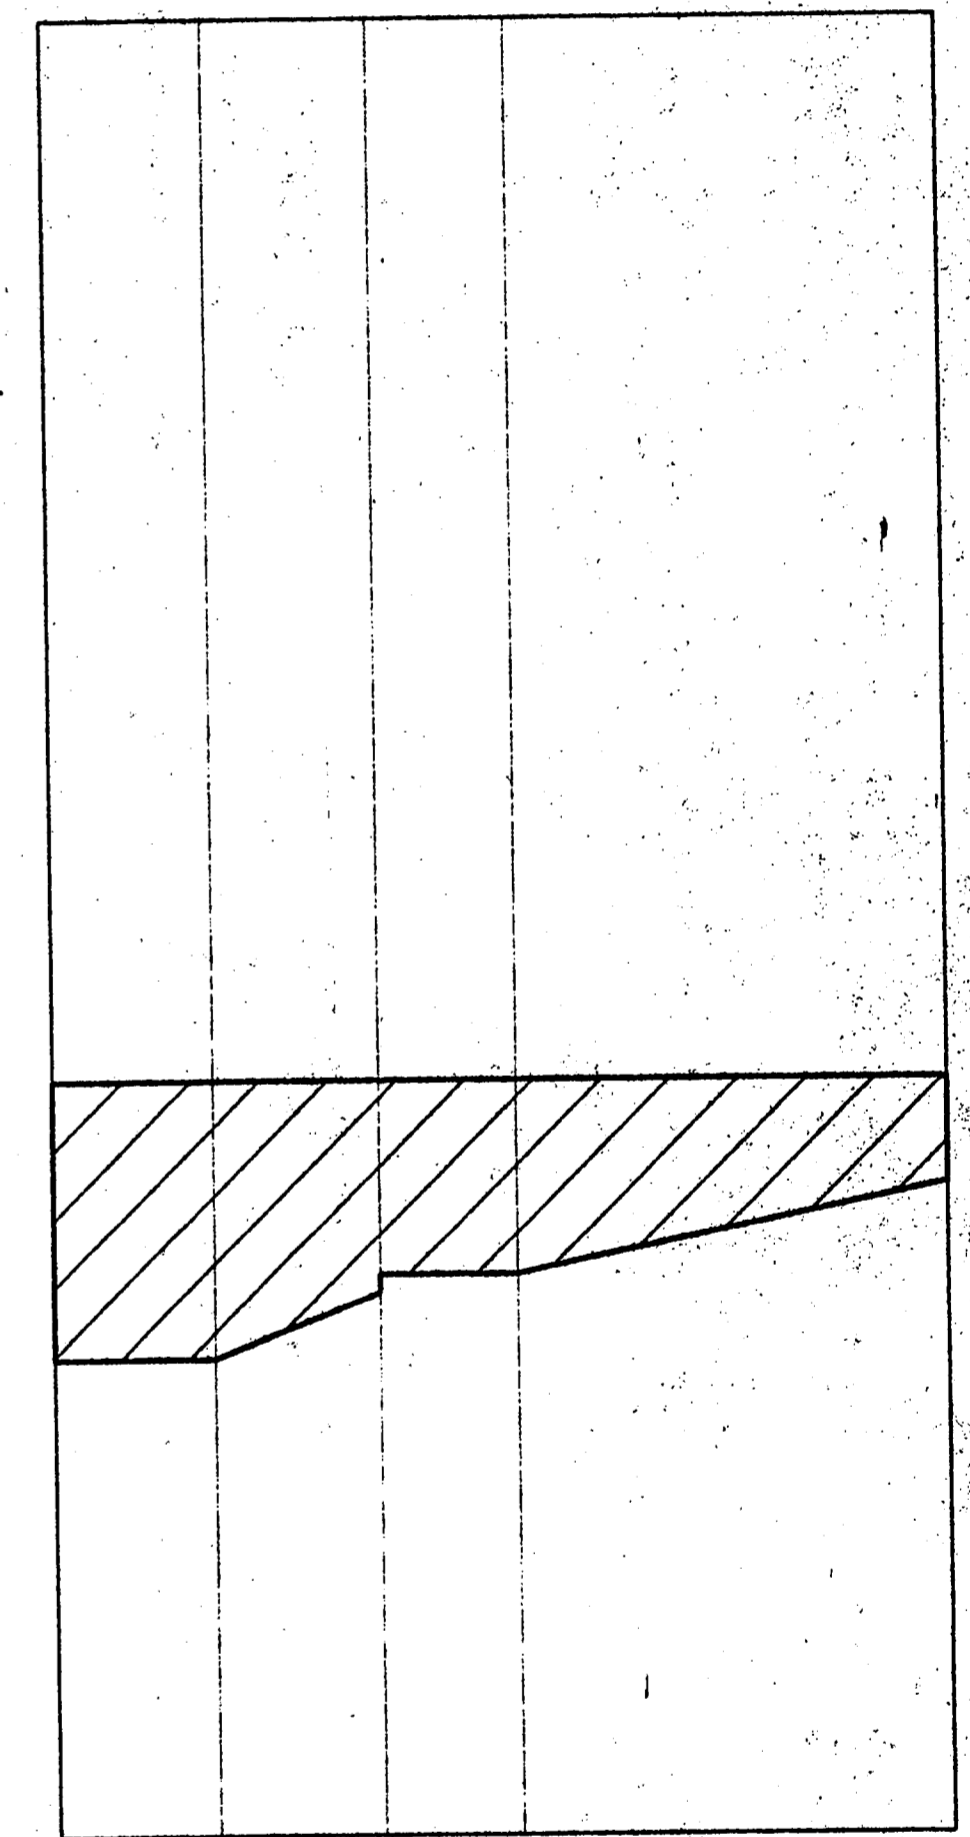

16 AB68  
SCALE: FULL SCALE

Copyright 2000 ROGERS-FORD, L.P. Drawing: F:\1804 LSP - Additon\1804\1804.dwg at Aug 17, 2000 8:10pm by chris

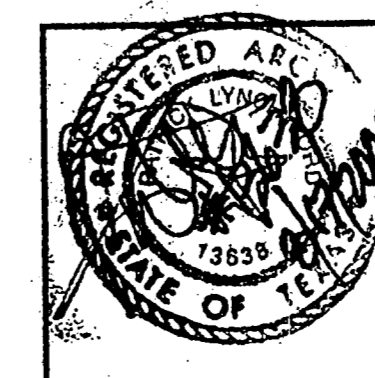

**R-F**  
ROGERS-FORD  
ARCHITECTURE - INTERIOR DESIGN  
2616 THOMAS AVENUE  
DALLAS, TEXAS 75204  
TELEPHONE (214) 871-9388  
FAX (214) 871-3155

LONE STAR BANK  
Belwood Parkway East  
at Bellline Road  
Addison, TX  
Project # 1804

7-25-00 ISSUED FOR PERMIT  
8-17-00 ISSUE FOR BID

A5.08

FULL SIZE DETAILS