

LONE STAR BANK ADDISON
 4650 Beltline Road
 at Beltwood Parkway East
 Addison, TX
 Project #1805

FINISH LEGEND
 08-18-00

GENERAL NOTES: Rogers-Ford is to see samples of all items called out on the finish legend for approval prior to installation. Reference specifications. See drawings in context to all material dimensions and quantities. See architectural specification for further clarification.

All painted walls and ceilings to have lightly knocked down orange peel texture.

All flooring material are to run wall to wall and into recesses.

All installation procedures must be approved by manufacturer and according to specifications.

ACOUSTICAL CEILING TILE

ACT-1 Armstrong Cirrus 24" x 24" x 3/4" Angled Tegular tiles with 584 Prelude 15/16" exposed Tee Grid. See arch. specs.

ACT-2 Armstrong, 24" x 24" x 3/4" square edge vinyl covered exterior grade, painted and galvanized grid.

PAINT

All paints to be Benjamin Moore

All wall paint to be eggshell finish unless noted otherwise.

All trim paint to be semi-gloss finish unless noted otherwise.

All ceiling paint to be flat finish unless noted otherwise.

All areas to receive wallcovering to be primed.

PT-1 (ceilings) Benjamin Moore, color TBD

PT-2 (restrooms) Benjamin Moore, color TBD

PT-3 (refer to alternates) Benjamin Moore, semi-gloss finish, color TBD

CARPET

Owner supplied contractor installed.

CPT-1 Monterey Tribeca Color: 6030-5525 Riverdale, 12" width, with "Enhancer Back #3" attached pad. See section 09680.

WOOD

WD-1 3" width Brazilian Cherry, \$10.50 sq. ft. allowance, material only, stained to match designer's supplied sample. Refer to alternates.

WD-2 (all trim) Medium finish, stained to match designer's supplied sample. Refer to alternates.

WD-3 (desktops) Medium finish, stained to match designer's supplied sample. Refer to alternates.

GRANITE

G-1 Silver sea green 3/4" thick slab, polished finish, edge as detailed in architectural specifications. Available through Kerry @ IGM 214-631-2202.

G-2 Silver sea green granite tiles, size: 12" X 12" X 3/8" thick, honed finish. Available through Kerry @ IGM 214-631-2202.

SHEET VINYL

SV-1 Armstrong Medintech #86495 Carthamus Champagne

VINYL COMPOSITION TILE

VCT-1 Mannington Commercial, Essentials, 12" x 12" x 1/8" thick, color TBD.

WALLCOVERING

Owner supplied, contractor installed.
 Contractor to provide all wallcovering quantities.

WC-1 (main areas/lobby): Maharam, Style: Tek-wall Environ #395250, Color 007 Turf, 54" width. 55% Polyolefin, 42% Polyester, 3% Nylon, Teflon acrylic backing

WC-2 (offices & conference): Maharam, Style: Tek-wall Vista #395390, color 006 Seedling, 54" width. 100% Polyolefin, Teflon acrylic backing

WC-3 NOT USED

WC-4 (workroom): Maharam, Style: Milieu #395015 Relativity Series, Color 006 Dust, 54" width, Type II, 20 oz., 100% Vinyl, Polyester/cotton osnaburg backing

SPECIAL FINISH

SF-1 Multi-step process, special finish paint @ window frame and mullions, to match WD-2. Submit sample to designer for approval. Refer to section 09900.

RUBBER BASE

All rubber base to be continuous roll.

RB-1 Johnsonite wall base, 4" cove base, color TBD

RB-2 Johnsonite wall base, 4" straight base, color TBD

RB-3 Johnsonite wall base, 4" cove base, color TBD

LAMINATE

L-1 Nevamar ARP Surface, matrix, textured, 1 1/2" square edge, all colors TBD.

L-2 Nevamar ARP Surface, matrix, textured, 1 1/2" square edge, all colors TBD.

LEATHER INSERT

Contractor to supply substrate, owner will supply and mount leather, contractor install.

LTH-1 Leather inset, touléd, size: 48" x 30", Standard desk-top leather series, color: TBD, with one border of gold tooling, pattern TBD, and one border of blind tooling, pattern TBD. Available through Marci @ Larru leathers 214-760-7003. See arch. drawings.

PEDIMAT


PD-1 Pedimat tread inset, Pawling Corp., Rigid Back Nylon Carpet (SNC) color #595 Truffle or #596 Winter Slate. Submit samples to designer for approval.

LONE STAR BANK ADDISON
 4650 Beltline Road
 at Beltwood Parkway East
 Addison, TX
 Project #1805

FINISH SCHEDULE
 08-18-00

ROOM	ROOM #	FLOOR	WALLS	BASE	TRIM	CEILING	REMARKS
Vestibule	101	WD-1/PT-1*	WC-1	WD-2	WD-2/SF-1	PT-1	*See arch drawing for layout
Entry	102	WD-1*	WC-1	WD-2	WD-2/SF-1	PT-1	*Special pattern/design see arch drawing for layout
Waiting	103	WD-1*	WC-1	WD-2	WD-2/SF-1	ACT-1	*See arch drawing for layout
Waiting	104	CPT-1	WC-1	WD-2	WD-2	PT-1	
Hall	105	CPT-1	WC-1	WD-2	WD-2	ACT-1	
ATM	106	VCT-1	PT-1	RB-1		ACT-1	
Enclosed Office #4	107	CPT-1	WC-2	WD-2	WD-2/SF-1*	ACT-1	*SF-1 @ windows
Enclosed office #1	108	CPT-1	WC-2	WD-2	SF-1	ACT-1	
Enclosed office #2	109	CPT-1	WC-2	WD-2	SF-1	ACT-1	
Enclosed office #3	110	CPT-1	WC-2	WD-2	SF-1	ACT-1	
Lobby	111	CPT-1	WC-1	WD-2	WD-2	PT-1	

ROOM	ROOM #	FLOOR	WALLS	BASE	TRIM	CEILING	REMARKS
Teller area	112	CPT-1	WC-1	WD-2	WD-2/SF-1 L-1*/WC-1**	ACT-1/PT-1***	*L-1 @ window wall countertop & cabinetry **WC-1 below 3'-3" h counter surfaces, see attached drawing for locations ***PT-1 @ ceiling furdawn WD-3 @ teller line desk tops, see attached drawing LTH-1 @ desk tops inserts, see arch. details
Safe	113	CPT-1	PT-1	RB-2		ACT-1	
Vault	114	CPT-1	PT-1	RB-2		ACT-1	
Cash	115	CPT-1	PT-1	RB-2	L-3	ACT-1	L-3 @ countertop and backsplash
Conference	116	CPT-1	WC-2	WD-2	SF-1	ACT-1	
Workroom	117	SV-1	WC-4	RB-3	L-1/L-2*/SF-1	ACT-1	*L-1 @ countertop and backsplash L-2 @ cabinetry
Hall	118	SV-1	WC-4	RB-3		ACT-1	
Restroom-Men's	119	G-2	G-2/PT-2*	G-2	WD-2	PT-1	*PT-2 above granite tiles
Restroom-Women's	120	G-2	G-2/PT-2*	G-2	WD-2	PT-1	*PT-2 above granite tiles
Electrical	121	CONCRETE	PT-1	RB-1		PT-1	

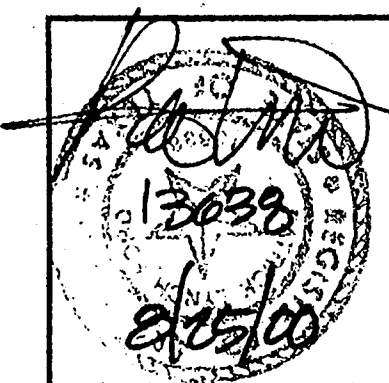

R-F
 ROGERS-FORD
 ARCHITECTURE - INTERIOR DESIGN
 2616 THOMAS AVENUE
 DALLAS, TEXAS 75204
 TELEPHONE (214) 871-9388
 FAX (214) 871-3155

LONE STAR BANK
 4650 BELTLINE ROAD
 at Beltwood Parkway East
 ADDISON, TX
 Project # 1804

8-25-2000 ADDENDUM #1

A7.02

FINISH SCHEDULE

Copyright 2000 ROGERS-FORD, L.C.
 Drawing: F:\1804\1805 - Addison Arch\6-Drawings\Users\A702.dwg at Aug 22, 2000, 1:21pm by Craig
 Xref: BOKR.dwg