


**Plant Legend**

Botanic Name	Common Name	Size	Description
<i>Quercus shumardii</i>	Shumard Red Oak	3" caliper	Limbed to 7' clear trunk
<i>Quercus muhlenbergii</i>	Chinquapin Oak	3" caliper	Limbed to 7' clear trunk
<i>Quercus virginiana</i>	Southern Live Oak	3" caliper	Limbed to 7' clear trunk
<i>Ulmus crassifolia</i>	Cedar Elm	3" caliper	Limbed to 7' clear trunk
<i>Ilex vomitoria nana</i>	Dwarf Yaupon	3 gallon	24" on center
<i>Leucophyllum frutescens</i>	Texas Sage	3 gallon	30" on center
<i>Trachelopperm asiaticum</i>	Asian Jasmine	4" pot	12" on center
<i>Liriope Muscan</i>	Liriope	4" pot	12" on center


This plant listing is only for City of Addison review. See Section 02911 for a complete description of all plant materials.

**Planting General Notes**


- All soil excavation may be disposed of on site.
- If a live utility is encountered during excavation, contact Owner's Representative.
- See Specification Section 02910 - 02940 for a complete description of plant material.
- All beds must be laid out prior to the installation of the irrigation for coordination.
- All plant material shall be staked and approved by Landscape Architect prior to plant installation.
- All planting details are typical.
- All disturbed areas within the project limits must be either hydromulching or solid sodded unless noted.
- All beds must be laid out prior to the installation of the irrigation for coordination.

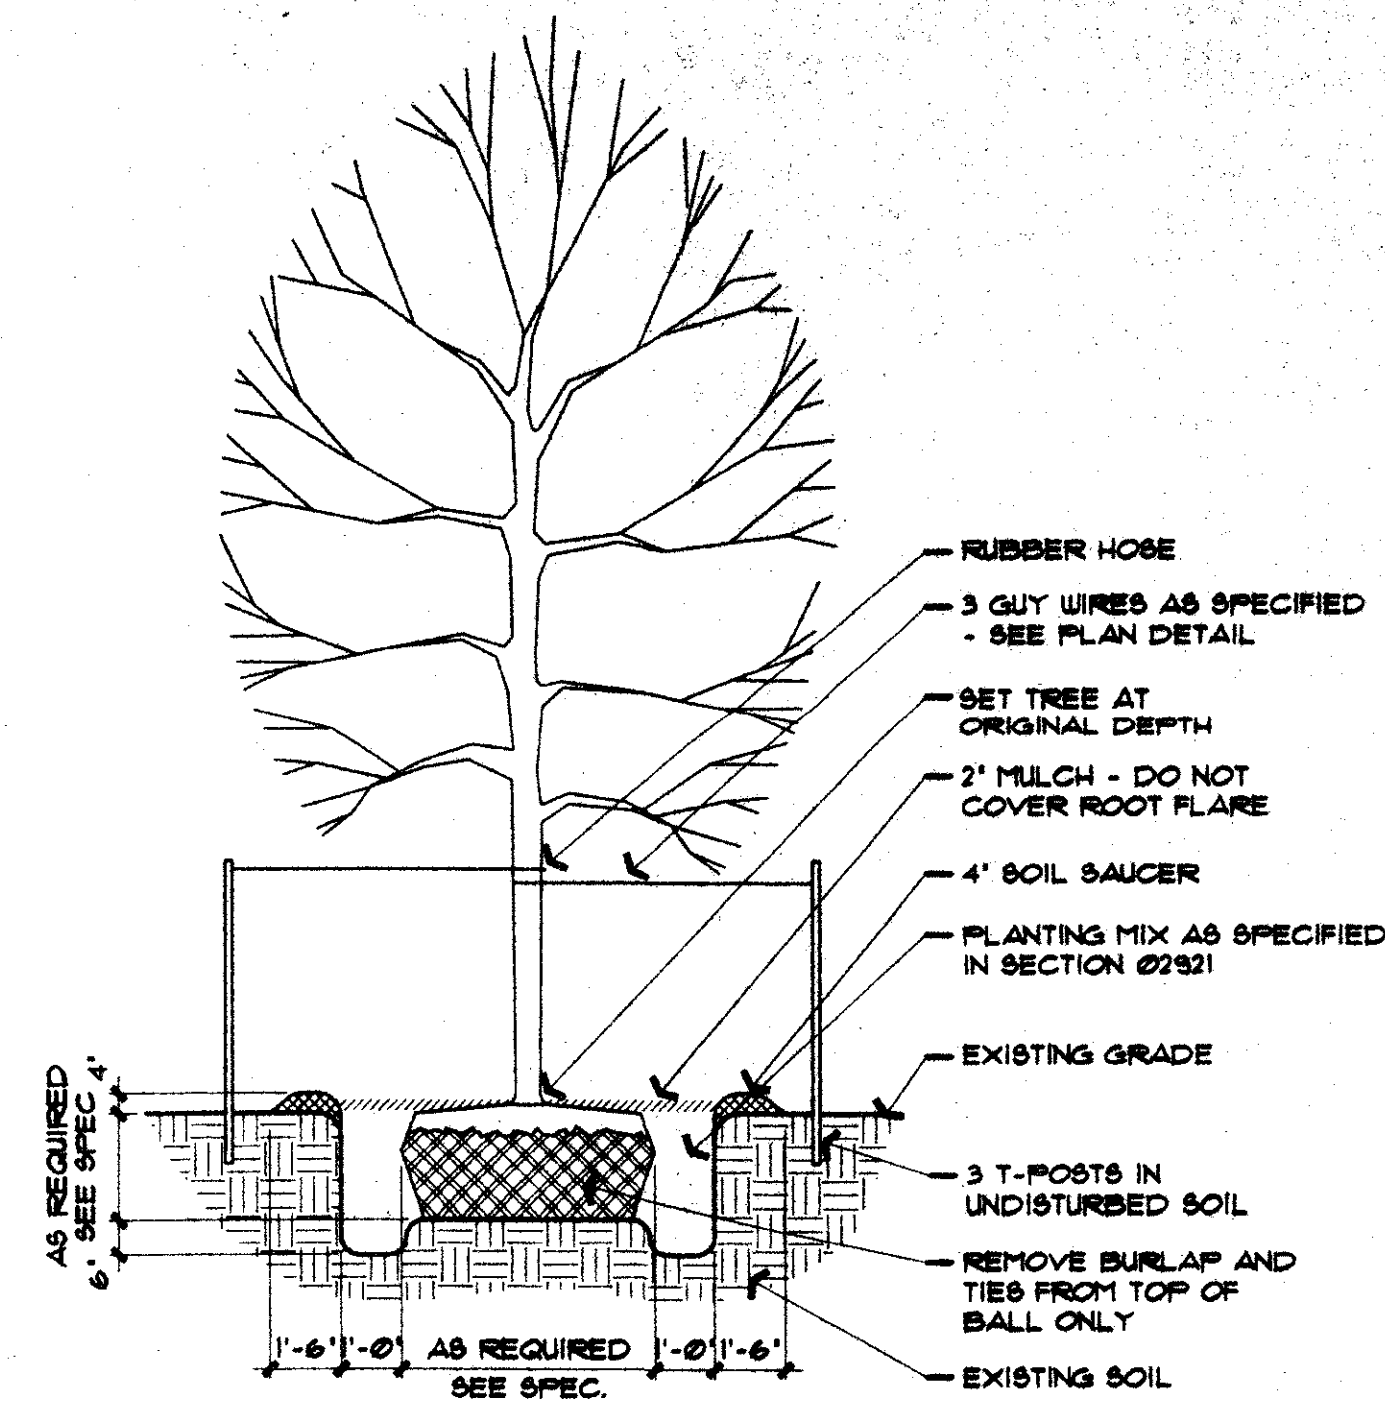


**Tree Planting Section**  
NTS

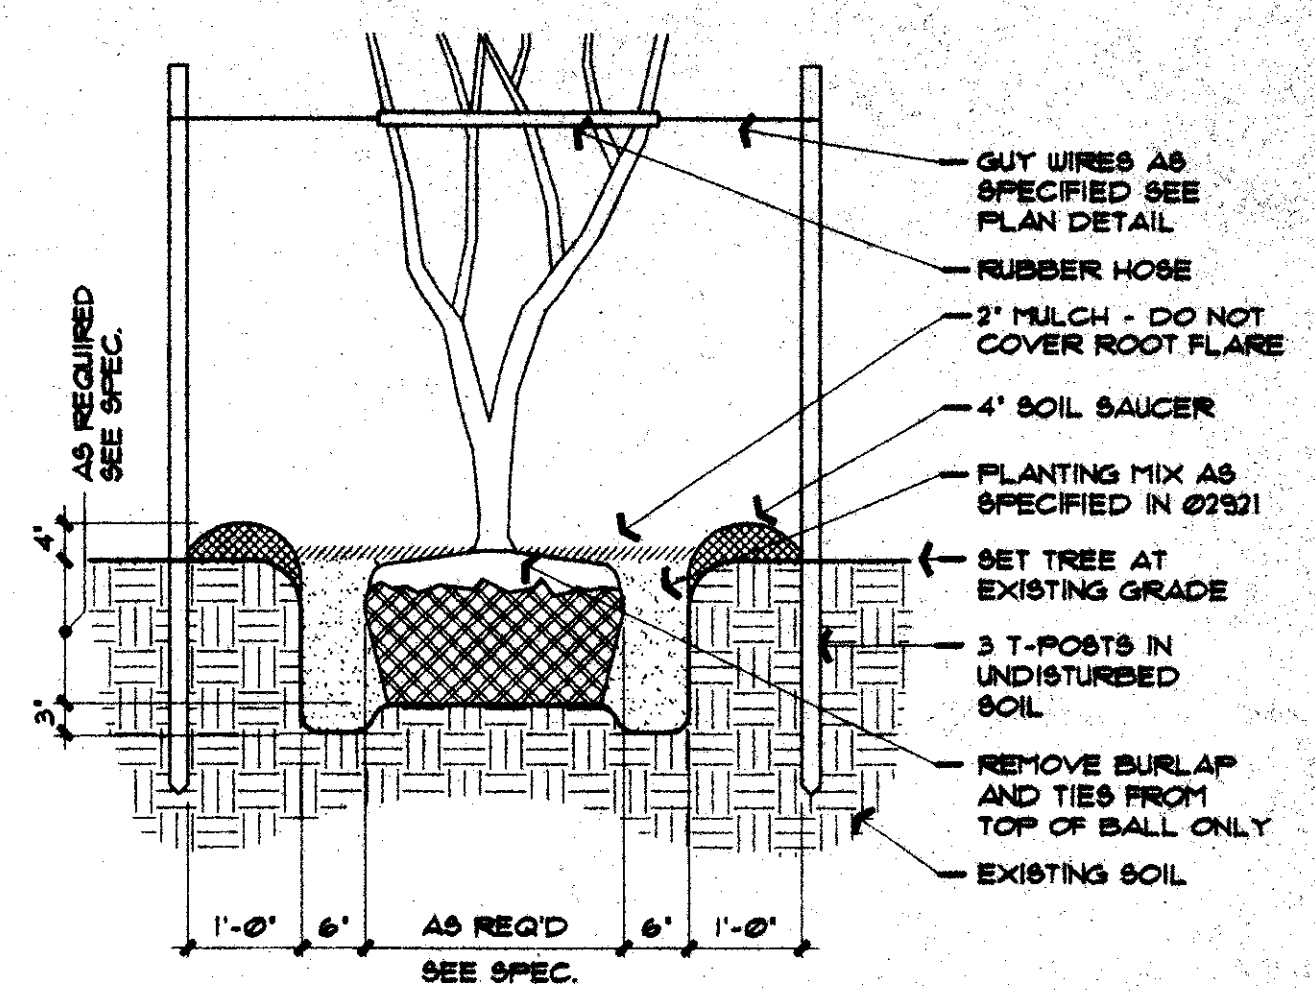


**Ornamental Tree Planting Section**  
NTS

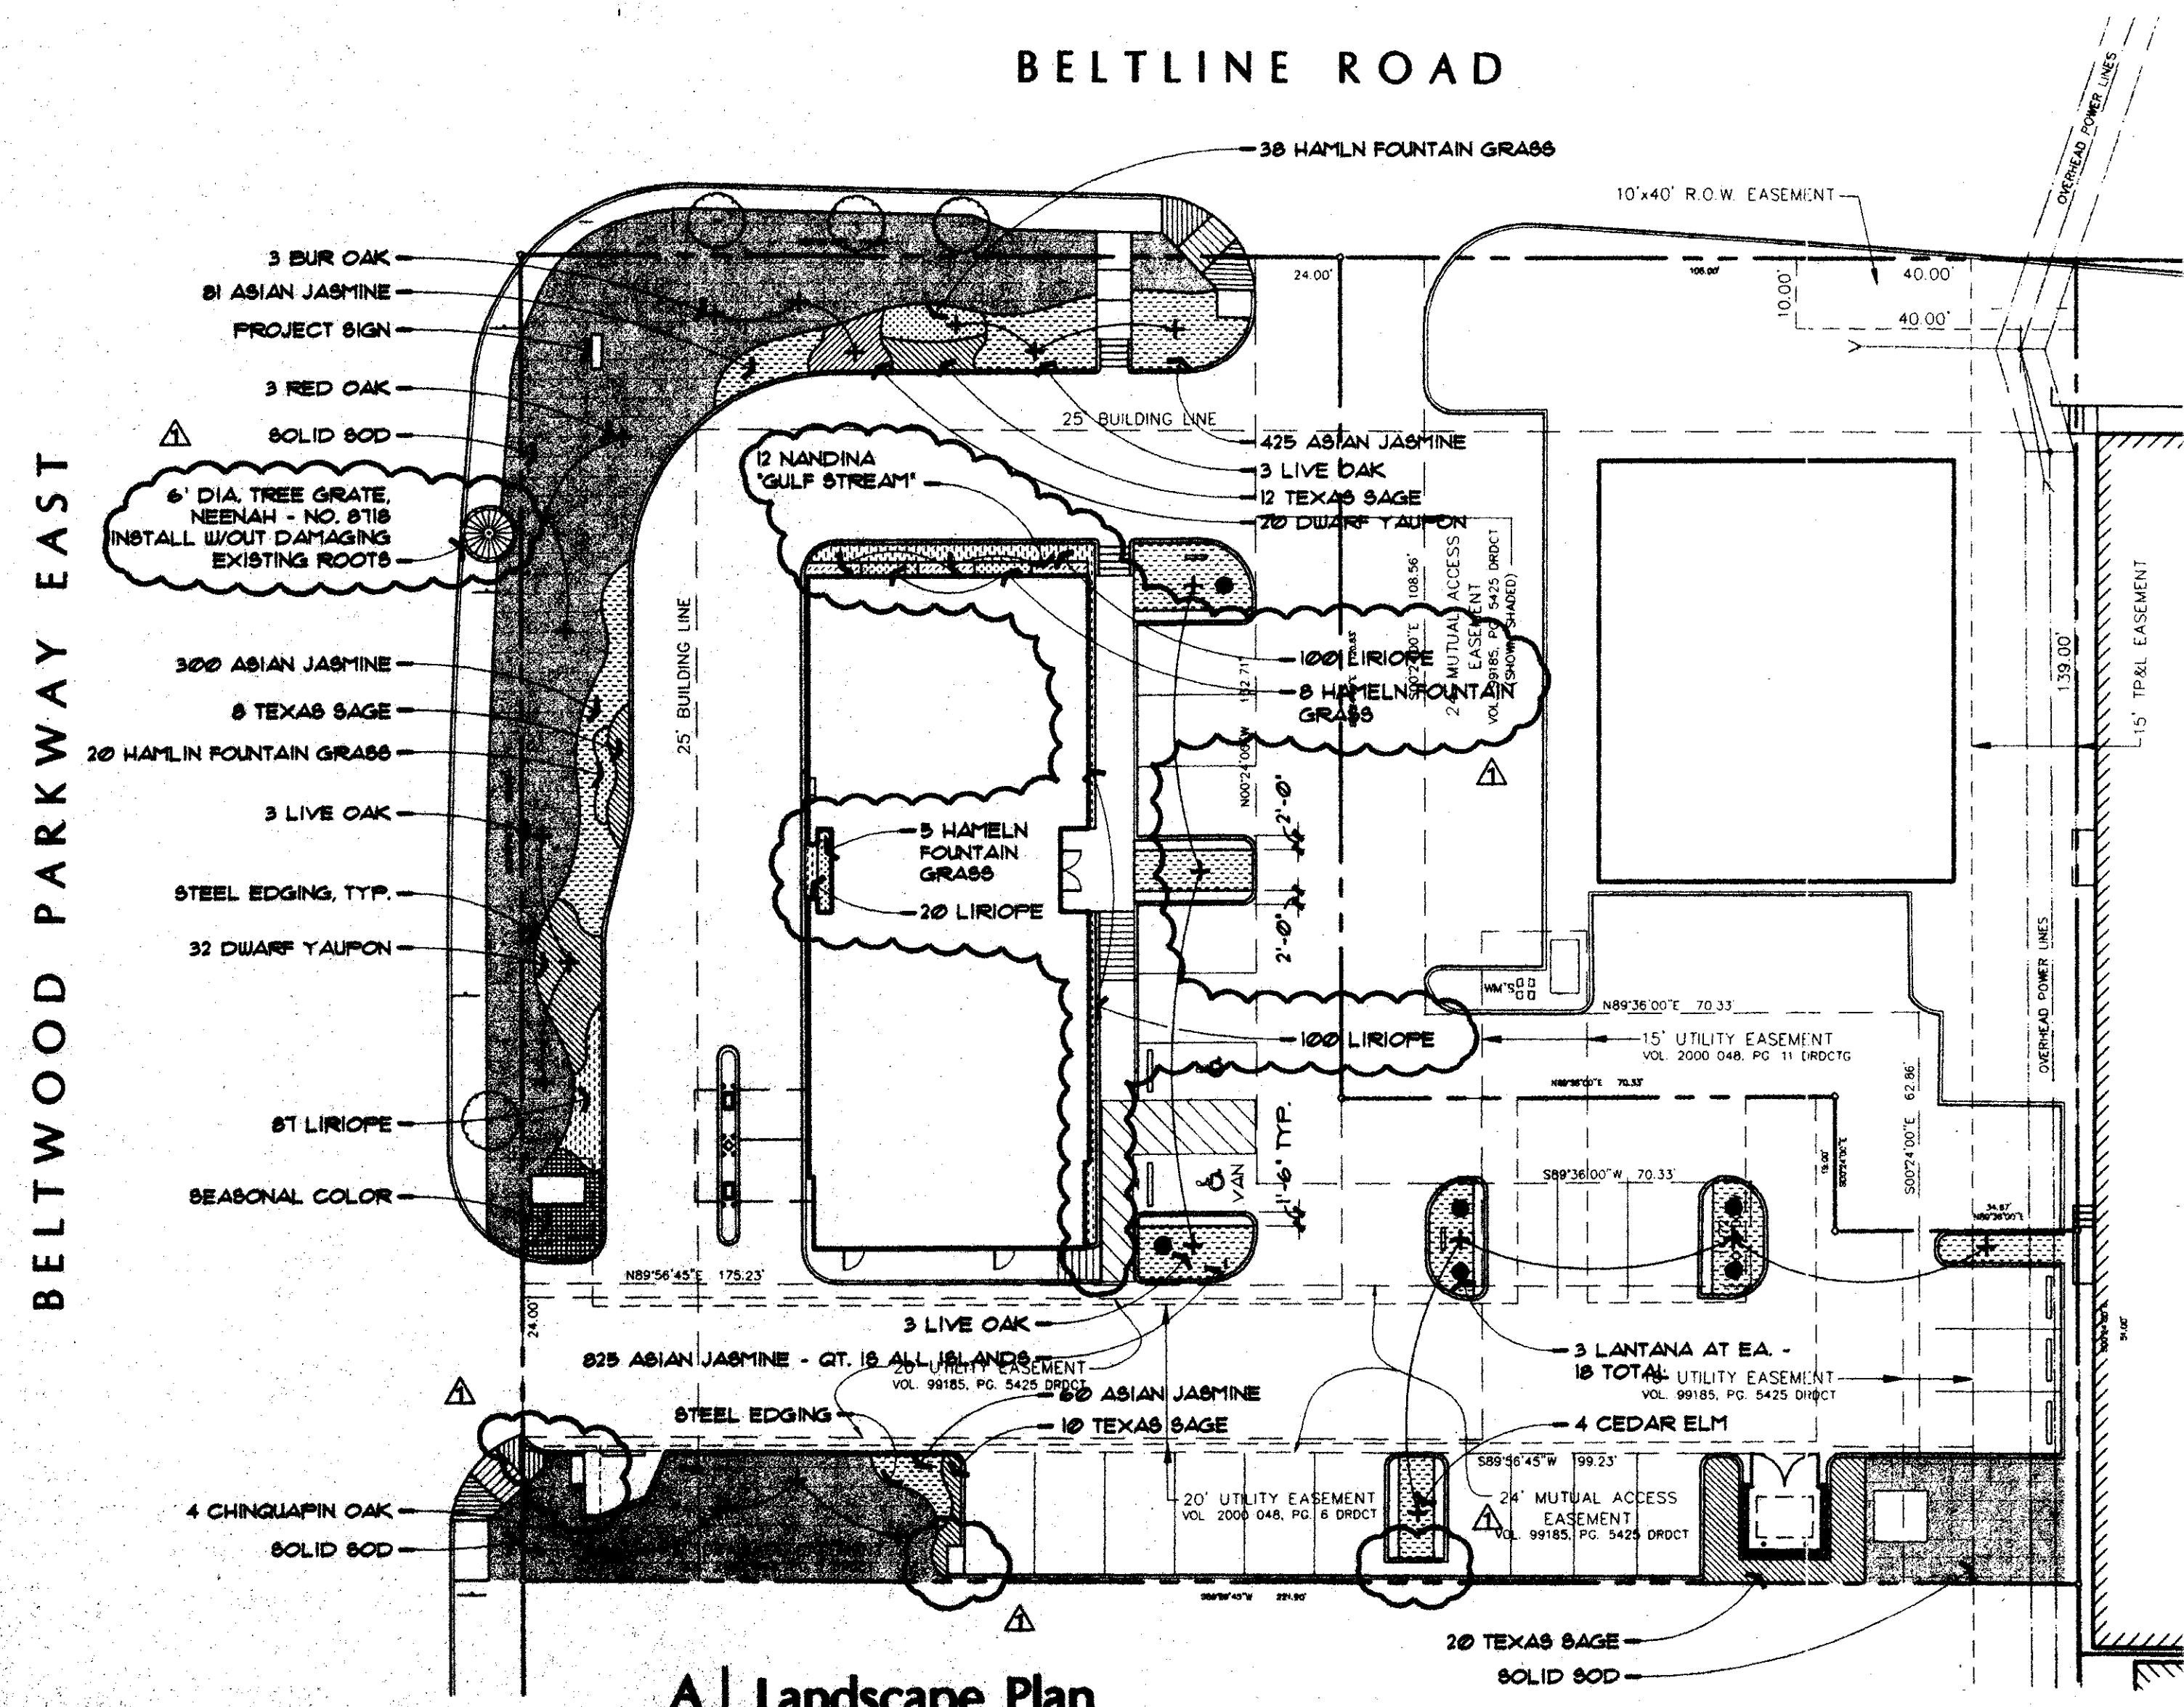


**A Landscape Plan**  
scale: 1" = 20'-0"

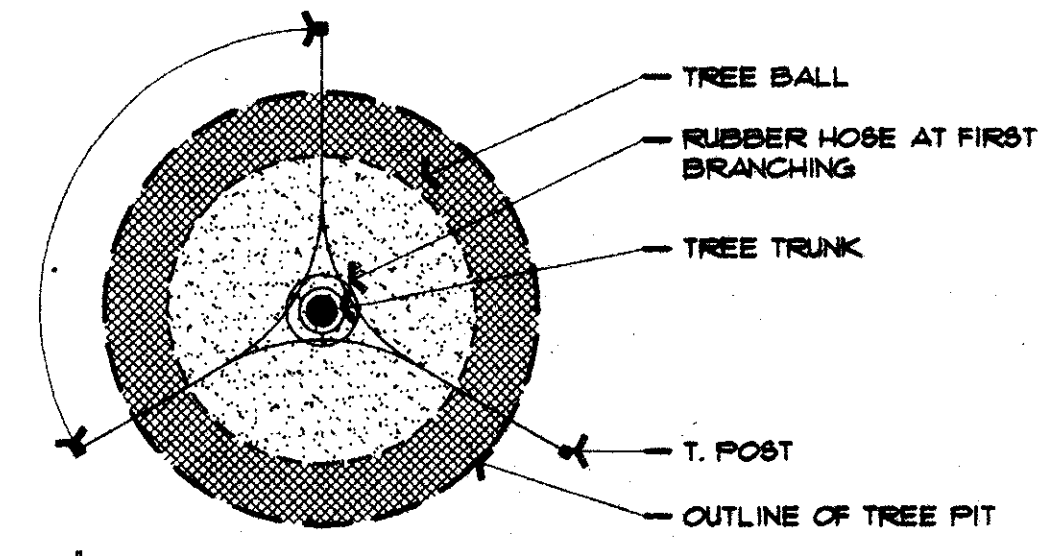


**Tree Planting Plan**  
NTS

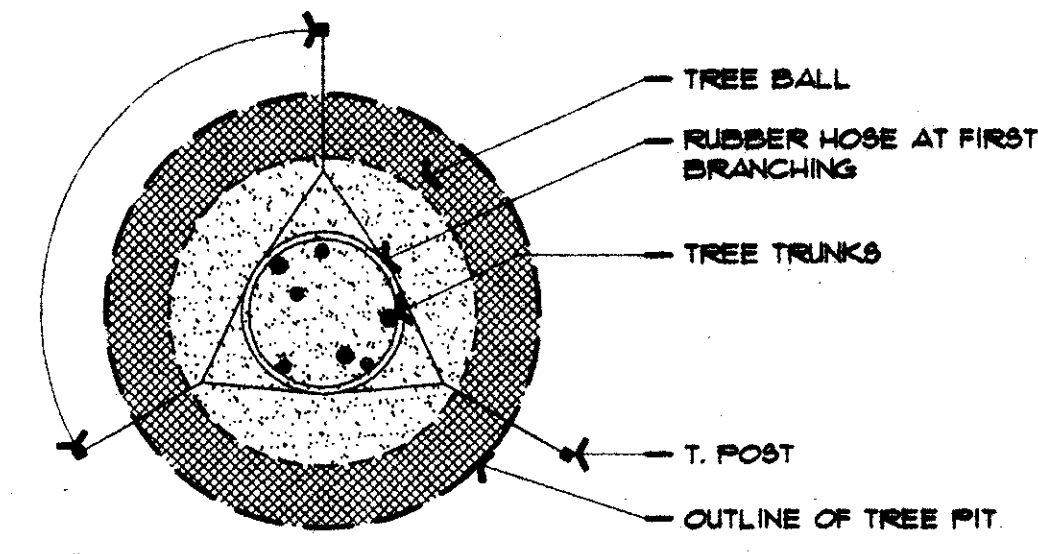


**Ornamental Tree Planting Plan**  
NTS

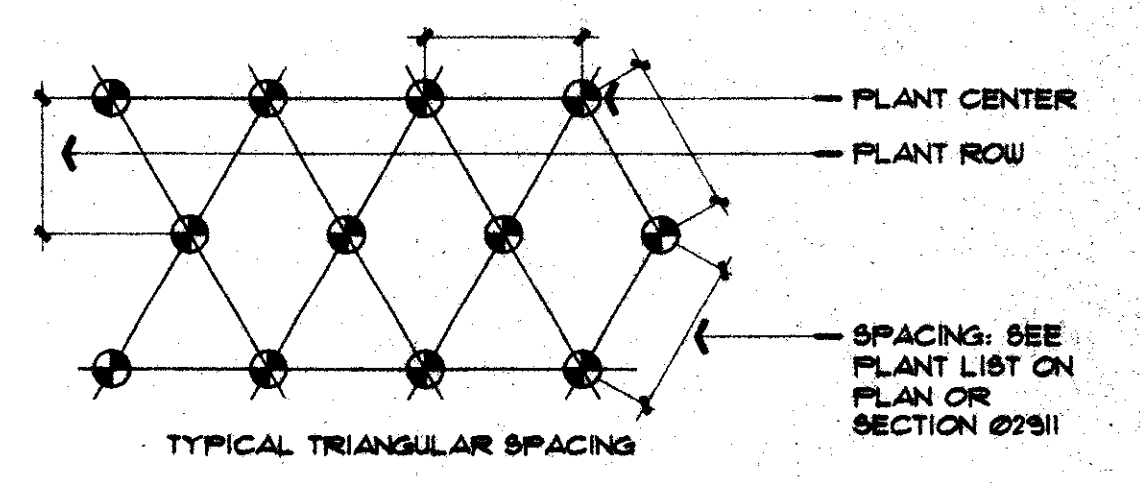


**Plant Spacing Plan**  
NTS

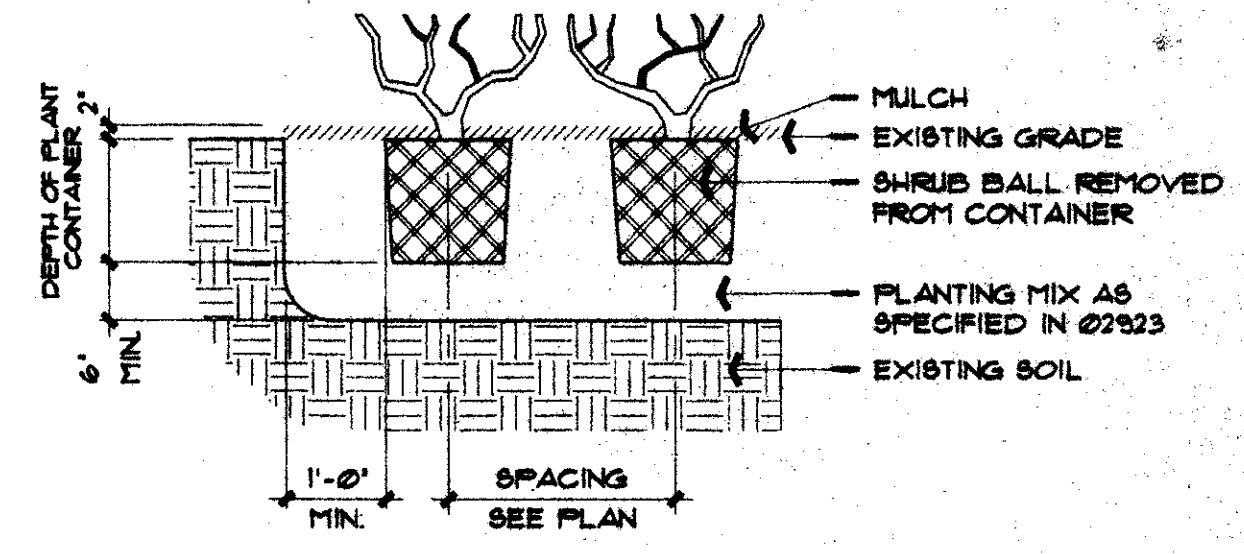

**Shrub Planting Section**  
NTS

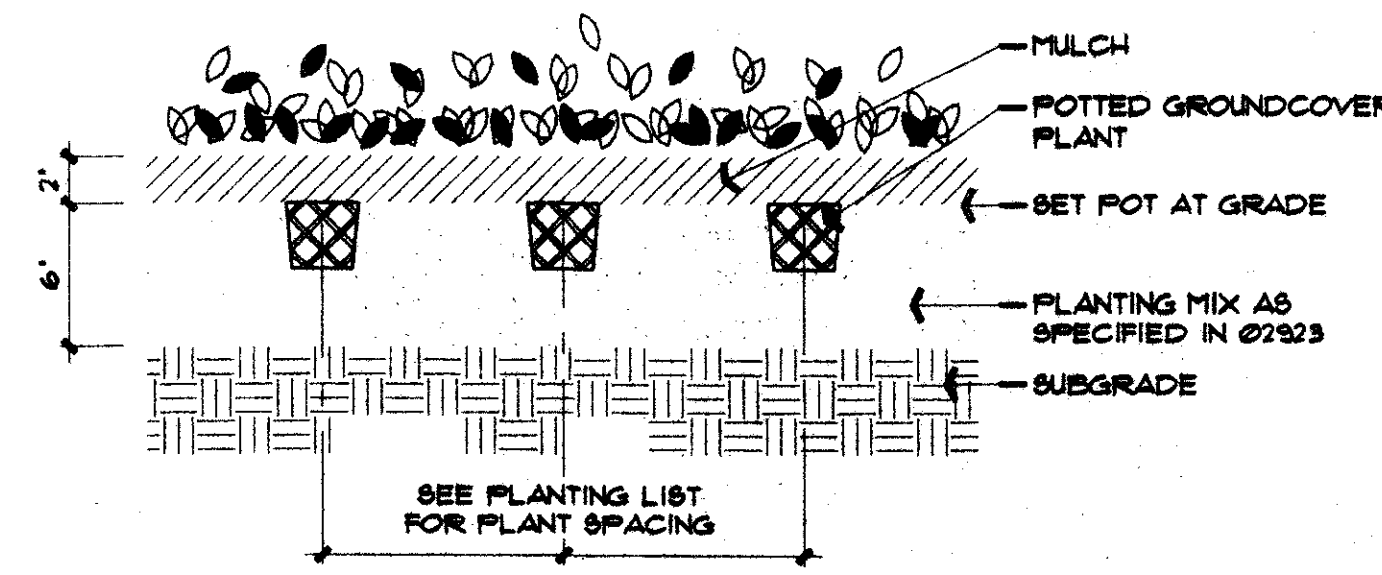

**Groundcover Planting Section**  
NTS

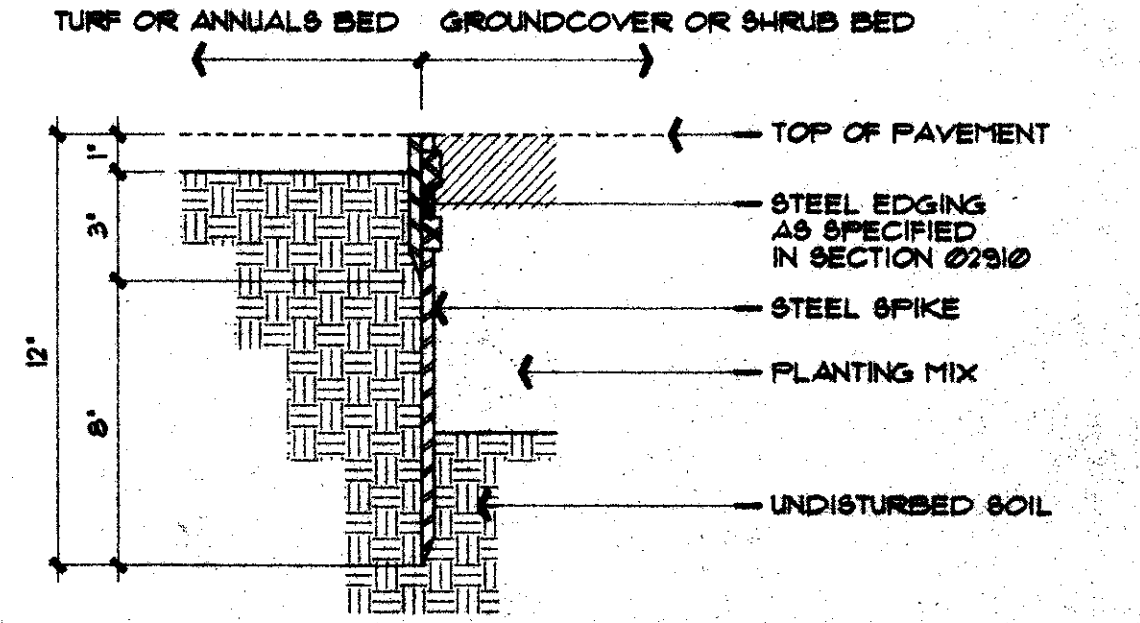

**Steel Edging Section**  
NTS



**R-F**  
ROBBERS - FORD  
ARCHITECTURE - INTERIOR DESIGN  
2616 THOMAS AVENUE  
DALLAS, TEXAS 75204  
TELEPHONE (214) 871-9988  
FAX (214) 871-9155

**LONE STAR BANK**  
Belwood Parkway East  
at Beltline Road  
Addison, Texas  
Project # 1804

08/17/00 - Issued for Bid  
09/01/00  
12/05/00 CONECT ISSUE

**L1**