

**PRELIMINARY DRAWINGS FOR ENGINEERS' APPROVAL ONLY**

Date 4-8-74 By BH

CYL. FOREMAN  
LINE/COAT FOREMAN  
FIELD REP.  
COTTON MEYER  
LANCE REBSTOCK  
QUALITY CONTROL  
YARD FOREMAN  
OTHER

SPECIALS FOREMAN  
 CONSTRUCTORS TRANS  
 RAY DAVIS  
 ENG. / EST.  
 SALES  
 CONTRACTOR  
 ENGINEER

NO	BY	DATE	CHK

REVISION

DATE: 4-74  
CHK: *BH*



CLOSURE DETAIL  
ADDISON TEX

JOB: 5281

SHT D-101 OF  
REV

U.S. PIPE & FOUNDRY CO.  
CONCRETE PIPE DIVISION

CLOSURE w/ 2-6" HWD HTLS  
JOINT NO. 1C

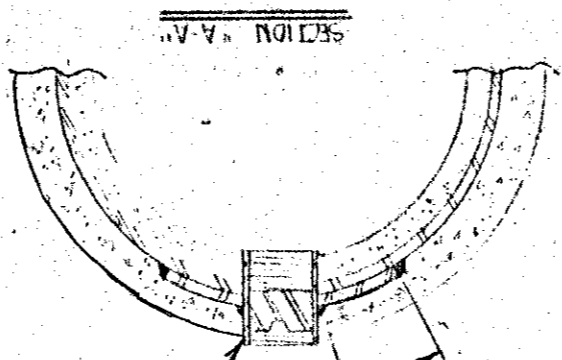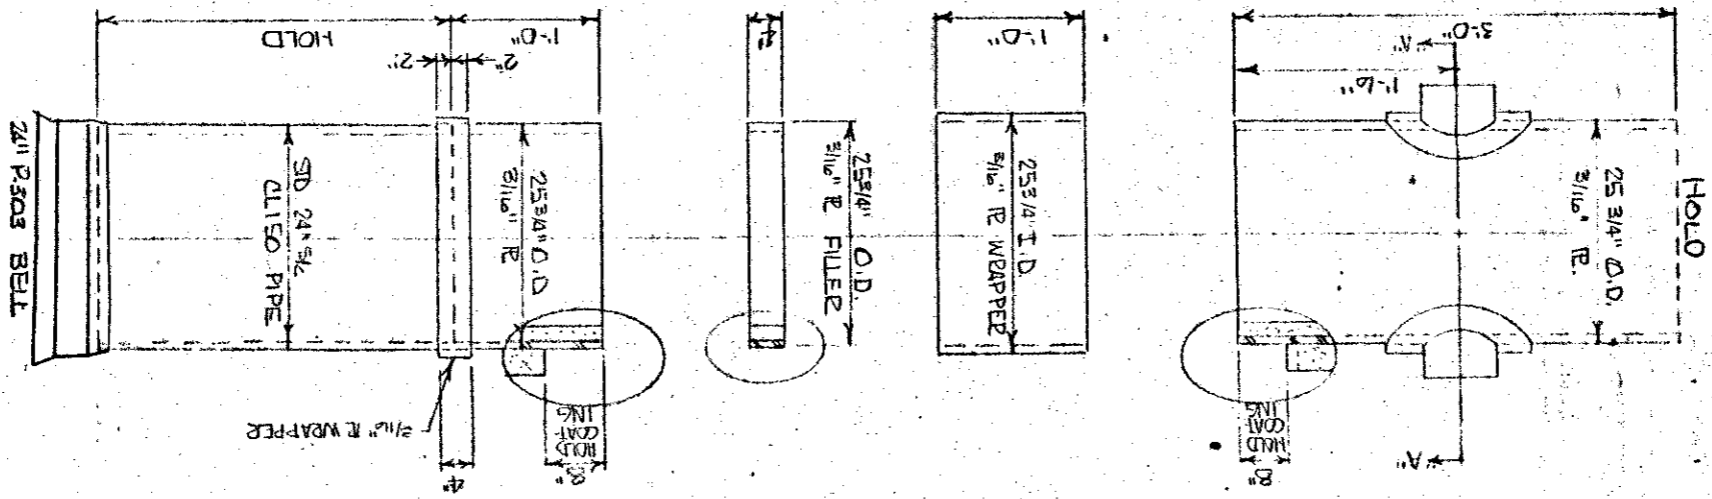

1/2" EXTRA HEAVY DUTY STEEL PIPE WITH STEEL PLUS (TR 2 PLACES)

- NOTES
- 1. 3/4" THICK
  - 2. 1" CORE HTLS
  - 3. 2" MAXIMUM WIRE MESH REINFORCEMENT.

PLANN  
4-5-74