

PRELIMINARY DRAWINGS FOR ENGINEER'S APPROVAL ONLY

Date 4-5-74 By B.A.

USP/CPD/SW/110

NO.	BY.	DATE	CHK.

REVISION

DATE: 4-4-74 CHK: *[Signature]*

ADDRESS, TEXAS

JOB: 5281

SHT. D-105 OF

REV.

U.S. PIPE & FOUNDRY CO.
CONCRETE PIPE DIVISION

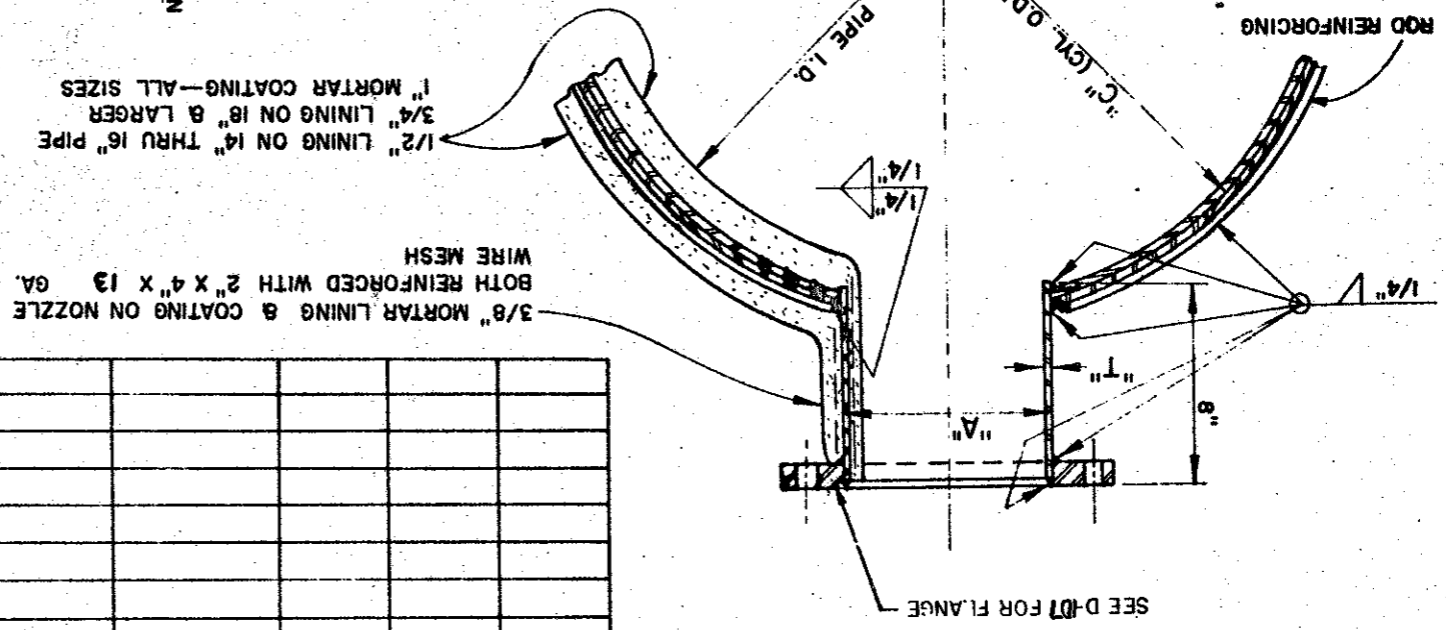
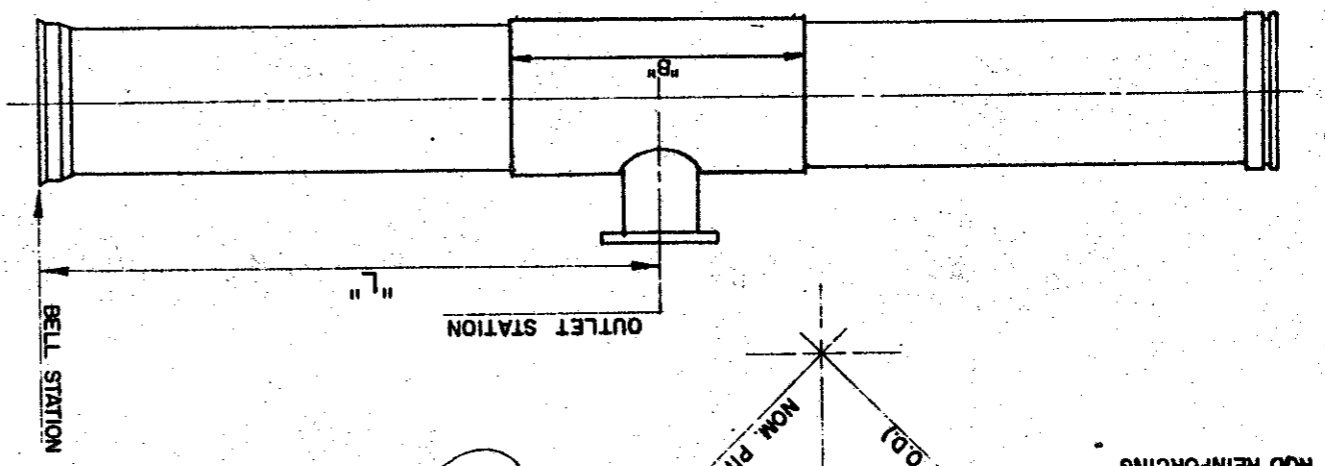


TABLE FOR OUTLETS

JOINT NO.	PIPE SIZE (NOM.)	OUTLET SIZE (NOM.)	OUTLET STATION	BELL STATION	L	T M.N.	CYL THK.	WRAP PL THK.	A	B	C
1-SP	24"	16"	442200	446400	22.5 1/4"	3/8"		5/16"	17 3/8"	36"	25 5/4"
SEE D-100											

CYL. FOREMAN
 LINE/COAT FOREMAN
 FIELD REP.
 COTTON MEYER
 LANCE REBTOCK
 QUALITY CONTROL
 YARD FOREMAN
 OTHER

 SPECIALS FOREMAN
 CONSTRUCTORS TRAMS
 RAY DAVIS
 ENG. / EST.
 SALES
 CONTRACTOR
 ENGINEER

PRELIMINARY
4-5-74