

**PRELIMINARY DRAWINGS FOR ENGINEER'S APPROVAL ONLY**

Date 4-6-74 By BH

- CYL. FOREMAN
- LINE/COAT. FOREMAN
- FIELD REP.
- COTTON MEYER
- LANCE REBSTOCK
- QUALITY CONTROL
- YARD FOREMAN
- OTHER
- SPECIALS FOREMAN
- CONTRACTORS TRAMS
- RAY DAVIS
- ENG. / EST.
- SALES
- CONTRACTOR
- ENGINEER


NO.	DATE	BY	REVISION

DR. BY	DATE	CK. BY
B	4-4-74	BH
A 6281		

JOB: 5281	SMT. D-103 OF	REV.
U.S. PIPE & FOUNDRY CO.	CONCRETE PIPE DIVISION	
HEAVY COATED PIPE	ADDISON TEXAS	

STD JOINTS  
 5-SP  
 6-SP  
 13-SP  
 14-SP

SHORT JOINTS  
 7-SP  
 15-SP

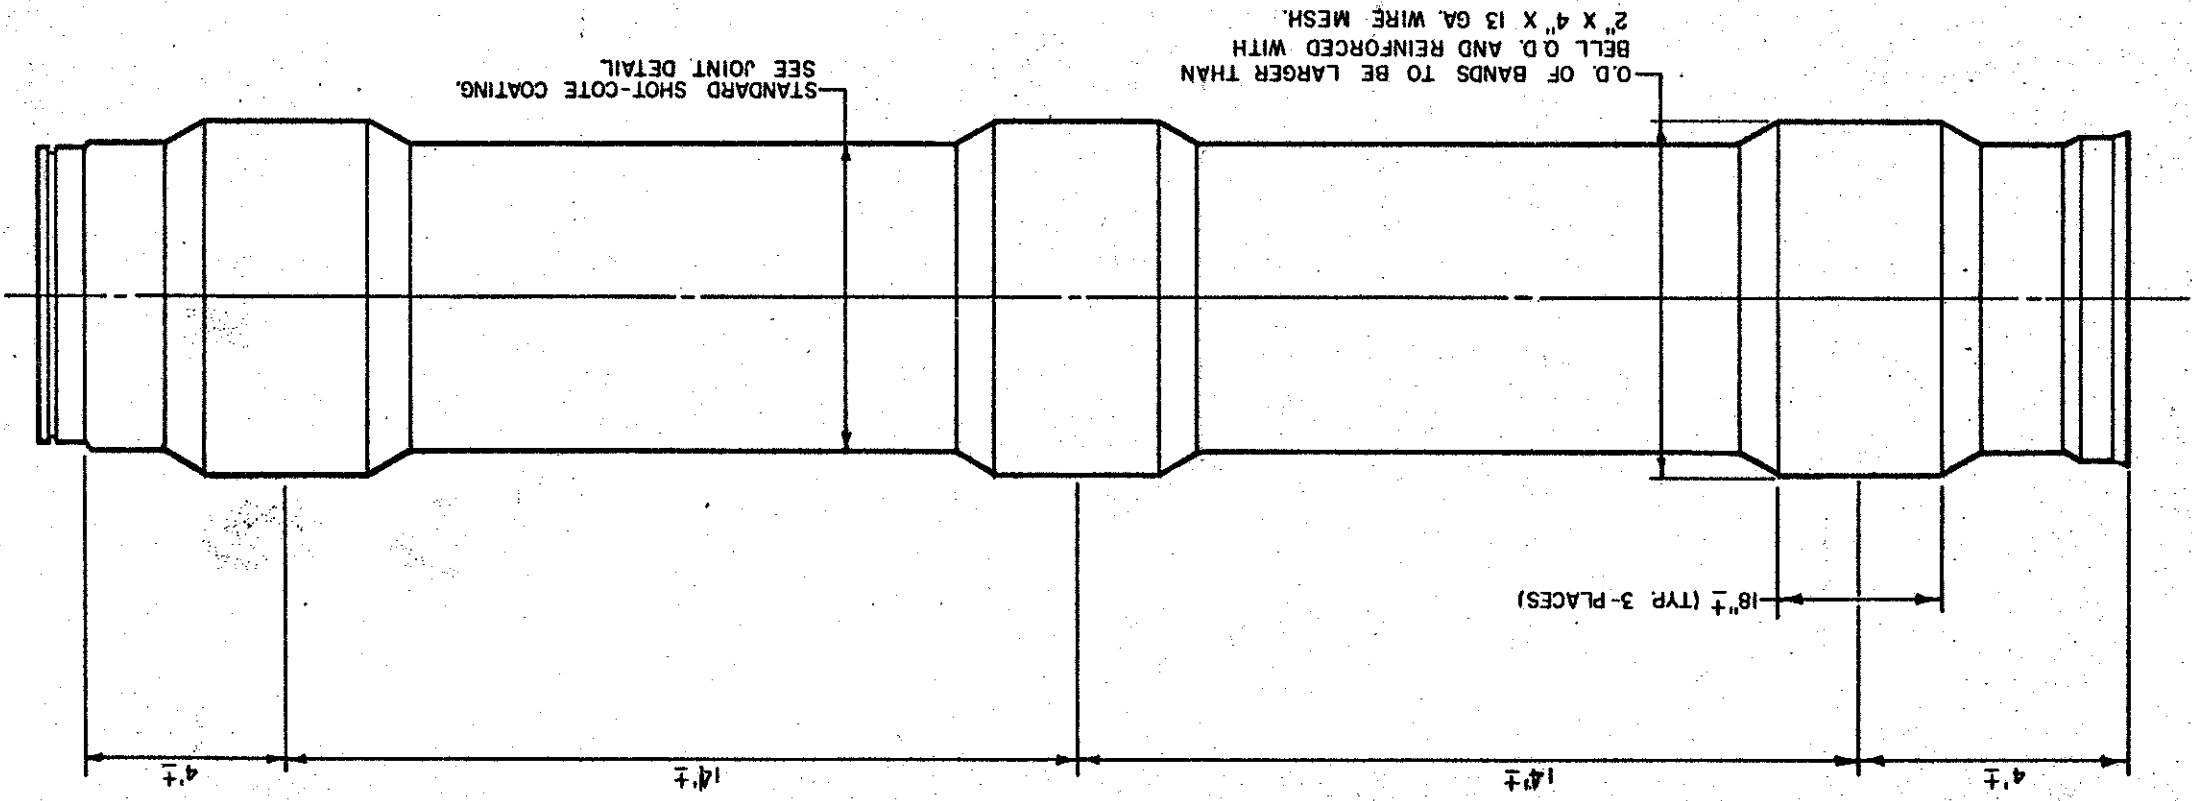

PLM.  
4-5-74