

PRELIMINARY DRAWINGS FOR ENGINEER'S APPROVAL ONLY

Date 4-6-74 By BH

- C.V.L. FOREMAN
- LINE/COAT. FOREMAN
- FIELD REP.
- COTTON MEYER
- LANCE REBSTOCK
- QUALITY CONTROL
- YARD FOREMAN
- OTHER
- SPECIALS FOREMAN
- CONSTRUCTORS TRANS
- RAY DAVIS
- ENG. / EST.
- SALES
- CONTRACTOR
- ENGINEER

UCPC/SW 111

NO.	BY	DATE	CHK.	REVISION	DATE	CHK.

DATE 4-4-74 CHK. RJ OR STILWELL


SHORT JT/BEVEL SCHEDULE
ADDISON, TEXAS

U.S. PIPE & FOUNDRY CO.
CONCRETE PIPE DIVISION
JOB: 5281 SMT-D-VZ OF REV.

① WITH H.C.B. SEE D-103.


NOTES: 1. "CL" DENOTES CUTTING LENGTH. "LL" DENOTES LAYING LENGTH.
 2. CL1 = LL1 - 1" CL2 = LL2 - 1/2" CL3 = LL3 - 3/4"
 3. TOTAL OVERALL LENGTH OF A STD. JOINT IS 36" - 3/4"
 4. ON BEVELED SHORT JOINTS, CL IS TO LONG POINT.

SIZE CLASS	SH. JT. PIPE NO.	JT. NO.	LL 1	CL 1	RE-MARK	JT. NO.	LL 2	CL 2	RE-MARK	JT. NO.	LL 3	CL 3	RE-MARK
1	4S	1257	12' 5 1/8"	15S5P	9.00	8'-7 1/4"	13SP	11.00	10' 1 1/2"	①	11'-2 5/8"	CL	EXTRA
2	11-S	8.30	8'-2 5/8"			1-C	20.00		HOLD				

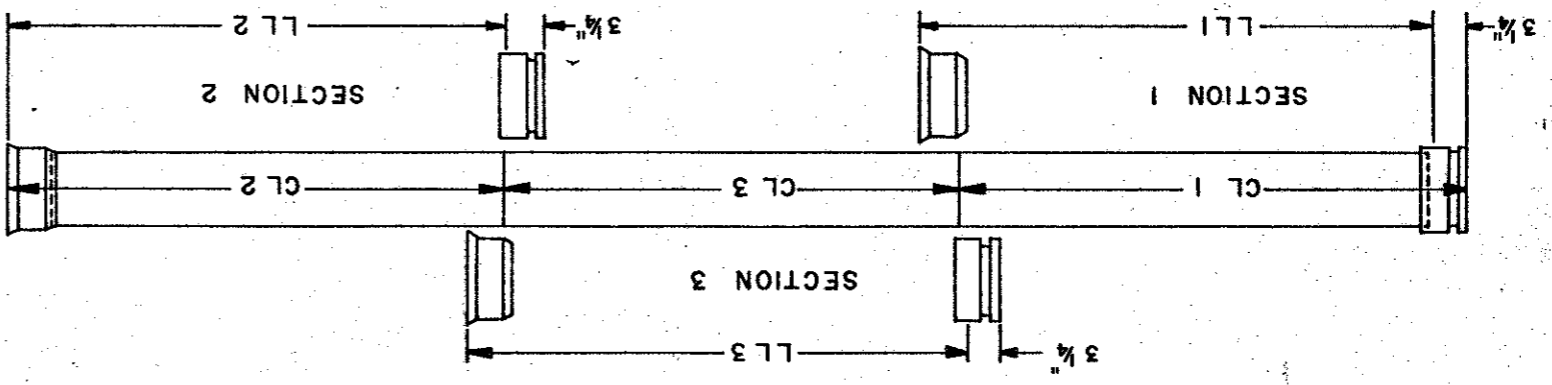

NOTES: 1. TYPE "S" OR "B" DENOTES SPIGOT OR BELL RESE.

SIZE CLASS	JT. NO.	DEGREE OF BEVEL (IN.)	"A" (F)	"B" (F)	TYPE	REMARK

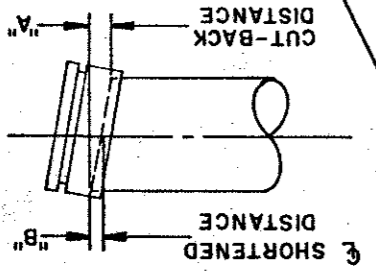

PRELIM.
4-5-74