


ADDENDUM # 1

PLAN  
 SURVEYED BY: DATE:  
 PLOTTED BY: DATE:  
 NOTE BOOK NO. OF WAY CHECKED:  
 STRUCTURE NOTATIONS CHECKED:

PROFILE  
 SURVEYED BY: DATE:  
 PLOTTED BY: DATE:  
 NOTE BOOK NO. OF WAY CHECKED:  
 STRUCTURE NOTATIONS CHECKED:

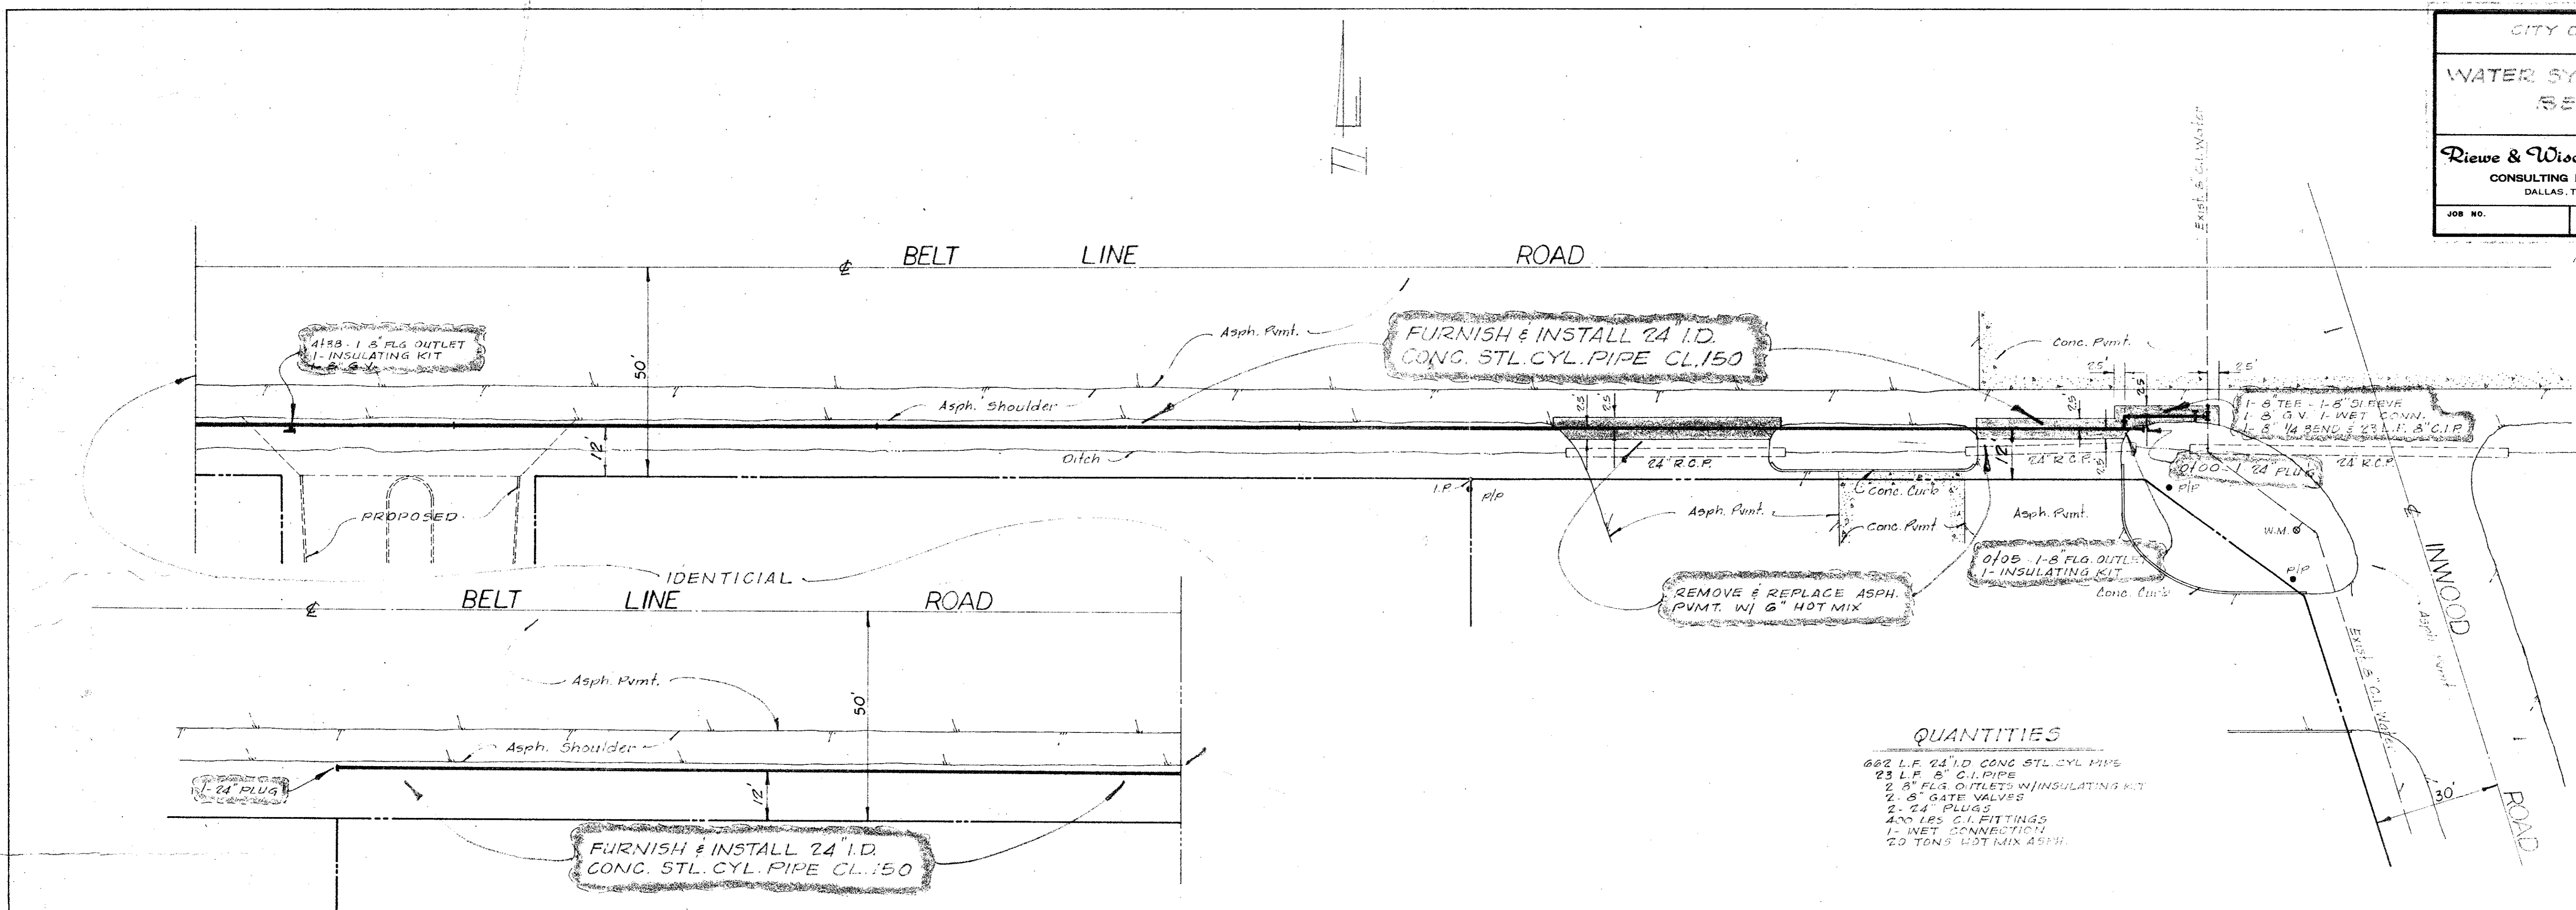

**QUANTITIES**

662 L.F. 24" I.D. CONC. STL. CYL. PIPE
23 L.F. 8" C.I. PIPE
2 8" FLS. 0" TLETS W/ INSULATING KIT
2 8" GATE VALVES
2 24" PLUGS
400 LBS. C.I. FITTINGS
1- WET CONNECTICN
20 TONS HOT MIX ASPH.

