
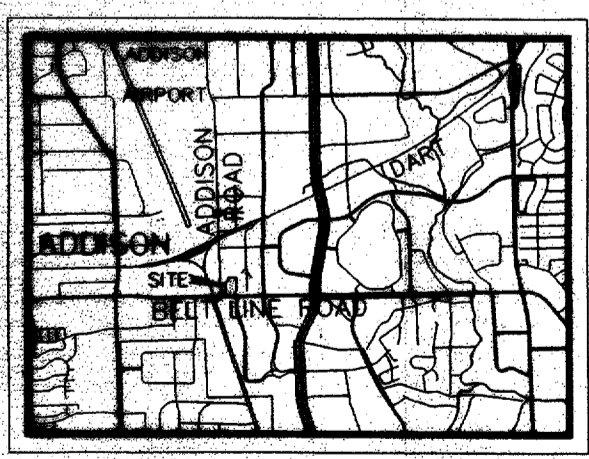
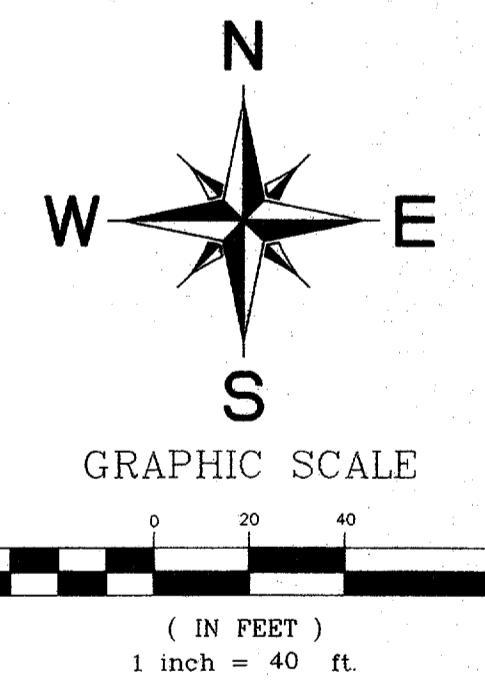


LINE TABLE

LINE	LENGTH	BEARING
L1	8.66	S59°10'32"W
L2	242.67	S00°14'17"E
L3	20.00	N79°54'04"W
L4	25.02	N79°54'04"W
L5	112.04	S89°45'43"W
L6	195.98	S89°45'43"W
L7	24.00	S00°14'17"E
L8	195.76	S89°45'43"W
L9	24.00	S90°00'00"W
L10	58.58	S00°02'30"W
L11	103.22	N89°45'43"E
L12	64.00	S00°14'17"E
L13	46.26	N00°02'30"E
L14	10.00	S89°57'30"E
L15	20.00	S00°02'30"W
L16	10.00	S89°57'30"E
L17	134.62	N00°02'30"E
L18	117.88	N89°57'28"W
L19	12.63	N89°57'28"W
L20	17.00	S00°02'32"W
L21	10.00	N89°57'28"W
L22	17.00	S00°02'32"W
L23	103.72	N89°57'28"W
L24	222.09	N00°02'30"E
L25	4.73	S13°28'13"W
L26	11.67	N45°02'30"E
L27	87.29	N00°02'30"E
L28	6.88	N89°43'00"E
L29	21.94	N89°43'00"E
L30	15.00	S00°17'00"W
L31	78.59	N00°02'30"E
L32	13.08	N45°02'30"E

CURVE TABLE

CURVE	DELTA	RADIUS	LENGTH	CHORD BEARING	CHORD
C1	37°45'26"	114.00	75.12	N 83°38'23"E	73.77
C2	20°26'18"	101.00	36.03	S27°17'55"W	35.84
C3	11°42'48"	107.00	21.87	S07°46'41"W	21.84
C4	58°36'09"	100.00	102.86	N29°13'42"E	98.39
C5	23°52'43"	127.00	52.93	S09°03'08"W	52.55
C6	90°00'00"	20.00	31.42	N45°14'17"W	28.28
C7	59°50'18"	20.00	20.89	S59°50'14"W	19.95
C8	15°07'27"	44.00	11.61	N37°29'08"E	11.58
C9	23°43'01"	20.00	8.28	S33°11'22"W	8.22
C10	68°25'52"	44.00	52.55	N55°32'47"E	49.48
C11	68°25'52"	20.00	23.89	N55°32'47"E	22.49
C12	23°43'01"	44.00	18.21	S33°11'22"W	18.08
C13	45°00'22"	20.00	15.71	N22°32'41"E	15.31
C14	90°00'00"	20.00	31.42	N44°45'43"E	28.28
C15	90°16'47"	20.00	31.51	S45°05'53"E	28.35
C16	30°57'51"	44.00	23.78	N39°43'33"E	23.49
C17	1°37'16"	100.00	2.83	N57°53'06"E	2.83
C18	41°43'32"	127.00	9.40	S18°52'14"W	9.40
C19	2°40'42"	107.00	5.00	S08°45'35"W	5.00
C20	5°29'57"	107.00	10.27	S04°40'16"W	10.27
C21	18°11'42"	20.00	6.35	N09°08'21"E	6.32

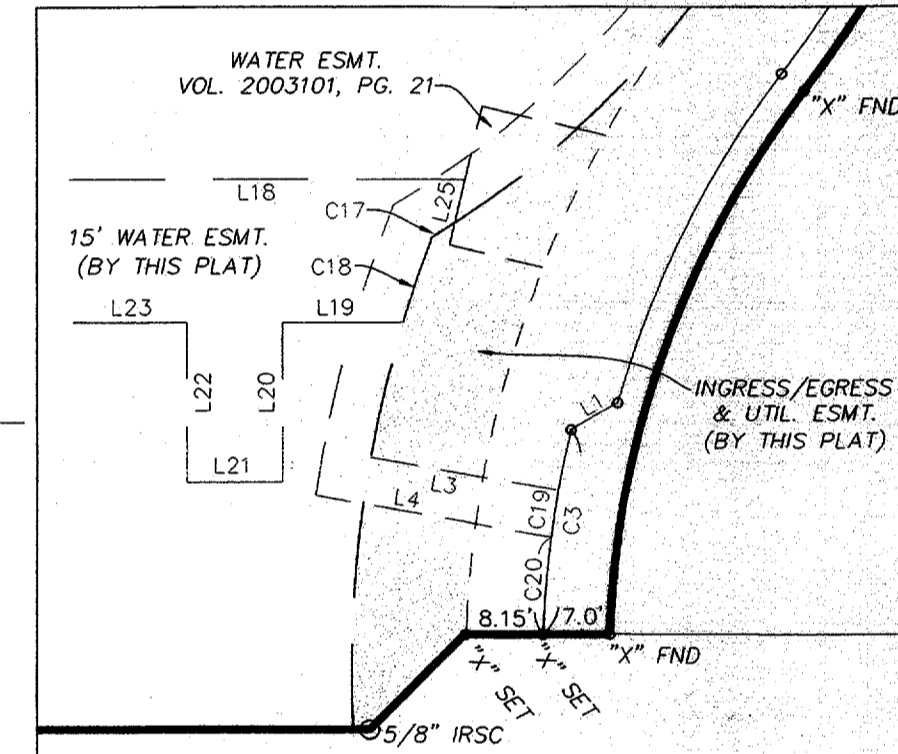

REPLAT OF
BELTWAY-QUORUM ADDITION
LOTS 1A and 3, BLOCK A
 6.407 ACRES

SITUATED IN THE
 G.W. FISHER SURVEY, ABSTRACT No. 482
 AND BEING ALL OF LOT 1, BLOCK A
 OF THE FINAL PLAT OF
 BELTWAY-QUORUM ADDITION
 TOWN OF ADDISON, DALLAS COUNTY, TEXAS



12700 Park Central Drive, Suite 1800
 Dallas, Texas 75221
 Tel. No. 972-770-1900
 Fax No. 972-298-3800
 DATE: MAY 3, 2005
 JOB NO. 063984003
 SCALE: 1" = 40'