


Filename: \\HD-HTGL\A\F\ehere\Drawings\2013\13164-Home 2\Titles Addison\Design Data\Sheets\13164-C-DAM02.dwg
 Date: Monday, November 25, 2013 Time: 8:26 AM Plotted by: Jeremy Gonzalez

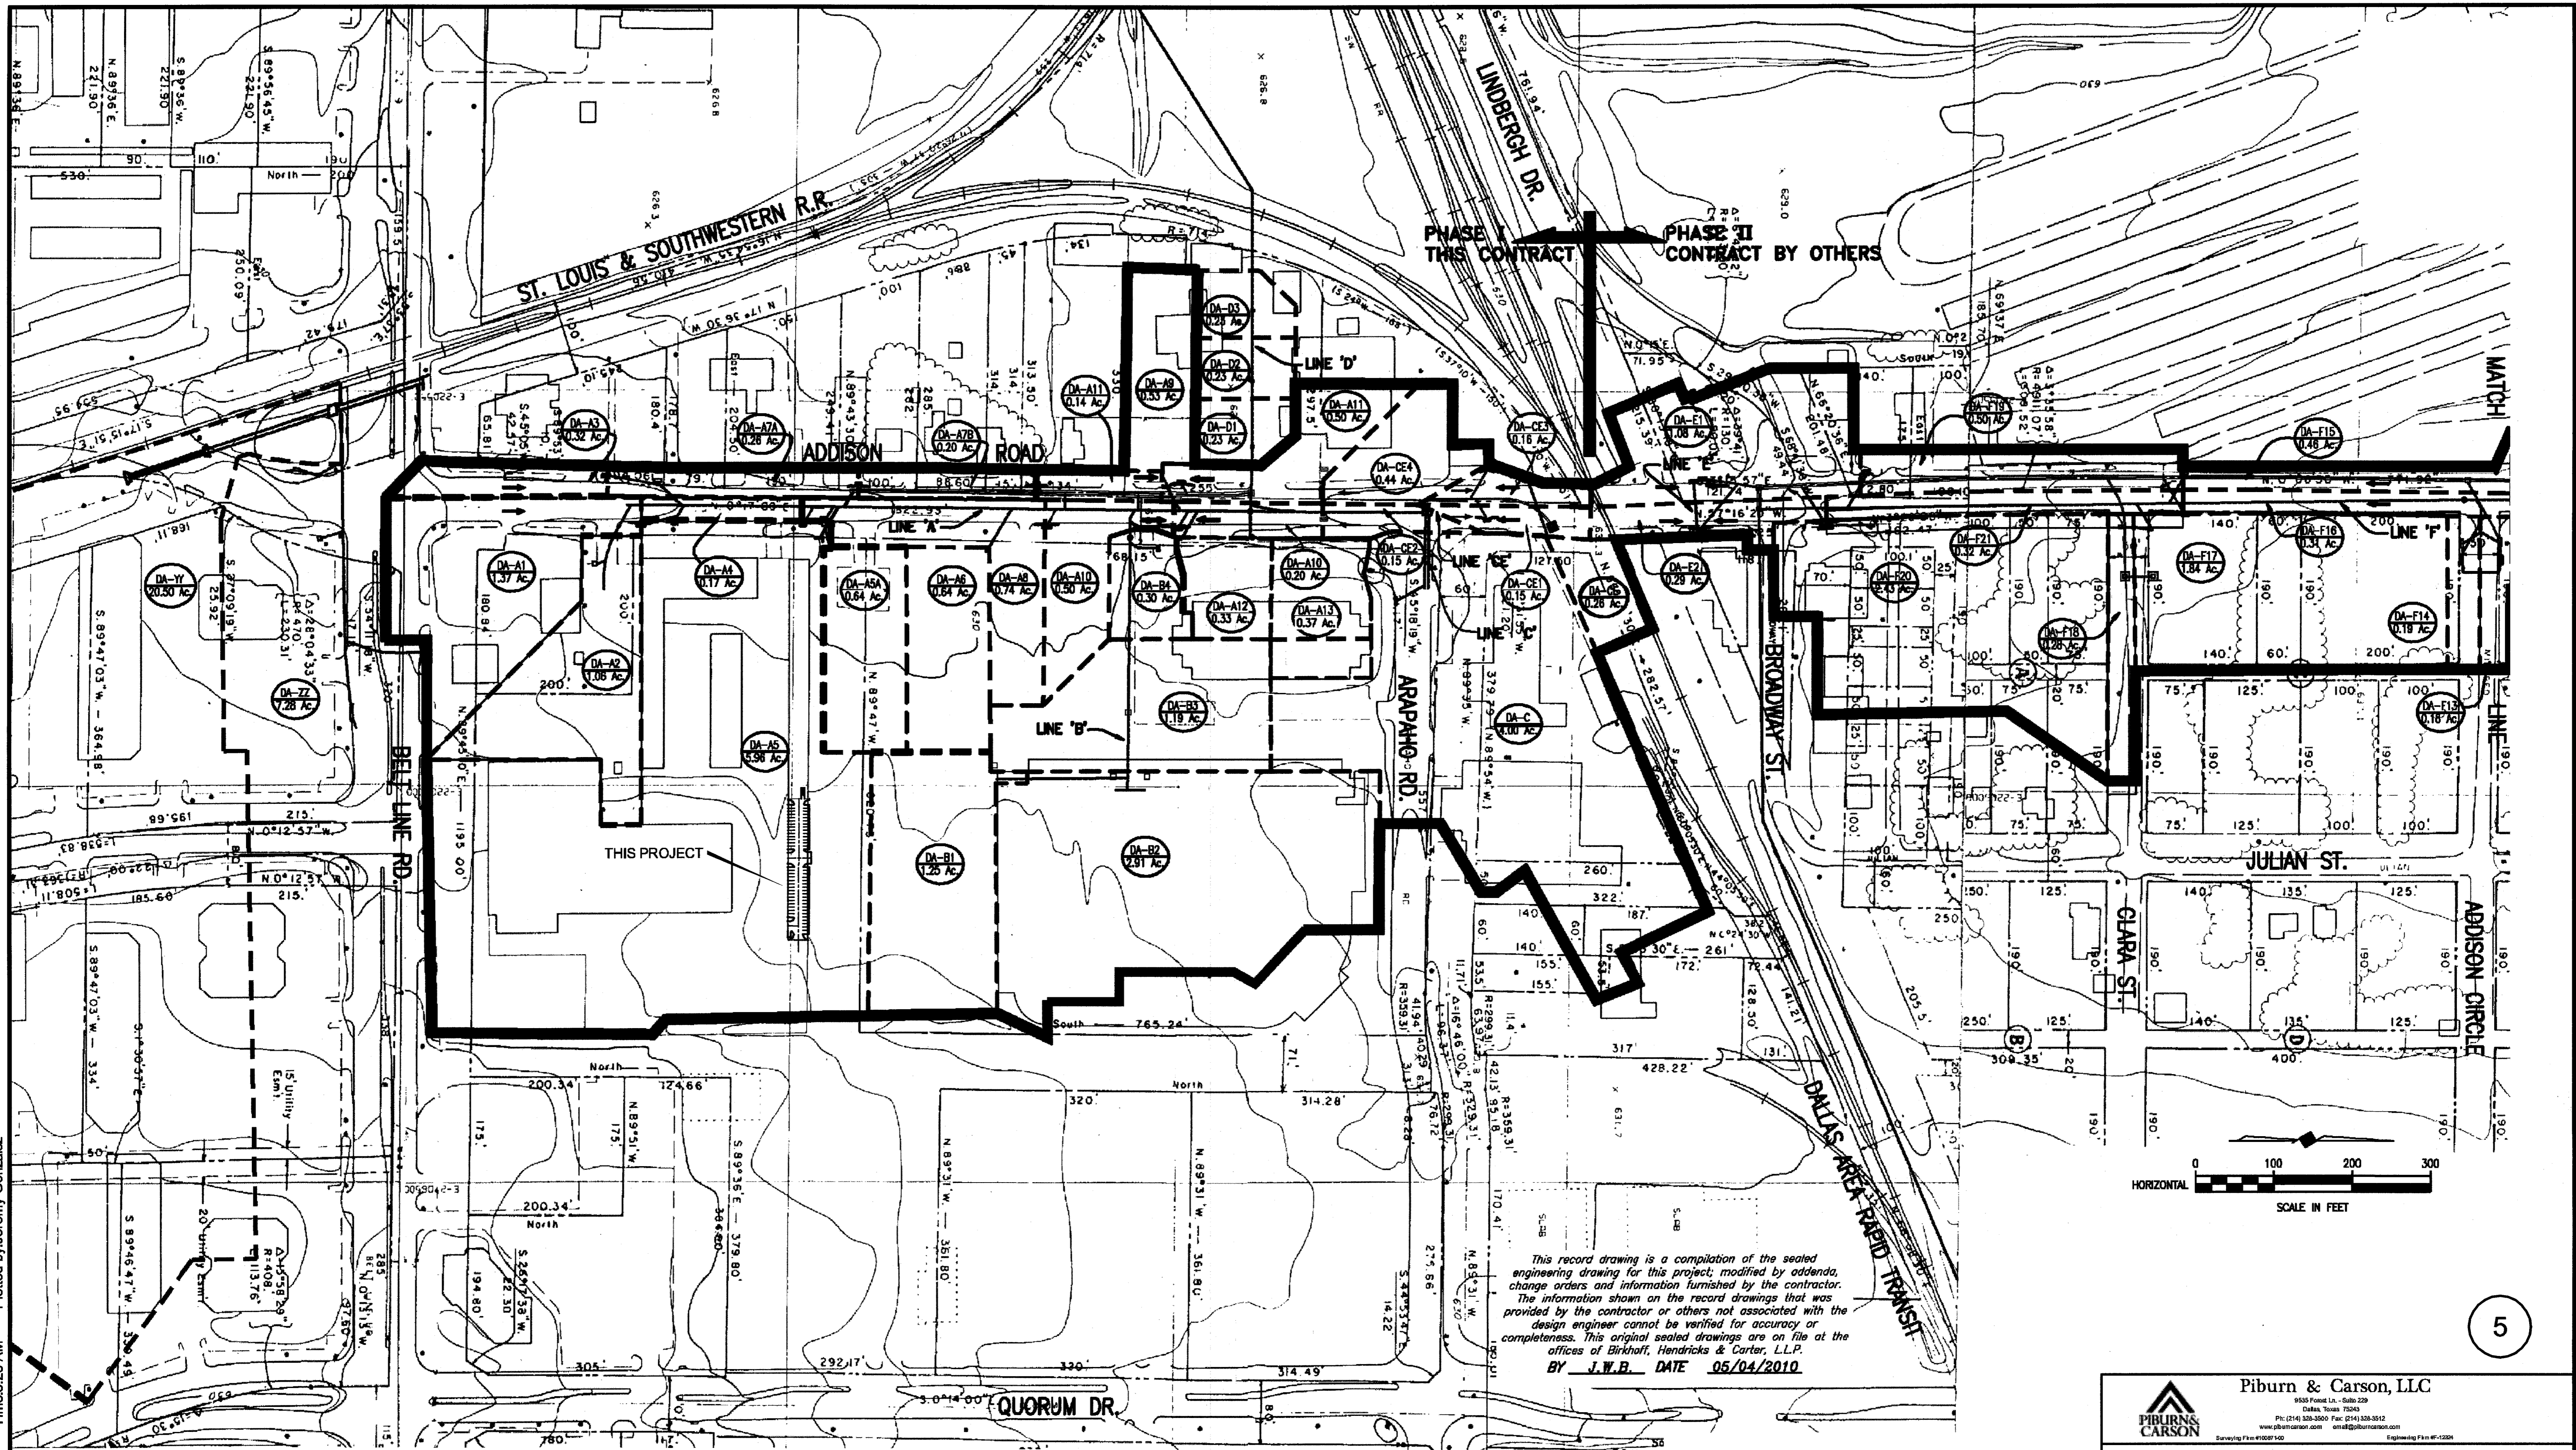

5

DRAINAGE AREA MAP BY OTHERS. INCLUDED IN THIS SET FOR INFORMATION AND CLARIFICATION OF DESIGN CRITERIA USED FOR ADDISON ROAD IMPROVEMENTS.

Piburn & Carson, LLC
 9500 Forest Ln., Suite 220
 Dallas, Texas 75243
 Ph: (214) 538-3500 Fax: (214) 538-3512
 www.piburncarson.com email@piburncarson.com
 Surveying Firm #0001940 Engineering Firm #012204

OFF-SITE DRAINAGE AREA MAP
PARKING LOT
SITE DEVELOPMENT
PUBLIC WORKS DEPARTMENT
TOWN OF ADDISON, TEXAS

DESIGN	DRAWN	DATE	SCALE	NOTES	FILE	NO.
RC	JRG	11/25/13	1"=20'	PC	-	-