


## **EROSION CONTROL GENERAL NOTES:**

- EROSION AND SEDIMENT CONTROL DEVICES SHALL BE AS PER DETAILS.
- 2. CONTRACTOR RESPONSIBLE FOR PREPARING AND MAINTAINING SWPPP FOR PROPOSED IMPROVEMENTS.
- 3. THE CONTRACTOR SHALL COMPLY WITH THE REQUIREMENTS AND INTENT OF THE NPDES GENERAL PERMIT FOR STORM WATER DISCHARGES.
- 4. TEMPORARY STORMWATER RUNOFF SHALL BE ACCOMODATED PRIOR TO REMOVAL OF ANY PORTION
- OF THE EXISTING SYSTEM.
- 5. CONTRACTOR SHALL OBTAIN AND SUBMIT TO OWNER/ENGINEER A SIGNED POLLUTION PREVENTION CERTIFICATION FROM EACH SUB-CONTRACTOR WHOSE WORK IMPACTS THE STORM WATER POLLUTION PREVENTION PLAN (SWPPP) PRIOR TO THE PERFORMANCE OF ANY WORK BY SAID SUB-CONTRACTOR. THESE CERTIFICATIONS SHALL BECOME A PART OF THE STORM WATER PREVENTION PLAN.
- CONTRACTOR SHALL INSTALL EROSION CONTROL MEASURES, AS INDICATED ON THE PLANS AND AS FIELD CONDITIONS WARRANT, PRIOR TO COMMENCING ANY CONSTRUCTION ACTIVITY. REPAIRS OR MODIFICATIONS TO THE MEASURES WILL BE MADE BY THE CONTRACTOR IF THE CONTROL MEASURES PROVE INEFFECTIVE OR IF ADDITIONAL CONTROL MEASURES ARE NECESSARY.
- 7. THE CONTRACTOR SHALL AT ALL TIMES TAKE SUCH MEASURES AS NECESSARY TO MINIMIZE OFFSITE TRACKING OR TRANSPORT OF SEDIMENT AND DEBRIS.
- DAMAGES TO ADJACENT PROPERTY OR TO RECEIVING WATERS CAUSED BY IMPROPERLY INSTALLED OR POORLY MAINTAINED EROSION CONTROL MEASURES ARE THE RESPONSIBILITY OF THE CONTRACTOR.
- THE CONTRACTOR SHALL BE RESPONSIBLE FOR THE REMOVAL AND DISPOSAL OF ANY SILTATION CAUSED BY HIS OPERATIONS AND/OR FAILURE OF THE EROSION CONTROL MEASURES.

- 10. CONTRACTOR SHALL REMOVE AND PROPERLY DISPOSE OF ACCUMULATED SILT AND SEDIMENT FROM EROSION CONTROL MEASURES WHEN IT REACHES A DEPTH OF SIX (6) INCHES OR IMPAIRS THE EFFECTIVENESS OF THE MEASURES.
- 11. INLET PROTECTION: THE CONTRACTOR SHALL PROVIDE ADEQUATE PROTECTION OF STORM WATER INLETS USING CATCH BASIN/YARD INLET PROTECTION OR OTHER MEASURES AS SPECIFIED. WHERE INLETS ARE EXISTING, THE CONTRACTOR SHALL PREVENT MATERIALS FROM ENTERING THE STORM WATER SYSTEM.
- 12. ALL STOCKPILED SOILS WILL BE SURROUNDED BY SILT FENCE, OR EQUIVALENT MEASURE TO PROPERLY CONTROL SEDIMENT RUNOFF.
- 13. STABILIZATION THE CONTRACTOR SHALL STABILIZE ANY AREA WHERE CONSTRUCTION ACTIVITY IS TO BE TEMPORARILY OR PERMANENTLY CEASED FOR MORE THAN 14 DAYS.
- 14. THE CONTRACTOR SHALL NOT ALLOW ANY CONSTRUCTION DEBRIS OUTSIDE OF THE PROJECT BOUNDARY. ANY CONSTRUCTION DEBRIS (MUD, GRAVEL, ORGANICS, ETC.) THAT FALLS ONTO ADJACENT EXISTING AREAS SHALL BE REMOVED IMMEDIATELY.
- 15. ALL TEMPORARY EROSION CONTROL MEASURES SHALL BE REMOVED FROM THE SITE UPON COMPLETION OF STABILIZATION (REVEGETATION). 16. ALL CONSTRUCTION OPERATIONS SHALL COMPLY WITH GEOTECHNICAL REPORT PREPARED BY XXXX.
- 17. FOR EROSION CONTROL DETAILS SEE SHEETS 8 AND 9.
- 18. ALL WORK TO BE COMPLETED PER CITY OF DALLAS STANDARDS AND SPECIFICATIONS.

## **LEGEND**

SILT FENCE

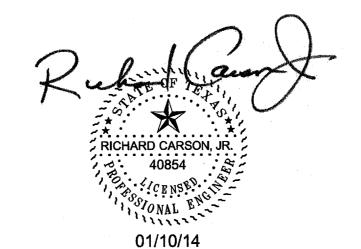

	Piburn
PIBURN&	Ph: (2 www.plburn

n & Carson, LLC Dallas, Texas 75243 (214) 328-3500 Fax: (214) 328-3512 rncarson.com email@plbumcarson.co

**EROSION CONTROL PLAN** 

**PARKING LOT** SITE DEVELOPMENT

PUBLIC WORKS DEPARTMENT DATE REVISION 1-10-14 TOWN OF ADDISON, TEXAS Revised Parking Layout DESIGN DRAWN DATE | SCALE | NOTES FILE JRG 1/10/14 1"=20' PC