


The drawing is the property of Brockett/Davis/Trank, Inc. Any modification or use of this drawing without the express written authorization of Brockett/Davis/Trank, Inc. All Rights Reserved.
 © Copyright 2003 Brockett/Davis/Trank, Inc. All Rights Reserved.

01 LOW ROOF FRAMING PLAN

SCALE 1/8" = 1'-0"
 DIMENSIONS NOT INDICATED AS NEW ARE EXISTING.
 EXISTING METAL DECK IS 1 1/2" TYPE 'B' OR 'B'.

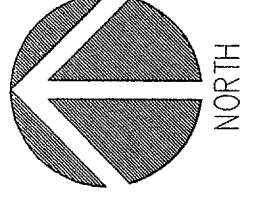

date 11/13/03
 job no.
 sheet title
LOW ROOF FRAMING PLAN
 sheet no.

BROCKETT, DAVIS & TRANK, Inc.
 4845 BELTLINE ROAD
 ADDISON, TX 75254



NOV. 19, 2003
 The seal was placed on this document was authorized by Robert G. Williams, P.E. 38460 on Nov. 13, 2003. Alteration of this seal without the proper notification to the responsible engineer is an offense under the Texas Engineering Act.

BELTWAY DEVELOPMENT CO.
 BELTLINE COURDUM SHOPPING CENTER
 4845 BELTLINE ROAD
 ADDISON, TX 75254

REVISIONS
 11-25-03 REVISED BRACING