



© Copyright 2003 Prostate/Prostate, Inc. All Rights Reserved.
 This drawing is the property of Prostate/Prostate, Inc.
 Any modification or use of this drawing without the express
 written authorization of Prostate/Prostate, Inc. is prohibited.

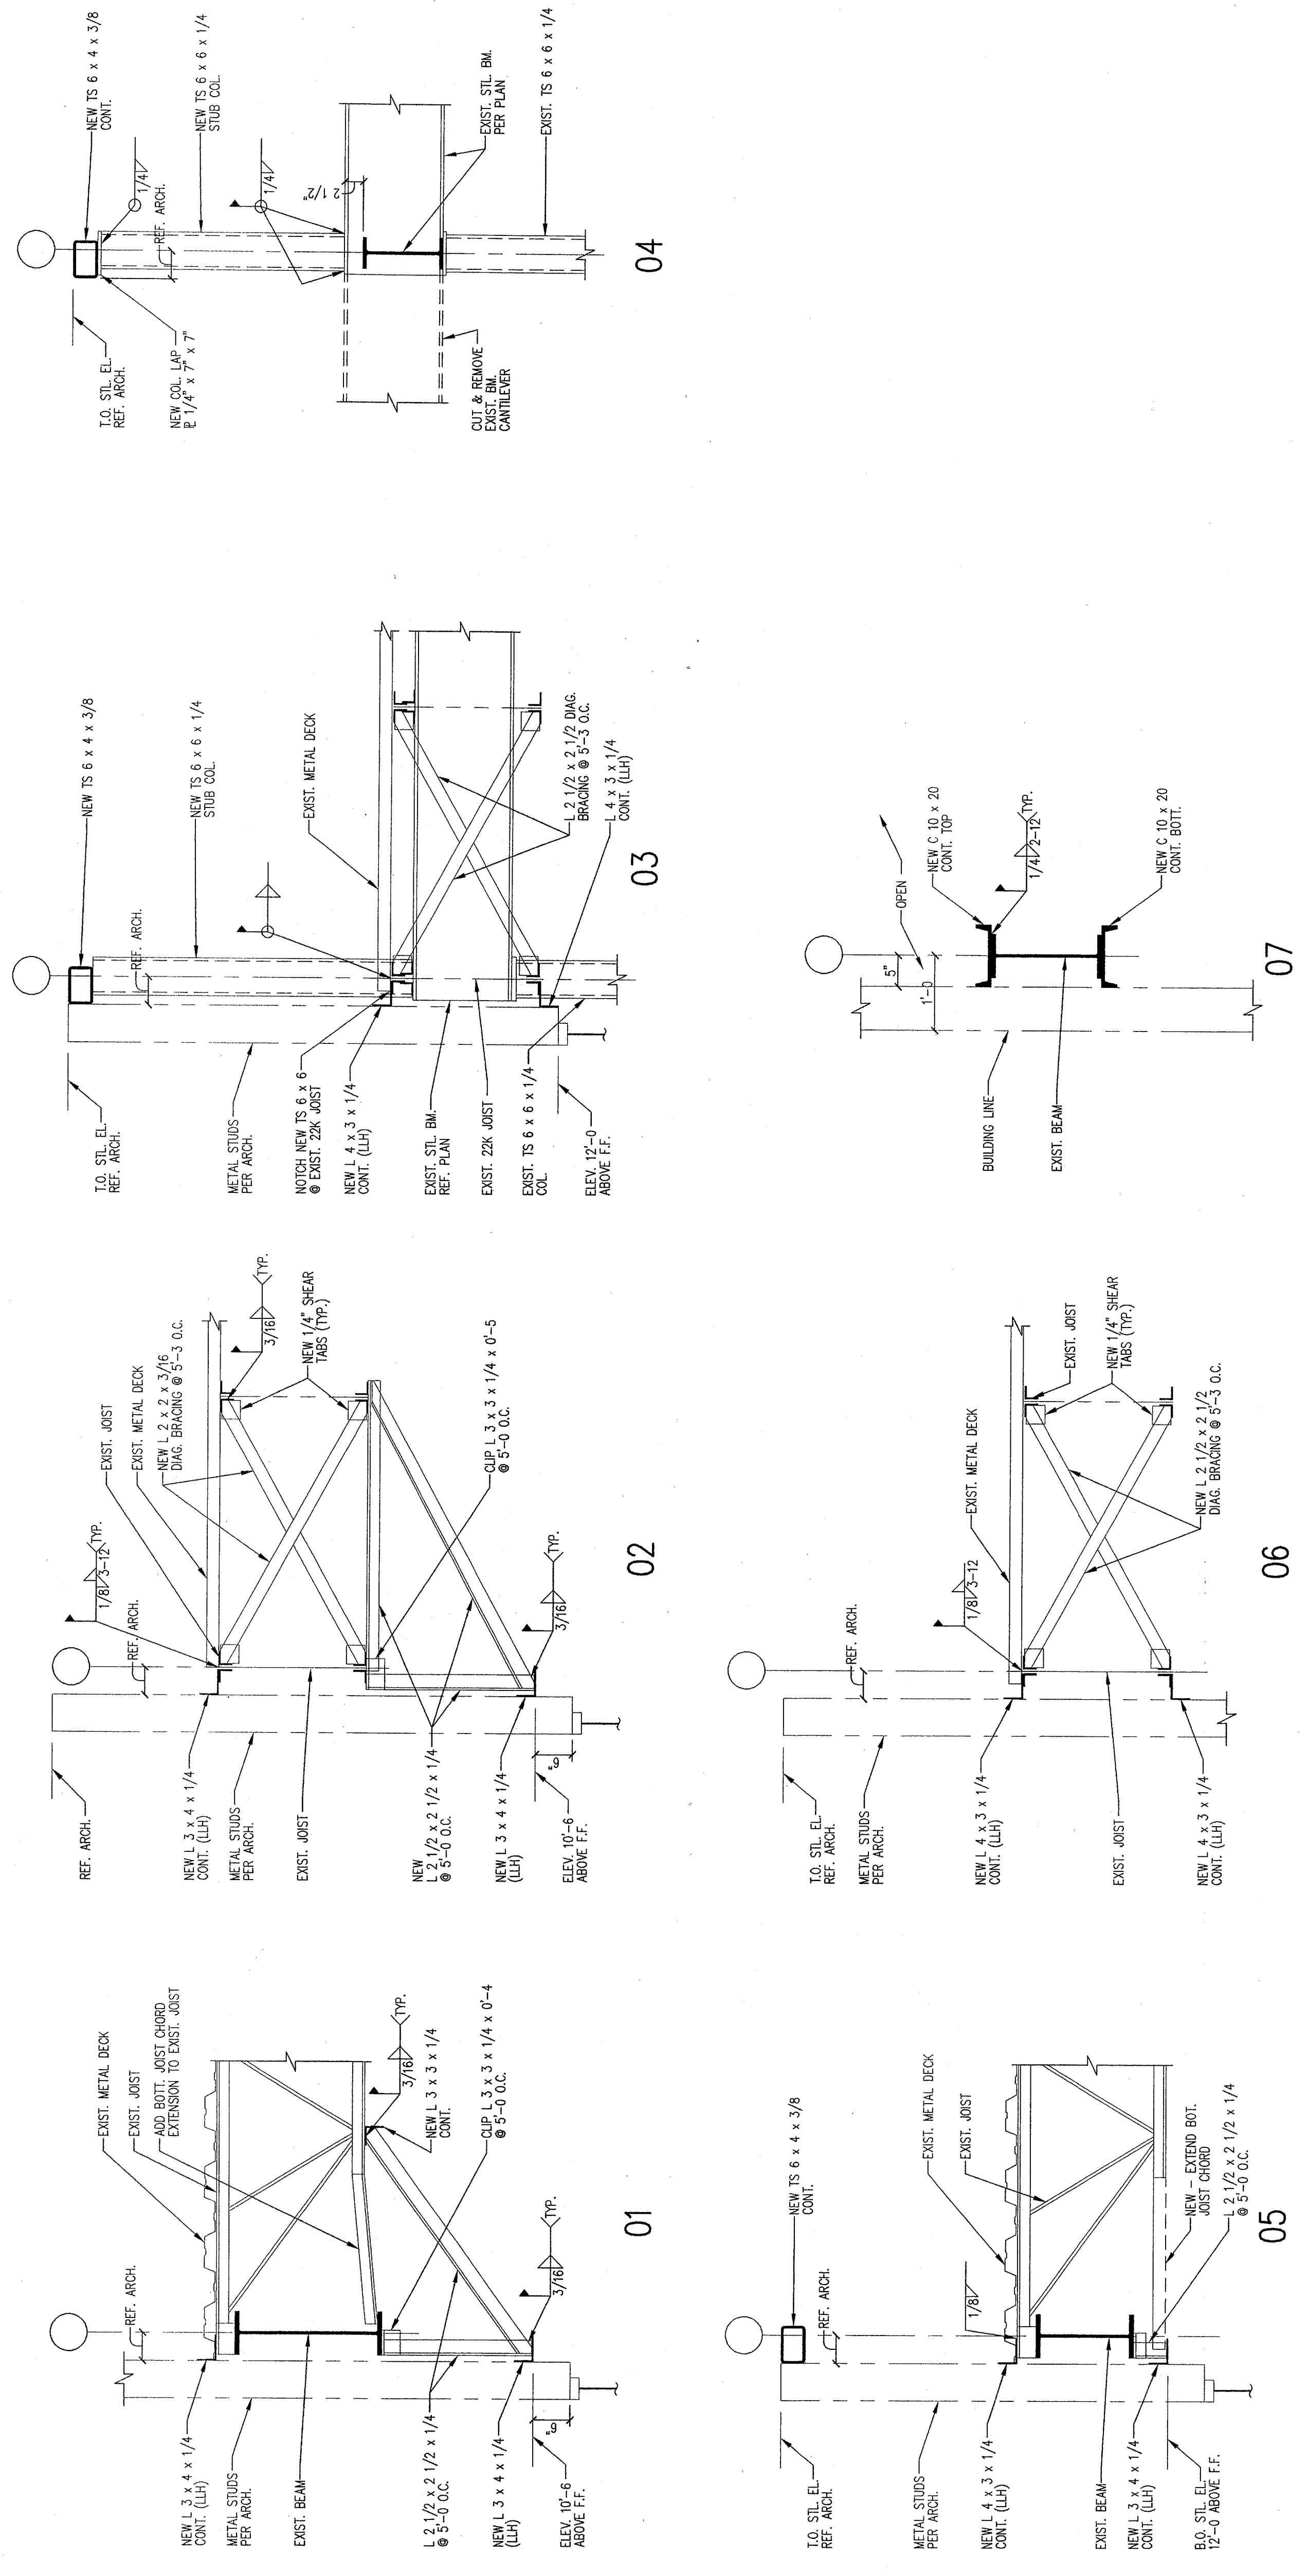

NOV. 15, 2003
 The seal appearing on this document was authorized by Robert C. Williams, E. 35460 on Nov. 13, 2003. All other notification to the responsible engineer under the Texas Engineering Act.

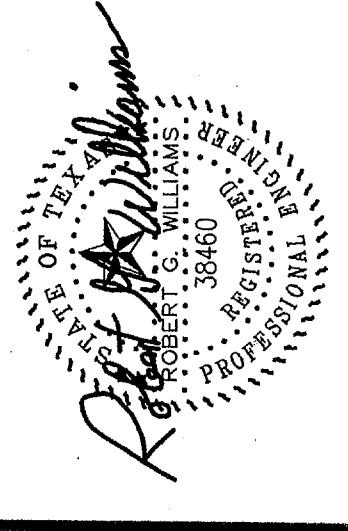

NOV. 15, 2003
 The seal appearing on this document was authorized by Robert C. Williams, E. 35460 on Nov. 13, 2003. All other notification to the responsible engineer under the Texas Engineering Act.

BELTWAY DEVELOPMENT, CO.
 BELTWAY QUORUM SHOPPING CENTER
 4833 BELTWAY ROAD
 4846 BELTWAY ROAD
 ADDISSON, TX 75004

revisions

date 11/13/03
 job no.
 sheet title
STEEL SECTIONS & DETAILS
 sheet no.