



ID STUDIO 4, LLC

1431 GREENWAY DR. SUITE 150 IRVING, TEXAS 75038 TEL: 972.870.1288 WWW.IDSTUDIO4.COM

CLIENT:

FRONT BURNER RESTAURANTS 5206 BELT LINE ROAD DALLAS, TEXAS 75254 972.905.7139

> THIS DOCUMENT IS RELEASED FOR THE PURPOSE OF REVIEW UNDER THE AUTHORITY OF MATTHEW CRAGUN, P.E. NO. 103469 ON

02/13/15.

AIRE

40

Cumulus Design
Firm #14810
2080 N. Highway 360, Suite 2
Grand Prairie, Texas 75050
Tel. 214.235.0367

DESCRIPTION DATE DESCRIPTION


> CITY DETAILS

SHEET NAME:

SHEET:

C1.10

PROJECT NUMBER: ADDISON PROJECT #15-02

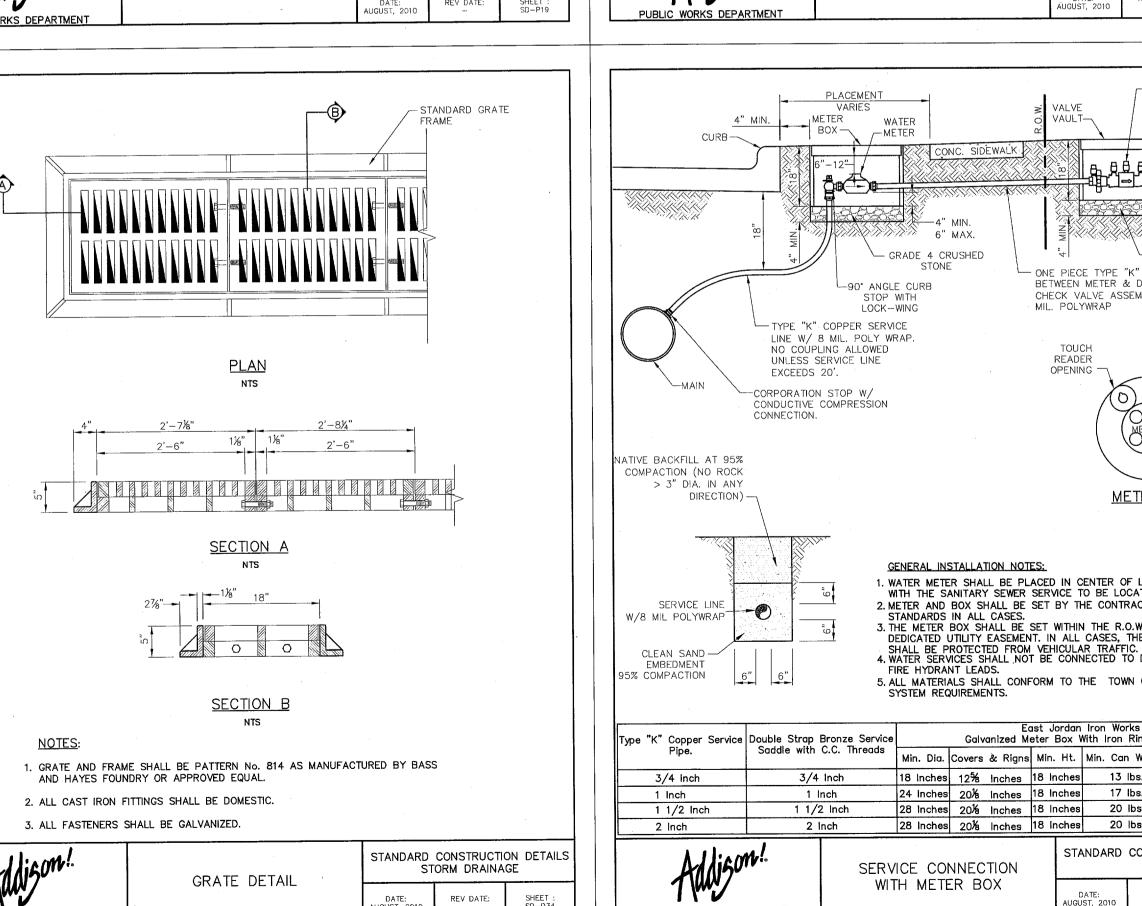

SHALL BE GROOVED 3/8"

1/2" JOINTS SHALL BE SPACED AT

SPECIFIED AND SHALL BE FILLED WITH SILICONE JOINT FILLER.

O.C. (LONGITUDINAL)

1" CUSHION SAND -

EDGE 1/2" R √ |---

'INTERVALS OR AS OTHERWISE

CURB —

6' THOROUGHFARE

THIS HALF OF DOWEL

½" REDWOOD EXP. JOINT-

TO BE LUBRICATED -

W/ SILICONE JOINT

18" #3 SMOOTH —

DOWEL @ 24"

O.C. MAX

SEALANT