

UTILITY LEGEND


- PROPOSED 2.5" DOMESTIC WATER SERVICE
- PROPOSED 6" FIRE WATER SERVICE MAIN
- PROPOSED 4" SANITARY SEWER LINE
- PROPOSED SANITARY SEWER CLEANOUT
- PROPOSED 1500 GAL GREASE INTERCEPTOR
- PROPOSED STORM DRAIN CLEANOUT
- PROPOSED LANDSCAPED AREA CATCH BASIN
- PROPOSED 4" STORM DRAIN LINE (LANDSCAPED AREAS ONLY)
- PROPOSED 6" STORM DRAIN LINE (LANDSCAPED AREAS ONLY)
- PROPOSED 12" STORM DRAIN LINE
- LIMIT OF WORK / DISTURBANCE
- INVERT
- PVC
- HDPE
- HIGH DENSITY POLYETHYLENE PIPE

UTILITY NOTES

1. CONTRACTOR IS RESPONSIBLE FOR BIDDING ALL UTILITY WORK SHOWN ON THIS PLAN THAT FALLS OUTSIDE AS WELL AS INSIDE THE LIMIT OF WORK/DISTURBANCE LINE. **NO CHANGE ORDERS WILL BE ACCEPTED OR APPROVED FOR FAILURE TO INCLUDE THESE ITEMS.**
2. CONTRACTOR SHALL POthOLE AND FIELD VERIFY ALL UTILITY POINTS OF CONNECTION AND EXISTING FACILITIES PRIOR TO THE START OF CONSTRUCTION AND ORDERING PURCHASE OF MATERIALS FOR THE PROJECT. ANY CONFLICTS SHALL BE BROUGHT TO THE OWNER & ENGINEER'S ATTENTION FOR RESOLUTION.
3. CONTRACTOR SHALL TAKE NECESSARY MEASURES TO PROVIDE UNINTERRUPTED SERVICE OF ALL UTILITIES TO THE SITE (AS APPROPRIATE) AND ESPECIALLY TO ADJACENT TENANTS DURING CONSTRUCTION.
4. CONTRACTOR SHALL FIELD VERIFY EXISTING SANITARY SEWER FACILITIES ADJACENT BUILDINGS AT THE BACK OF PROPERTY. CONTRACTOR SHALL VERIFY EXISTING 6" SANITARY SEWER LOCATION, DEPTH AND CONDITION. CONTRACTOR SHALL ADJUST WITH OWNER AND ENGINEER APPROVAL PROPOSED LOCATION(S) OF SANITARY SEWER PIPES, CLEANOUTS, GREASE INTERCEPTOR, AND APPURTENANCES IN ORDER TO MAKE CONNECTION TO EXISTING SANITARY SEWER FACILITIES. VOP'S PROJECT MANAGER SHALL ALSO BE NOTIFIED IF CHANGES ARE MADE TO THE LOCATION OF THESE STRUCTURES.
5. CONTRACTOR SHALL FIELD VERIFY EXISTING STORM DRAINAGE FACILITIES AT THE TWO POINTS OF CONNECTION. PRIOR TO START OF CONSTRUCTION, ANY CONFLICTS SHALL BE BROUGHT TO THE OWNER & ENGINEER'S ATTENTION FOR RESOLUTION.
6. ALL WATER, SEWER, AND STORM DRAIN CONSTRUCTION SHALL BE IN CONFORMANCE WITH CITY OF ADDISON STANDARDS AND SPECIFICATIONS AND 2012 INTERNATIONAL PLUMBING CODE.
7. DOMESTIC WATER SERVICE AND FIRE SERVICE WATER LINES WILL BE CO-LOCATED IN ONE TRENCH. MINIMUM DEPTH OF BURY ON THE 6" FIRE SERVICE SHALL BE 4.0 FT. PER CITY OF ADDISON'S STANDARDS AND SPECIFICATIONS.
8. CONTRACTOR MAY ADJUST THE LOCATIONS OF LANDSCAPE AREA DRAINS SUCH THAT THEY ARE INSTALLED IN THE MOST SENSIBLE LOW SPOT(S) OF THE PLANTER AREAS. PLANTER AREAS ADJACENT TO THE BUILDING SHALL BE GRADED IN SUCH A WAY AS TO KEEP STORMWATER OR IRRIGATION WATER FROM PONDING NEAR THE BUILDING AND FOOTINGS. TYP.
9. ALL UTILITY TRENCH BACKFILL & PAVEMENT REPAIR SHALL BE PER THE CITY OF ADDISON DETAILS ON SHEET C5.1.
10. REFER TO SHEET C5.1 FOR HDPE STORM DRAIN PIPE REQUIREMENTS.
11. REFER TO SHEET C5.0 FOR TRAFFIC CONTROL REQUIREMENTS DURING STORM DRAIN INSTALLATION AND IRRIGATION WATER LINE TAP & INSTALLATION.

APPROVED FOR CONSTRUCTION
 Town of Addison
 Infrastructure Operations And Services Department
 APPROVED BY: *[Signature]*
 DATE: 7/25/13
 16801 Westgrove Dr. Addison, TX 75001 (972)450-2871

All responsibility for the adequacy of these plans remains with the Engineer who prepared them. In approving these plans, the Town of Addison makes no representation of adequacy of the work of the Design Engineer.

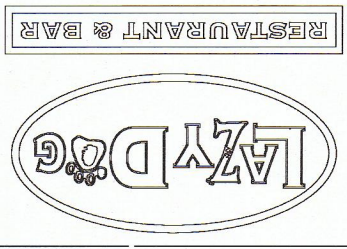

PROJECT NAME: LAZY DOG RESTAURANT & BAR
PROJECT ADDRESS: VILLAGE ON THE PARKWAY
 5100 BELT LINE ROAD, SUITE 500
 ADDISON, TX 75254
BUILDING DEPT. 2nd SUBMITTAL / BID SET
 PROJECT #: C-LDR-004
 ISSUE DATE: 10-22-2014

2267 MORNING MESA
 HENDERSON, NV 89052
 702.551.2005
 info@valley-cdg.com
 TBPE Firm No. 14469

Valley Civil Design Group

Professional Engineer
 State of Texas
 Matthew L. Loefer
 10382
 2/19/15

Rev	Date	Description
1	17 DEC 14	REVISIONS!
2	22 JAN 15	CONSTRUCTION SET REFNO. 007.05.0
3	30 JAN 15	REVISIONS!
4	19 FEB 15	COORDINATION SANITARY SEWER POC @ ALLEY

UTILITY PLAN
 SHEET TITLE
 SHEET NUMBER: C5.0A

