


TYPICAL CONCRETE STREET REMOVAL/REPLACEMENT
EXAMPLE 1

Advison.
PUBLIC WORKS DEPARTMENT

STREET CUT REPAIRS
EXAMPLE 1

DATE:	AUGUST, 2010	REV DATE:		SHEET:	SP-100
DATE:	AUGUST, 2010	REV DATE:		SHEET:	SP-100

STANDARD CONSTRUCTION DETAILS
UTILITIES TRENCHLINE & STREET
RESTORATION

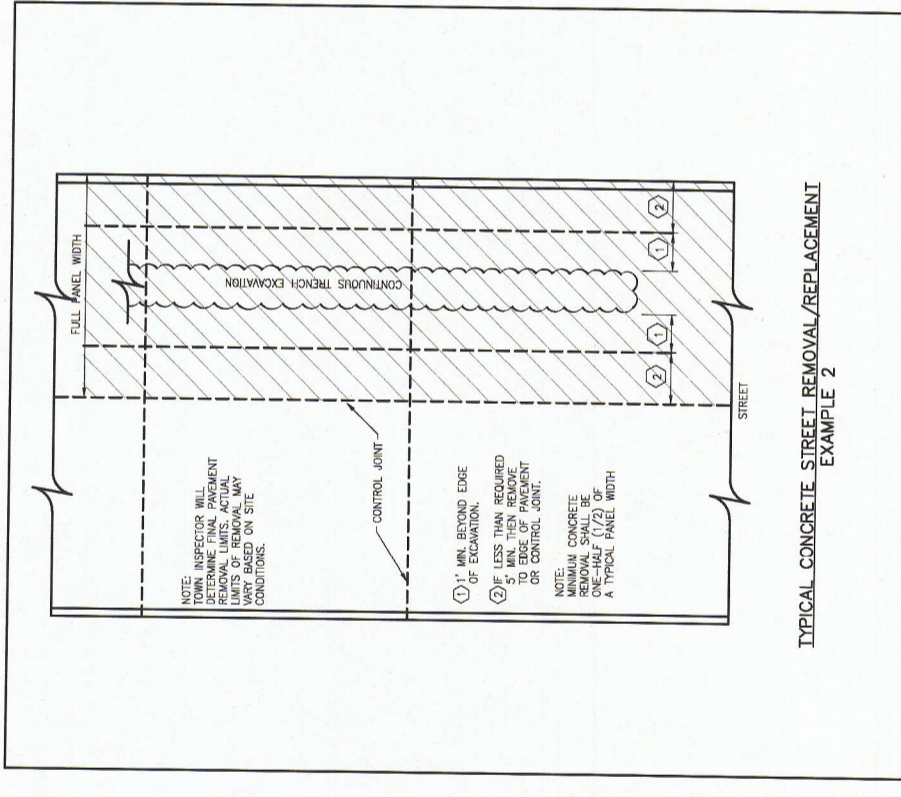


TYPICAL CONCRETE STREET REMOVAL/REPLACEMENT
EXAMPLE 2

Advison.
PUBLIC WORKS DEPARTMENT

STREET CUT REPAIRS
EXAMPLE 2

DATE:	AUGUST, 2010	REV DATE:		SHEET:	SP-106
DATE:	AUGUST, 2010	REV DATE:		SHEET:	SP-106

STANDARD CONSTRUCTION DETAILS
UTILITIES TRENCHLINE & STREET
RESTORATION

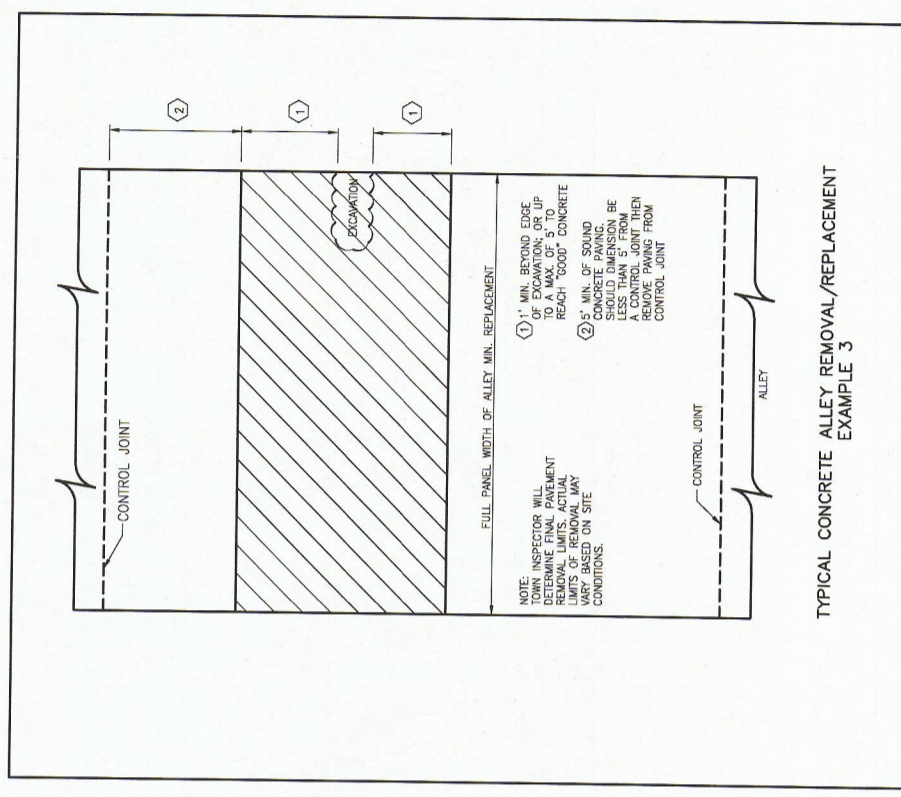


TYPICAL CONCRETE ALLEY REMOVAL/REPLACEMENT
EXAMPLE 3

Advison.
PUBLIC WORKS DEPARTMENT

STREET CUT REPAIRS
EXAMPLE 3

DATE:	AUGUST, 2010	REV DATE:		SHEET:	SP-107
DATE:	AUGUST, 2010	REV DATE:		SHEET:	SP-107

STANDARD CONSTRUCTION DETAILS
UTILITIES TRENCHLINE & STREET
RESTORATION

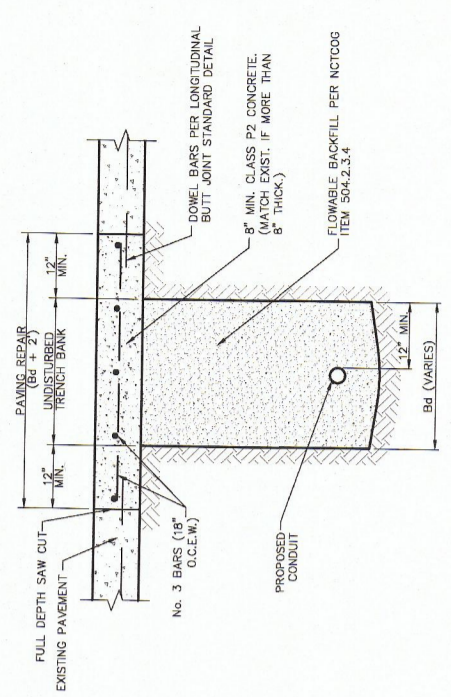

- NOTES:
1. REPAIRS SHALL EXTEND TO 1' BEYOND EACH SIDE OF TRENCH (60).
 2. REINFORCEMENT CHAIRS OR APPROVED DEVICE SHALL BE USED.
 3. REPAIRS SHALL MATCH EXISTING GRADE.

Advison.
PUBLIC WORKS DEPARTMENT

UTILITY INSTALLATION
BENEATH CONCRETE ROAD
SURFACE

DATE:	AUGUST, 2010	REV DATE:		SHEET:	SP-101
DATE:	AUGUST, 2010	REV DATE:		SHEET:	SP-101

STANDARD CONSTRUCTION DETAILS
UTILITIES TRENCHLINE & STREET
RESTORATION

PROJECT NAME: LAZY DOG RESTAURANT & BAR
PROJECT ADDRESS: VILLAGE ON THE PARKWAY
5100 BELT LINE ROAD, SUITE 500
ADDISON, TX 75254
BUILDING DEPT. 2ND SUBMITTAL / BID SET
PROJECT #: C-LDR-004
ISSUE DATE: 10-22-2014



2/19/15

Rev	Date	Description
1	17 DEC 14	REVISIONS/ CONSTRUCTION SET
2	22 JAN 15	CHG NO 007, 050
3	30 JAN 15	REVISIONS/
4	19 FEB 15	COORDINATION SANITARY SEWER P.O.G & ALLEY

2267 MORNING MESA
HENDERSON, NV 89052
702.551.2005
info@valley-cdg.com
TBPE Firm No. 14469

Valley Civil Design Group

UTILITY DETAILS
SHEET NUMBER
C5.4