
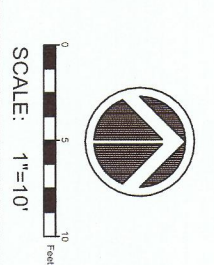


DRAINAGE AREA CALCULATIONS - PRE-CONSTRUCTION CONDITIONS

AREA	ACRES	C	TC	I10	Q10	I100	Q100	COMMENTS
1	0.24	0.9	4	8.01	1.730	11.57	2.499	
2	0.089	0.9	3.5	8.01	0.642	0.927		
3	0.056	0.9	2	8.01	0.404	0.583		
4	0.035	0.9	2.3	8.01	0.252	0.364		
TOTAL	0.420	0.9	11.8	31.04	3.028	4.373		

NOTES:
 1. TC DETERMINED FROM FIGURE 3 OF THE ADDISON DRAINAGE MANUAL.
 2. I10 & I100 DETERMINE FROM FIGURE 2 OF THE ADDISON DRAINAGE MANUAL.

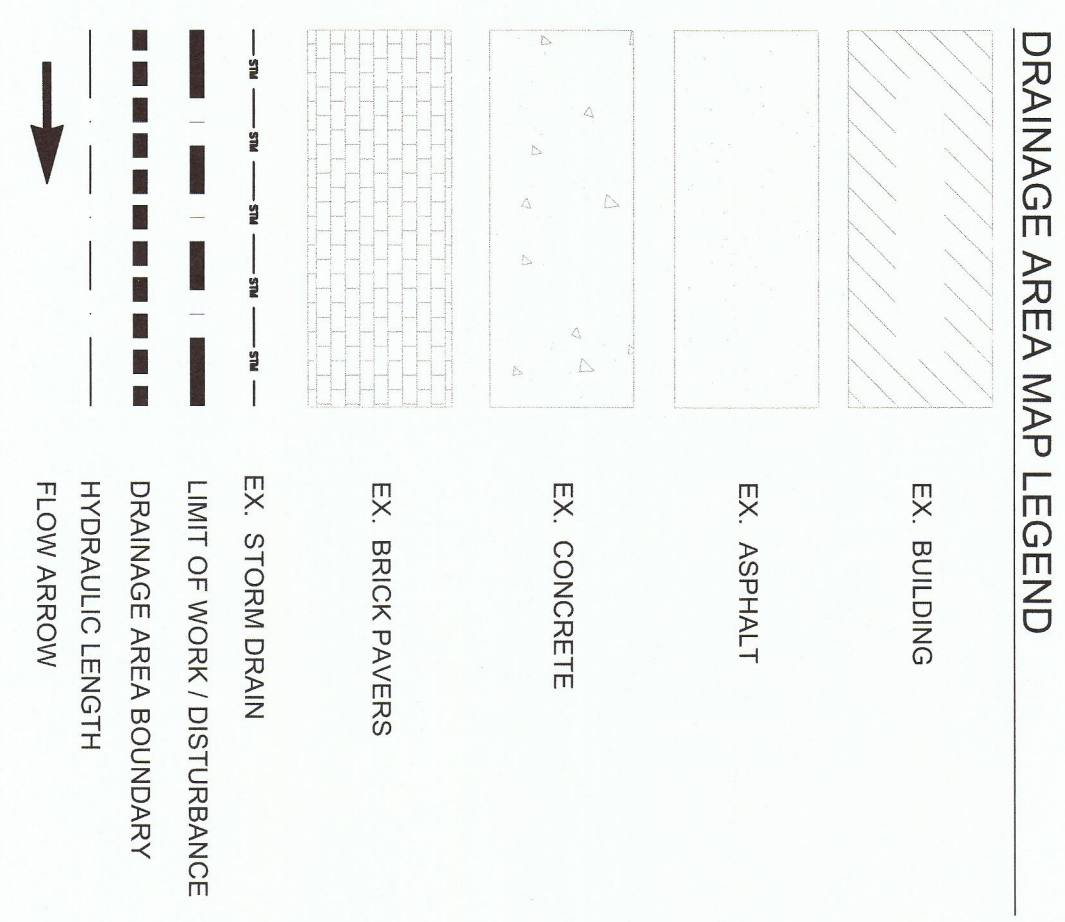

PROJECT NAME:
LAZY DOG RESTAURANT & BAR

PROJECT ADDRESS:
 VILLAGE ON THE PARKWAY
 5100 BELT LINE ROAD, SUITE 500
 ADDISON, TX 75254

BUILDING DEPT. 2nd SUBMITTAL / BID SET
 PROJECT #: C-LDR-004 ISSUE DATE: 10-22-2014



Revision Schedule

Rev	Date	Description
10	DEC 14	PLAN CHECK COMMENTS

12/10/14

Matthew W. Loser

2267 MORNING MESA
 HENDERSON, NV 89052
 702.551.2005
 info@valley-cdg.com
 TBPE Firm No. 14469