
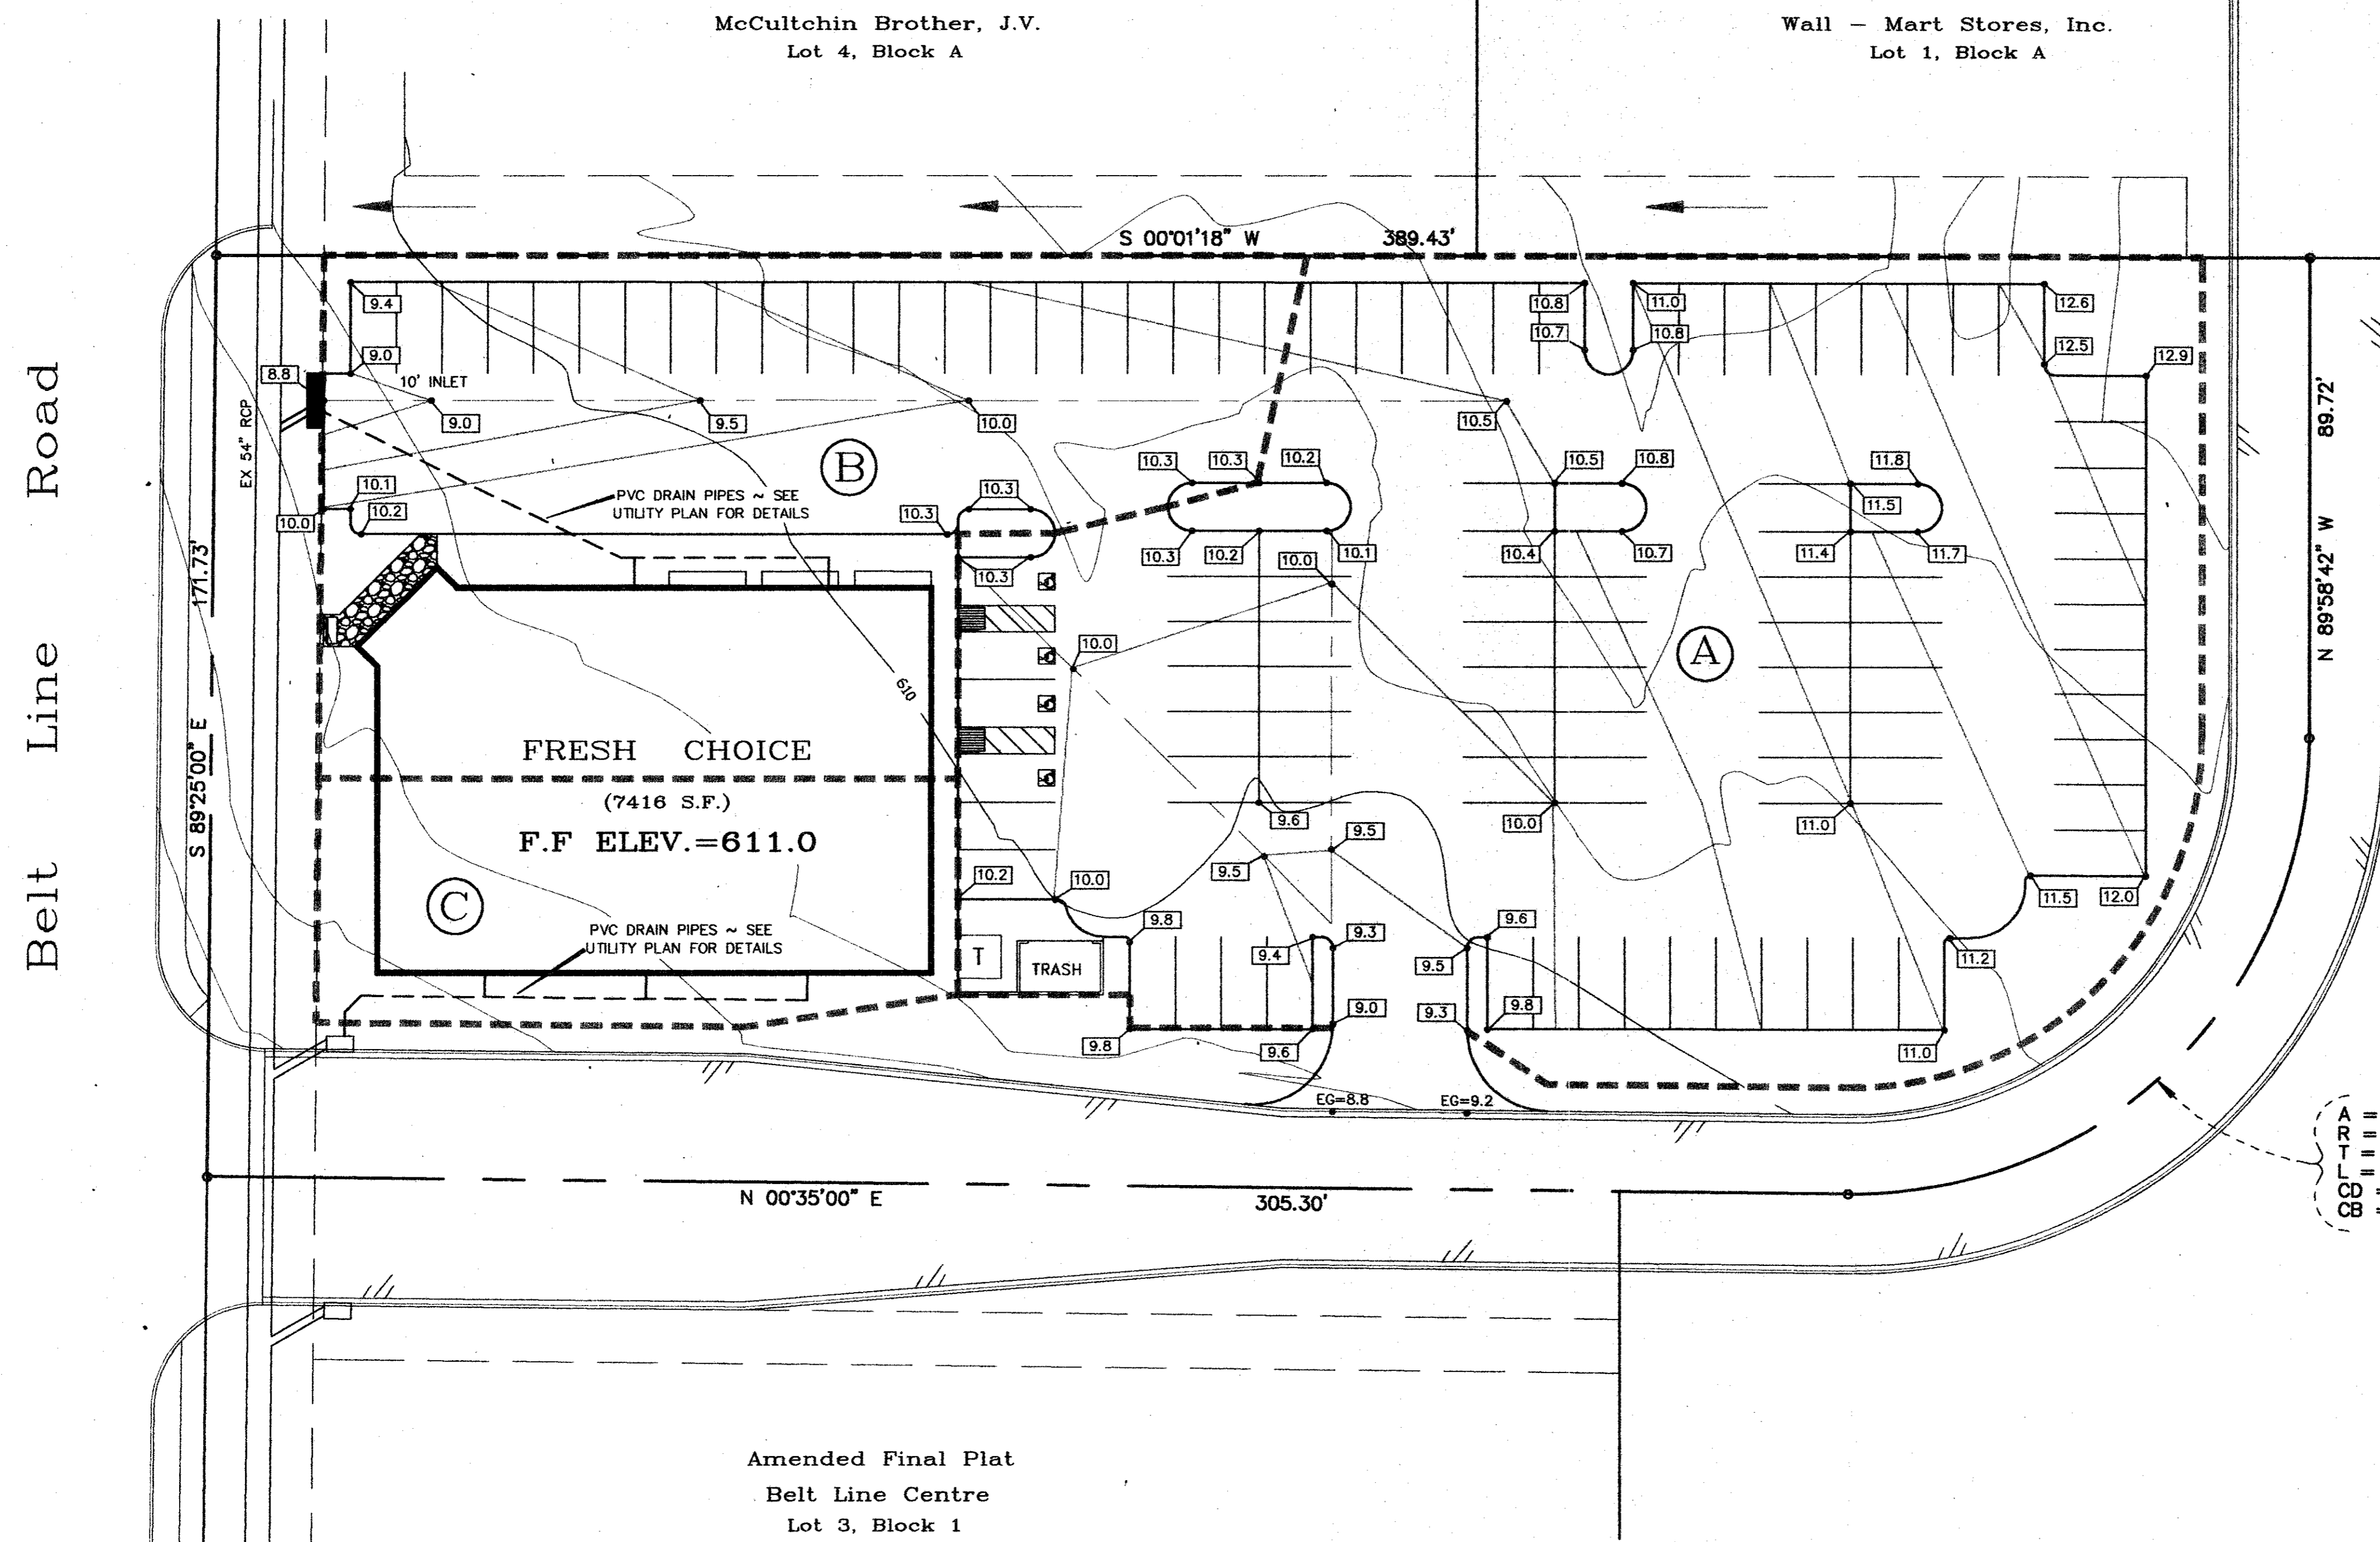


SAMS CLUB ADDITION
(Vol. 92109, Pg. 3987)

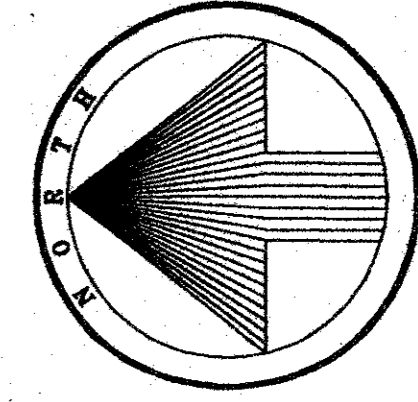

DRAINAGE DATA


| AREA | ACRE | "C" | "I ₁₀₀ " | "Q ₁₀₀ " |
|------|------|-----|---------------------|---------------------|
| A | 0.7 | 0.9 | 8.7 | 5.48 |
| B | 0.3 | 0.9 | 8.7 | 2.35 |
| C | 0.1 | 0.9 | 8.7 | 0.78 |

LEGEND
 EG=8.8 EXISTING GUTTER ELEVATION
 [9.6] PROPOSED PAVEMENT ELEVATION

Amended Final Plat
 Belt Line Centre
 Lot 2, Block 1

A = 90°33'42"
 R = 85.00'
 T = 85.84'
 L = 134.35'
 CD = 120.80'
 CB = N44°41'51"W

Amended Final Plat
 Belt Line Centre
 Lot 3, Block 1

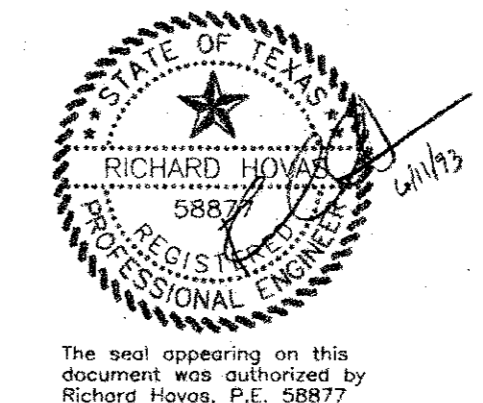

The seal appearing on this document was authorized by Richard Hovav, P.E. 58877

DRAINAGE & GRADING
FRESH CHOICE
 Town Of Addison, Texas
 A. H. ASSOCIATES, INC.
 6330 Belt Line Rd. ~ Suite C ~ Garland, Texas 75043

| DESIGN | DRAWN | DATE | SCALE | NOTES | FILE | NO. |
|-----------|-----------|------|--------|-------|------|-----|
| T.E. Inc. | T.E. Inc. | 5/93 | 1"=20' | | 3869 | 3 |